

PART OF SW 1/4 OF SEC. 15, T.5N., R.2W., S.L.B. & M.

WHEATRIDGE ESTATES


LOTS 1 TO 11 & 21 TO 27

IN WEBER COUNTY

TAXING UNIT: 69

SCALE 1" = 60'
SEE PAGE 64

NW COR OF SW 1/4
SEC 15

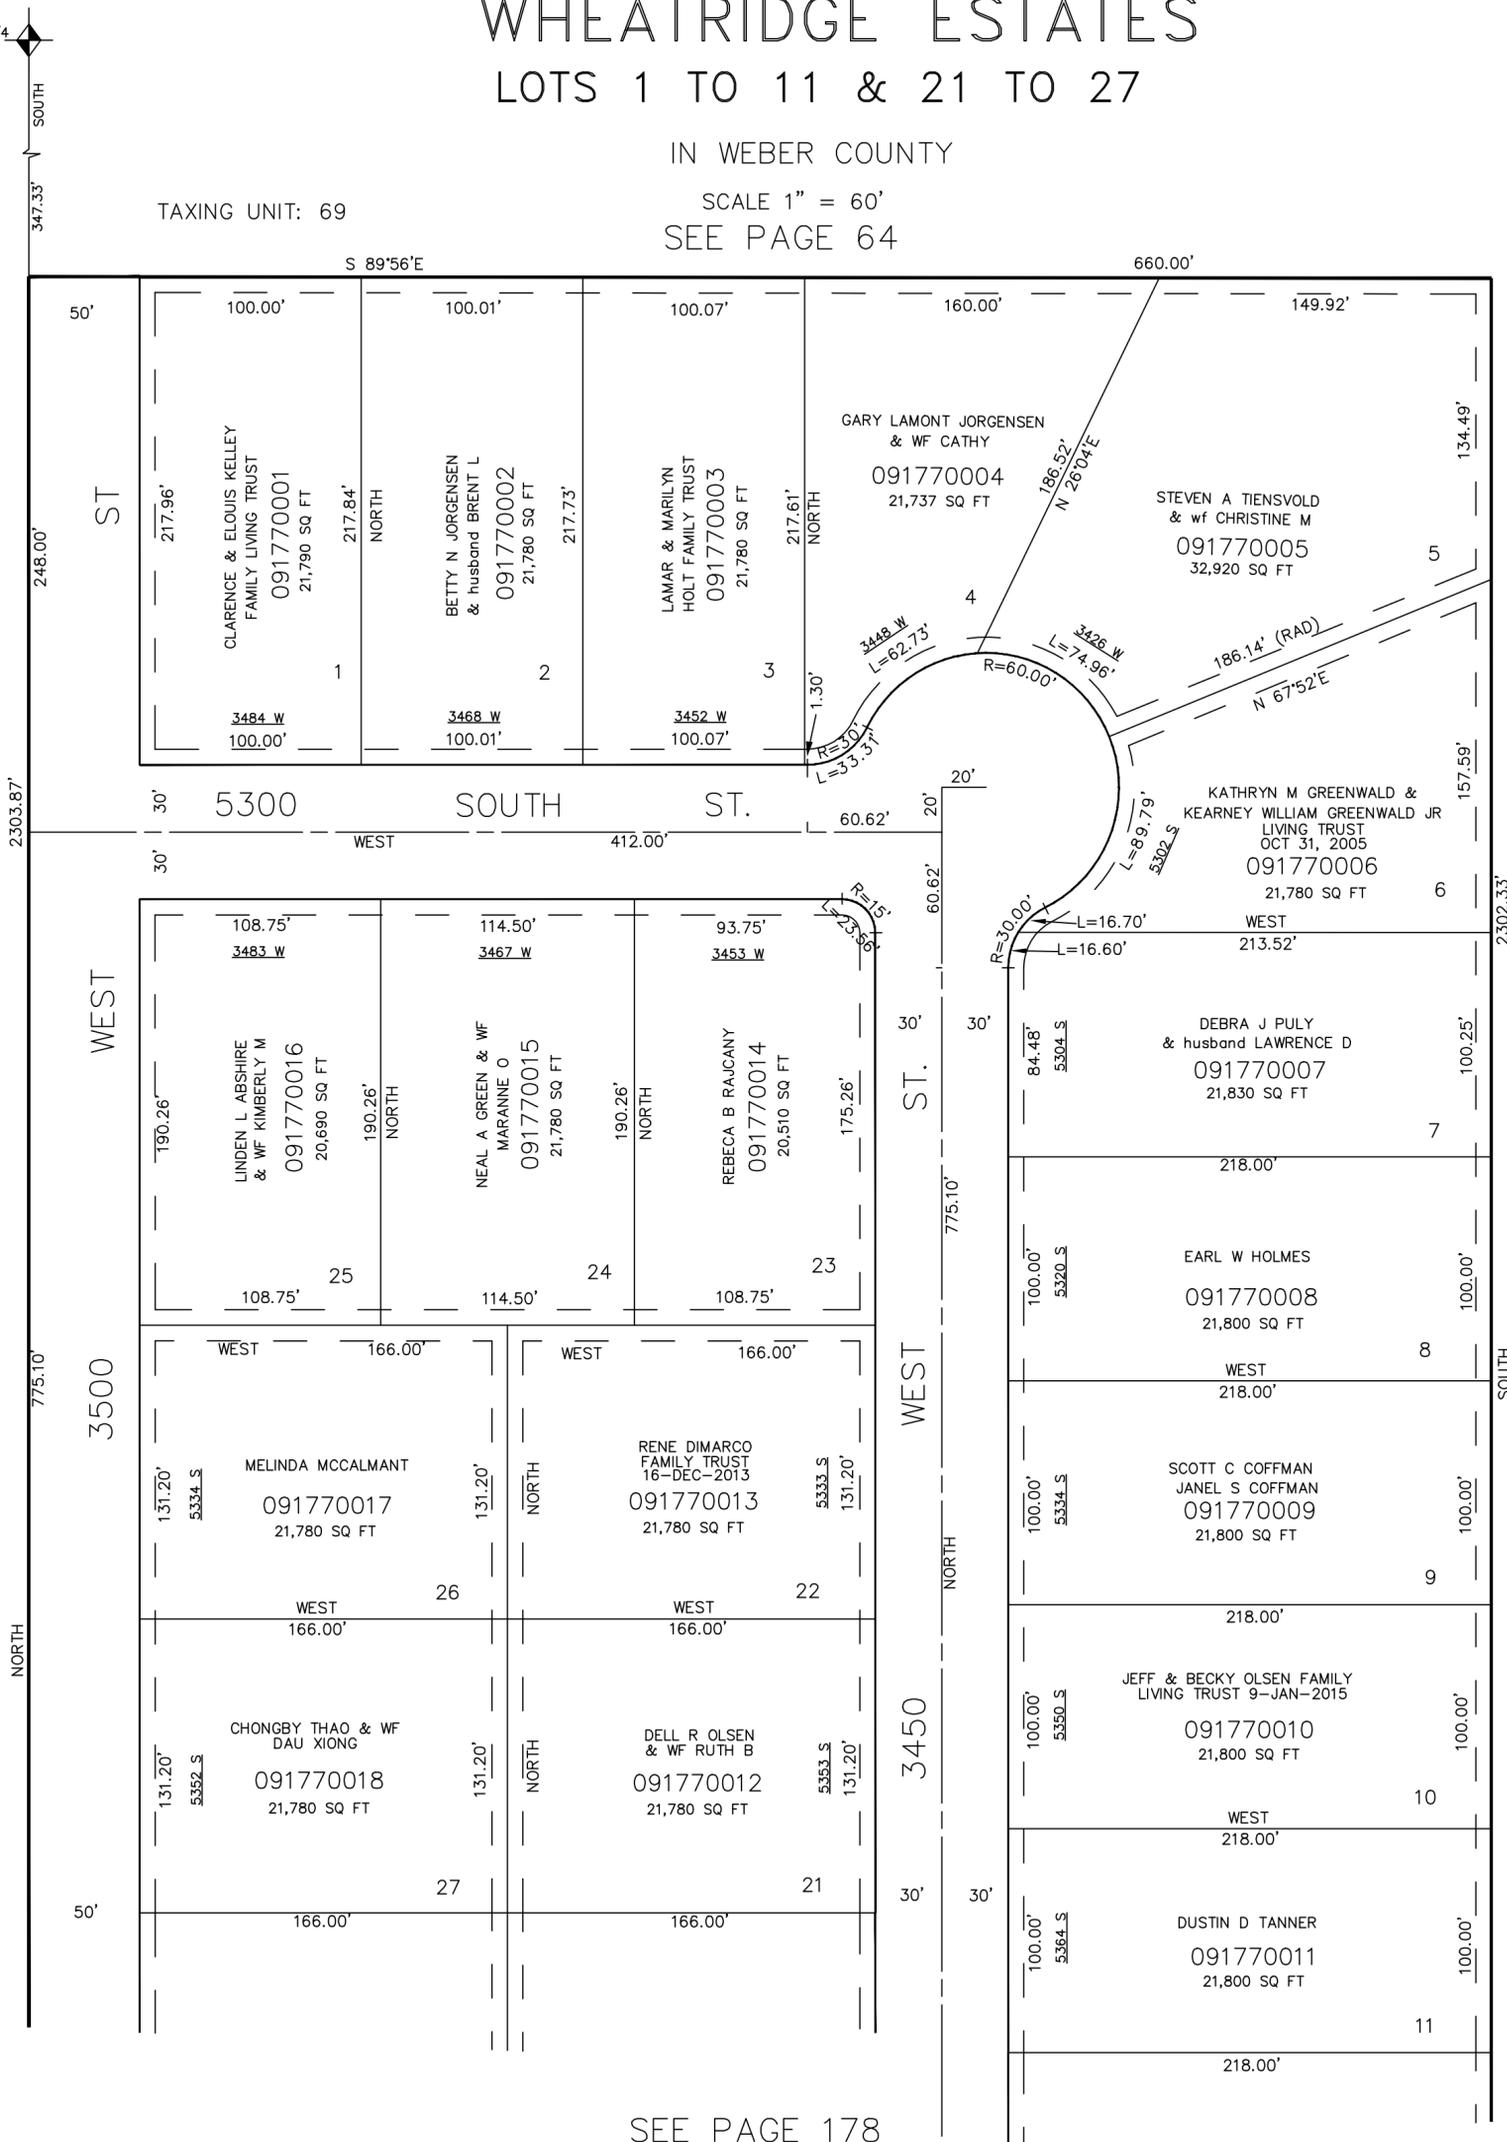

SEE PAGE 73

SEE PAGE 64

7' UTILITY & DRAINAGE EASEMENT
EACH SIDE OF PROPERTY LINE AS
INDICATED BY DASHED LINES, OR
AS OTHERWISE SHOWN.

FOR COMPLETE ENG. DATA SEE
ORIGINAL DEDICATION PLAT IN
BOOK 19, PAGE 27 OF RECORDS.