



PART OF SW 1/4 OF SEC. 15, T.5N., R.2W., S.L.B. & M.
WHEATRIDGE ESTATES
 LOTS 1 TO 11 & 21 TO 27

177

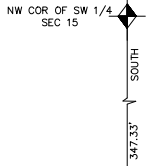

TAXING UNIT: 439

SCALE 1" = 60'
 SEE PAGE 64

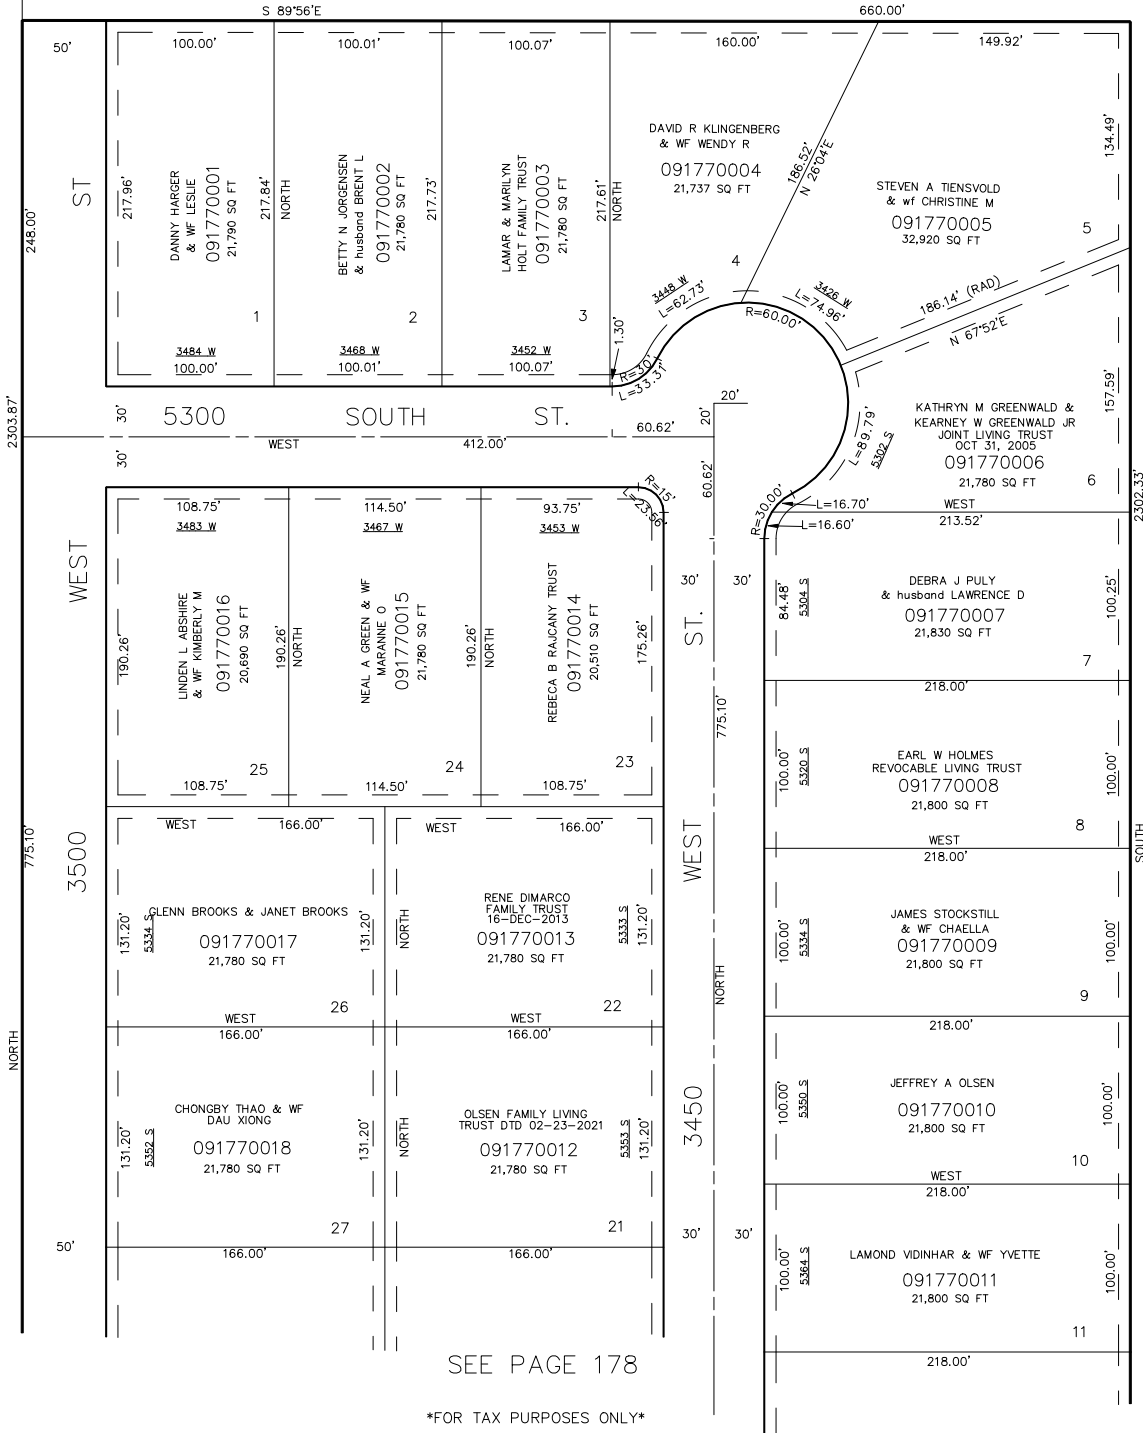

SEE PAGE 73

SEE PAGE 64

7' UTILITY & DRAINAGE EASEMENT
 EACH SIDE OF PROPERTY LINE AS
 INDICATED BY DASHED LINES, OR
 AS OTHERWISE SHOWN.

FOR COMPLETE ENG. DATA SEE
 ORIGINAL DEDICATION PLAT IN
 BOOK 19, PAGE 27 OF RECORDS.

SEE PAGE 178

FOR TAX PURPOSES ONLY