

PART OF S.W. 1/4, SEC. 15, T.5N., R.2W., S.L.B. & M.
WHEATRIDGE ESTATES
 LOTS 12 TO 20, 28 TO 31 & 43 TO 47
 IN WEBER COUNTY


178

TAXING UNIT: 69

SCALE 1" = 60'

PREFIX: 09-178

SEE P. 177

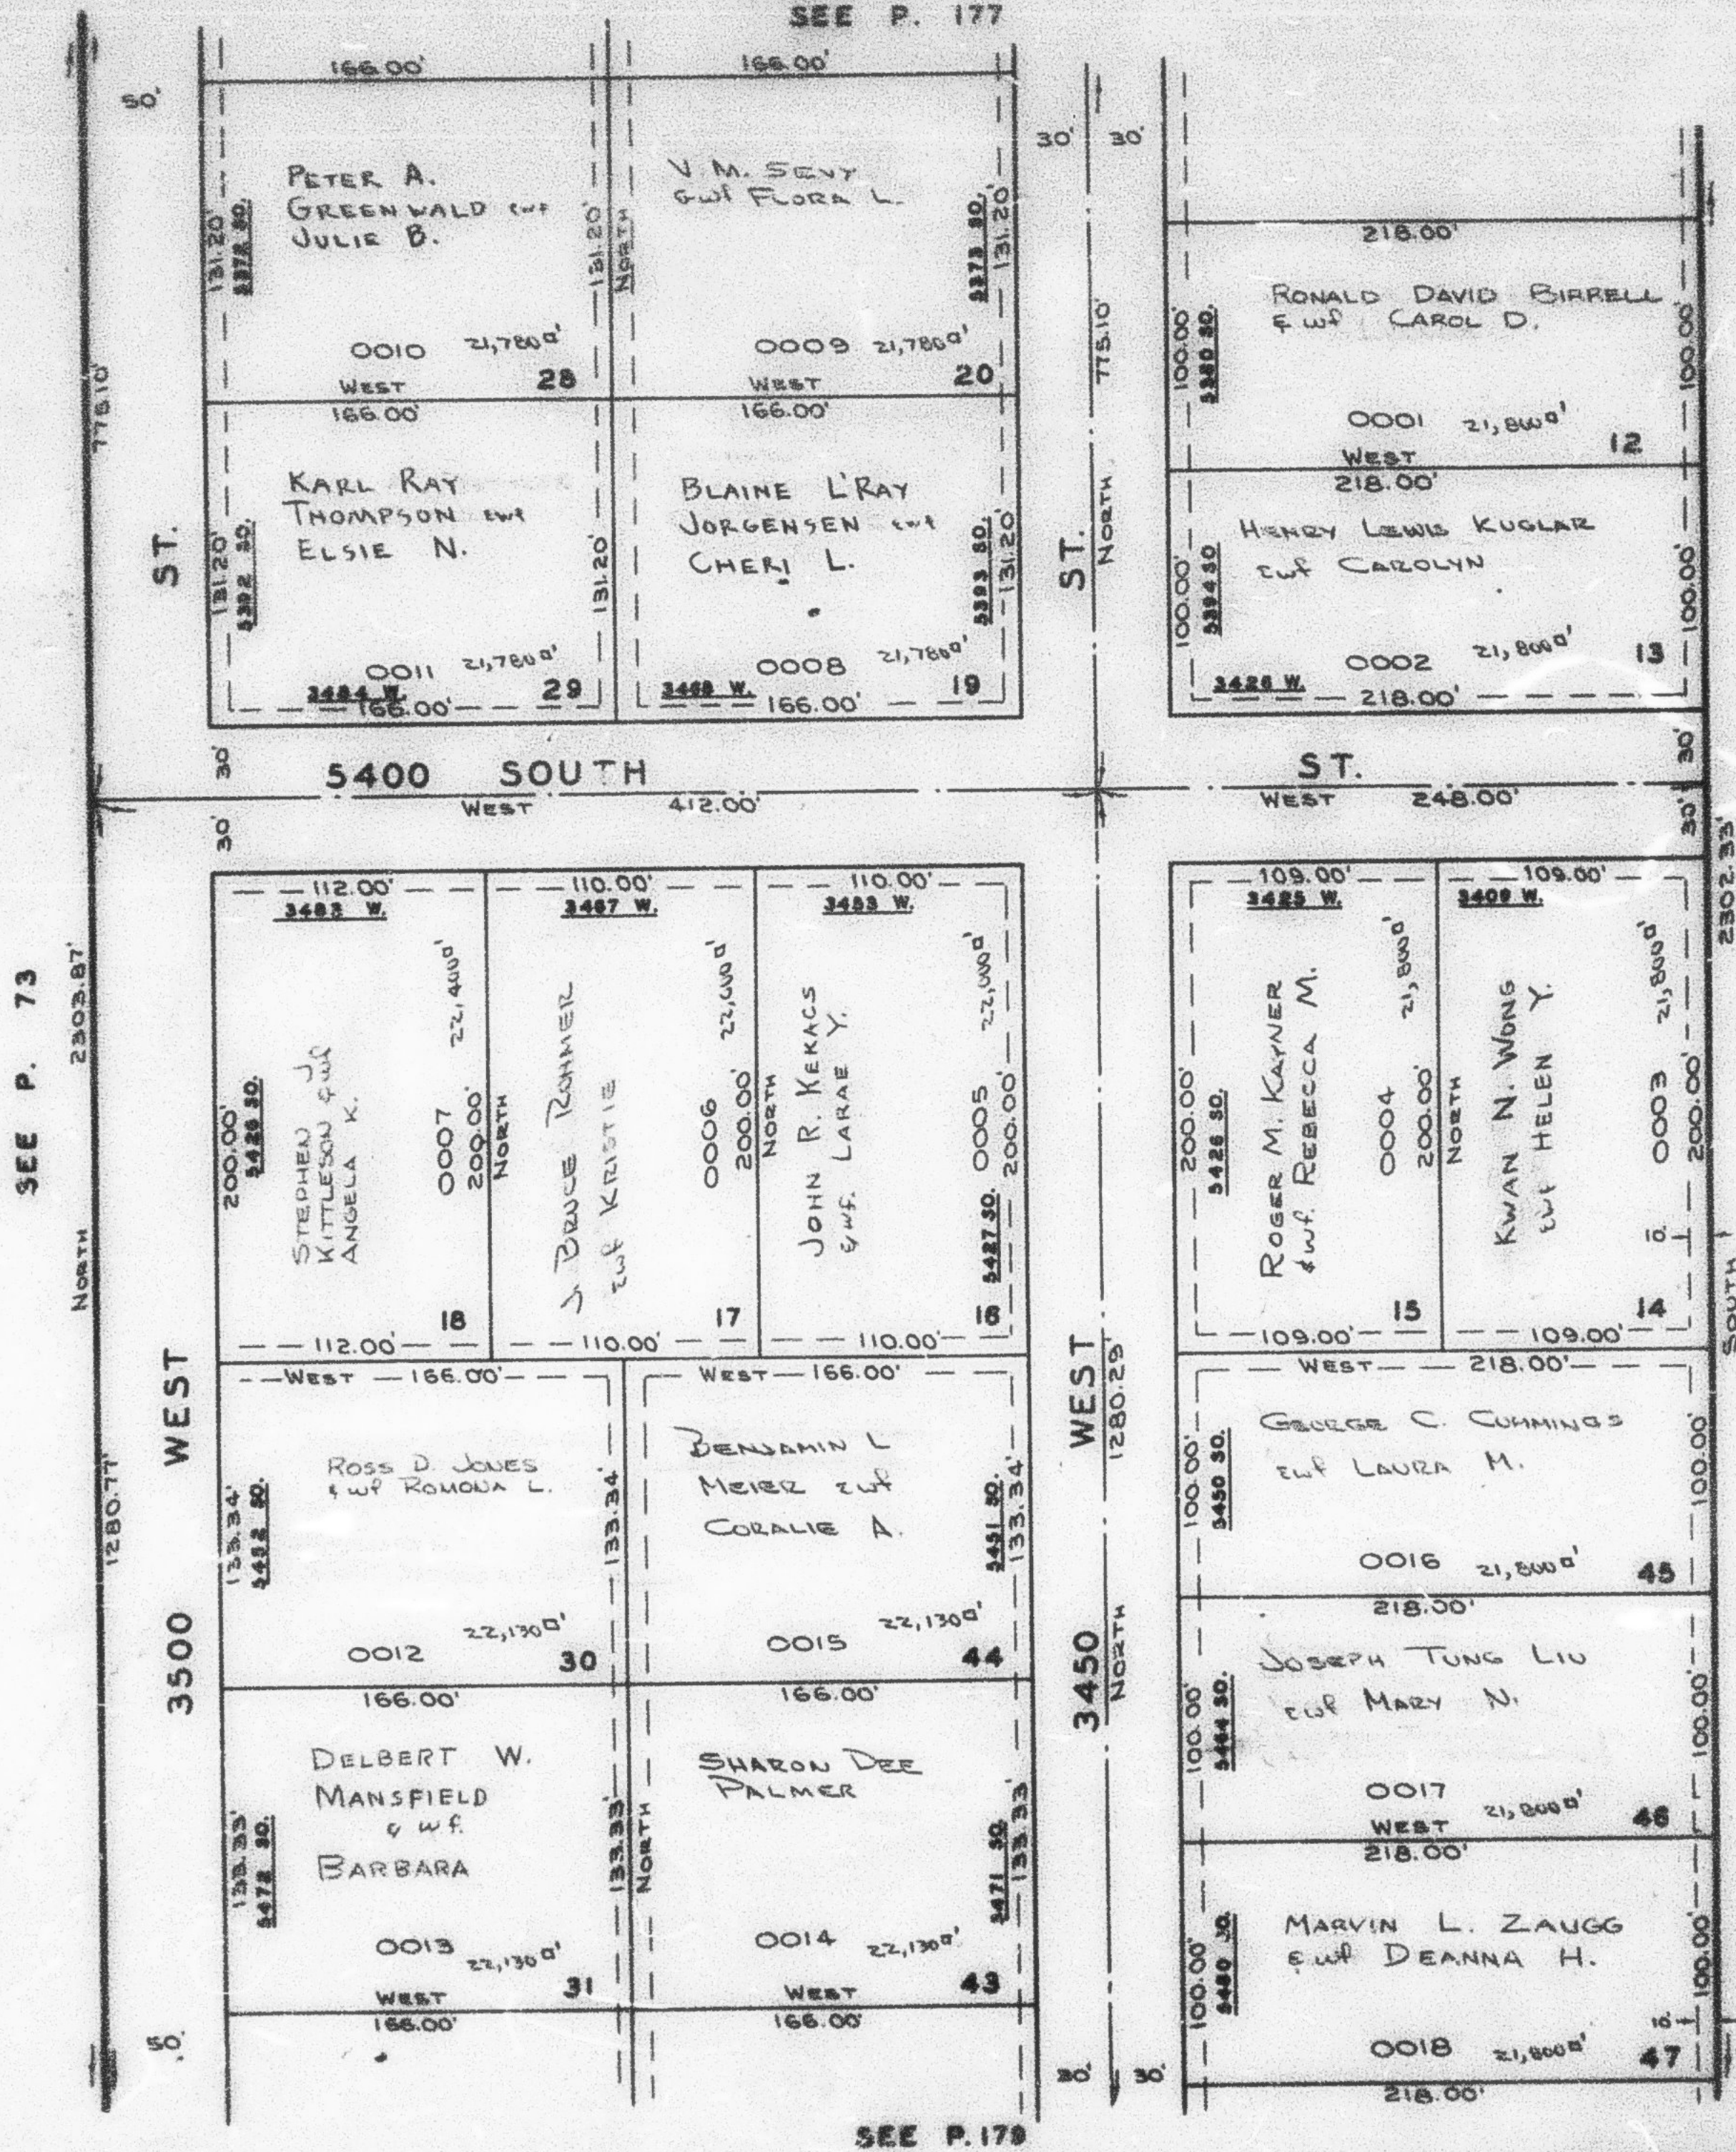

DELETED
 TEMPORARY
 TURN-AROUND
 R+50'
 SEE 1191-605

NOTE: SEE ORIGINAL PLAT
 IN BOOK 19, P. 27.

NOTE: UTILITY & DRAINAGE
 EASEMENTS EACH SIDE OF
 PROPERTY LINE AS INDICATED
 BY DASHED LINES, OR AS
 OTHERWISE SHOWN.

SEE P. 73

SEE P. 64-2

SEE P. 179