

PART OF S.W. 1/4, SEC. 15, T. 5N., R. 2W., S.L.B. & M.

WHEATRIDGE ESTATES

LOTS 12 TO 20, 28 TO 31 & 43 TO 47
IN WEBER COUNTY


178

TAXING UNIT: 69

SCALE 1" = 60'

PREFIX: 09-178

SEE P. 177

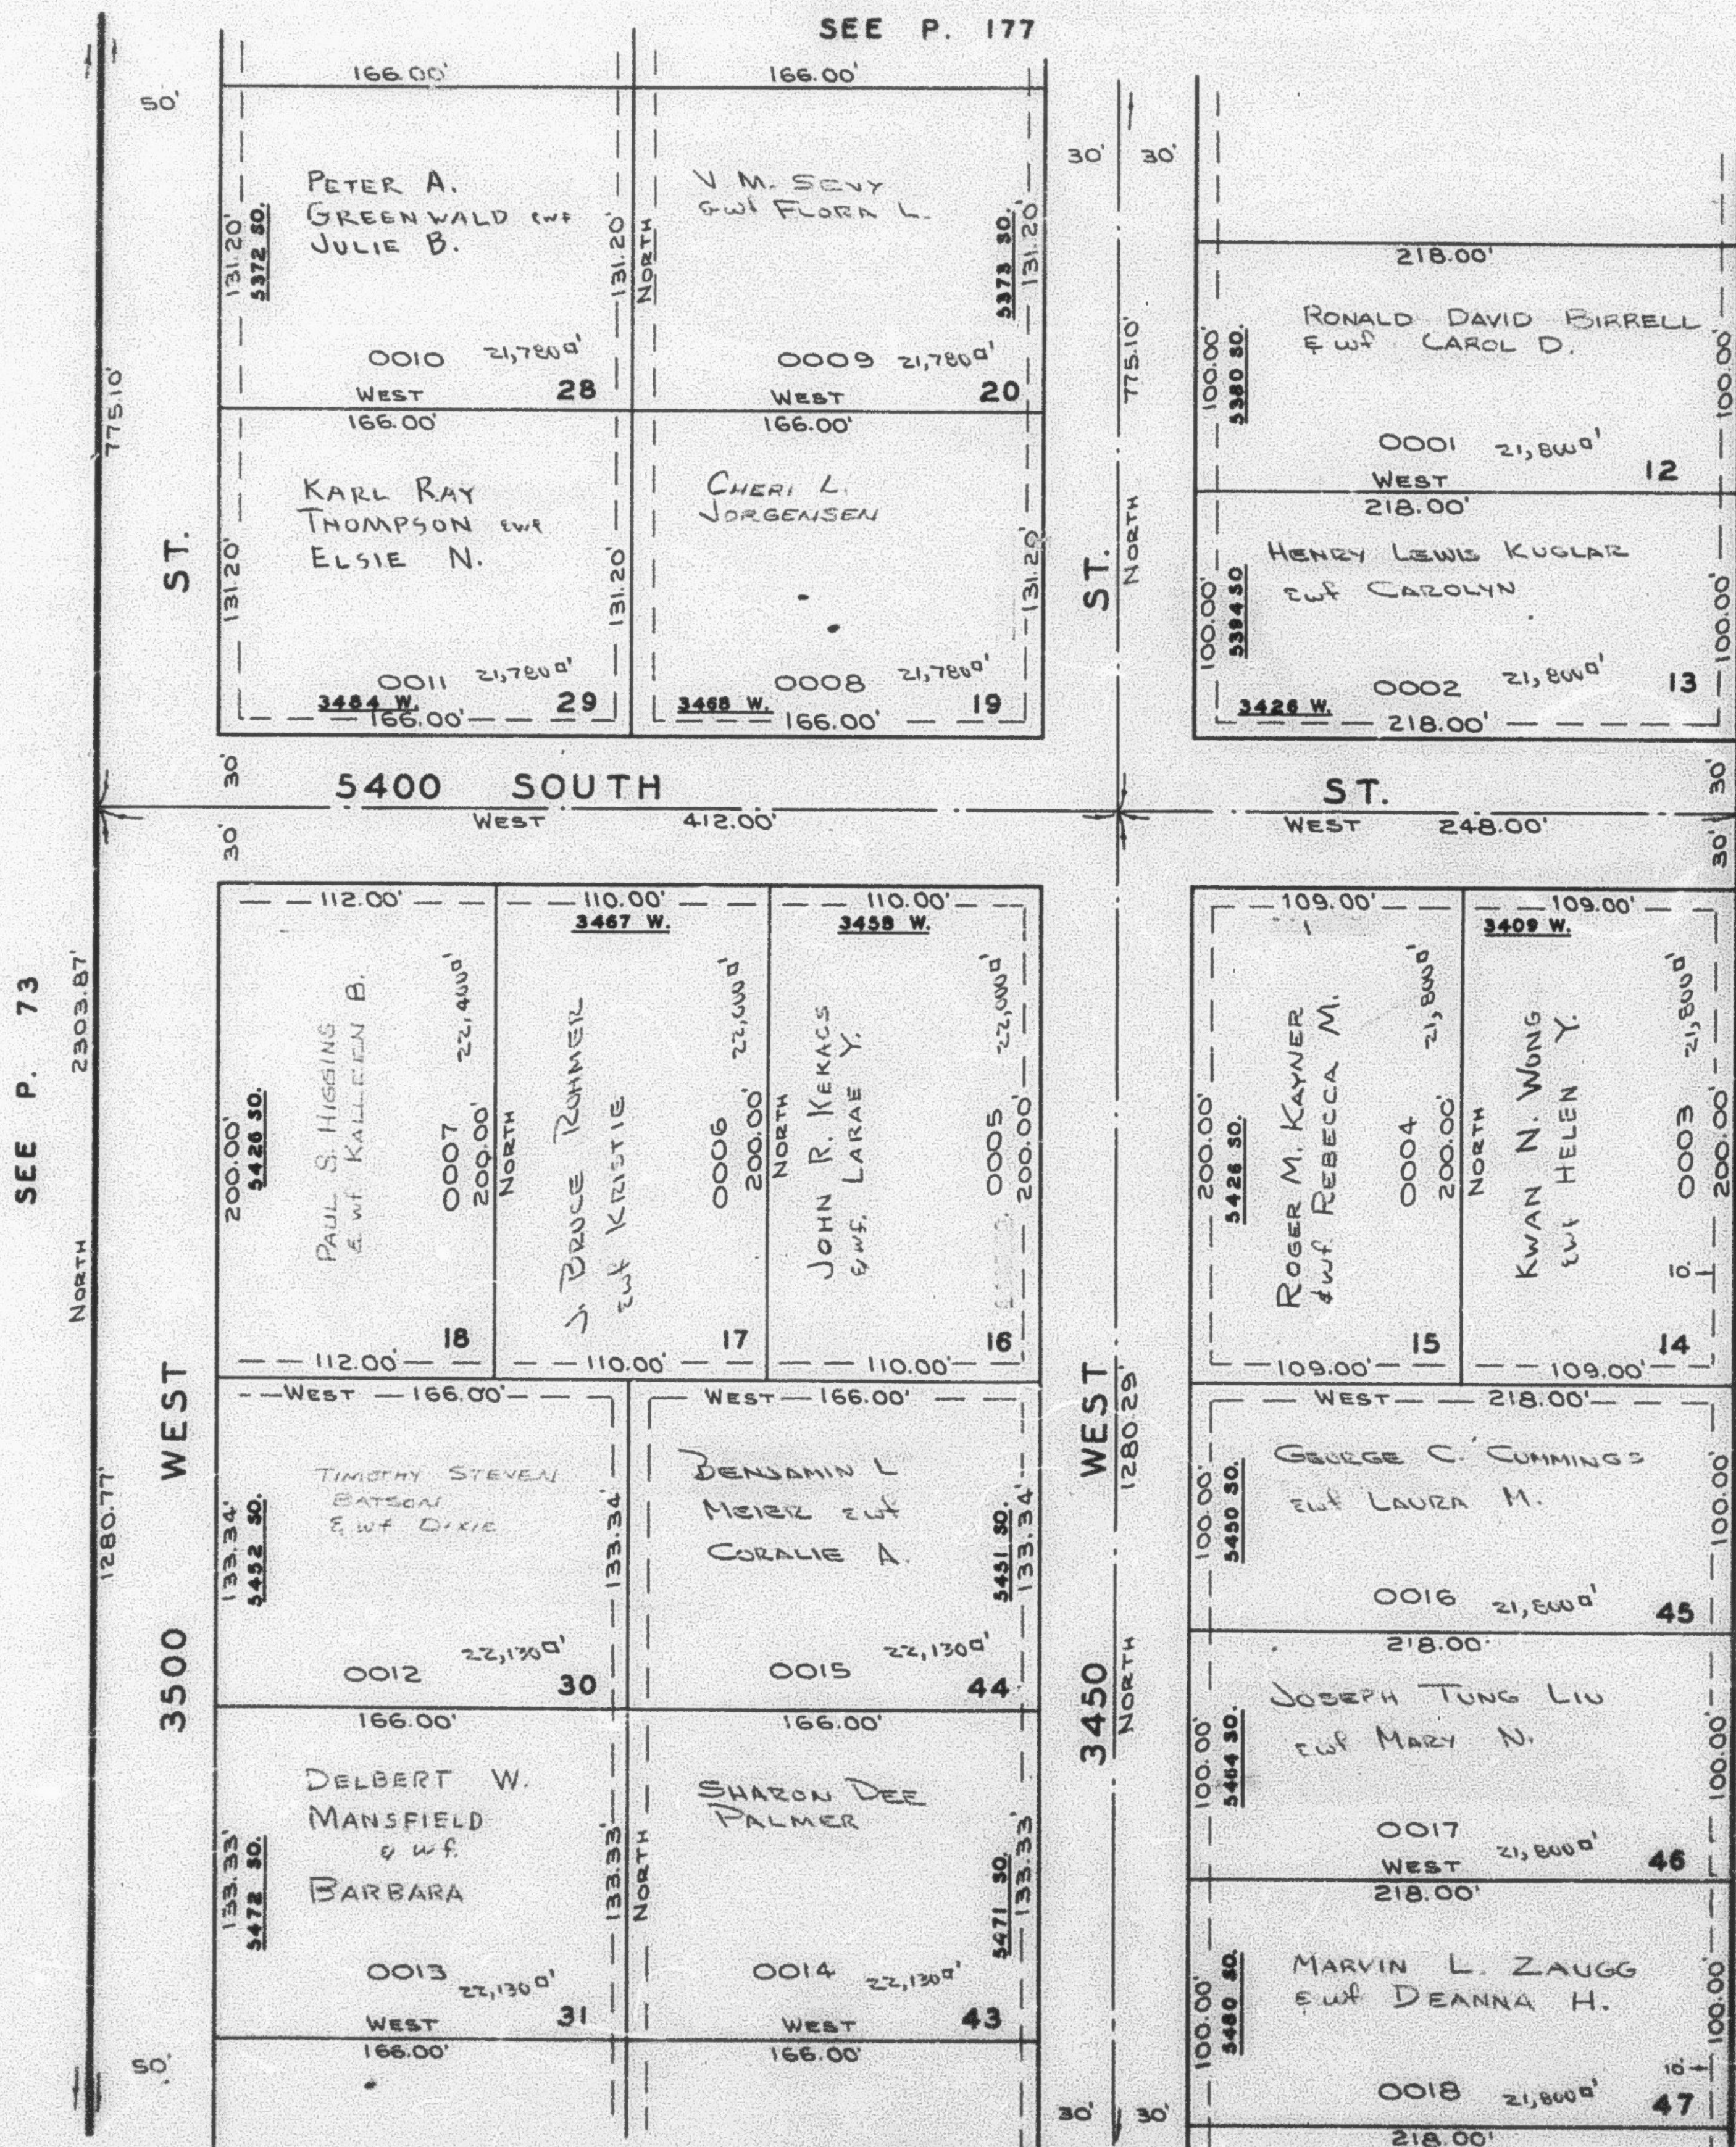

DELETED
TEMPORARY
TURN-AROUND
R=50'
SEE 1191-605

NOTE: SEE ORIGINAL PLAT
IN BOOK 19, P. 27.

SEE P. 64-2

NOTE: 7' UTILITY & DRAINAGE
EASEMENTS EACH SIDE OF
PROPERTY LINE AS INDICATED
BY DASHED LINES, OR AS
OTHERWISE SHOWN.

SEE P. 179