

PART OF S.W. 1/4, SEC. 15, T. 5N., R. 2W., S.L.B. & M.

WHEATRIDGE ESTATES

LOTS 12 TO 20, 28 TO 31 & 43 TO 47
IN WEBER COUNTY


178

TAXING UNIT: 69

SCALE 1" = 60'

PREFIX: 09-178

SEE P. 177

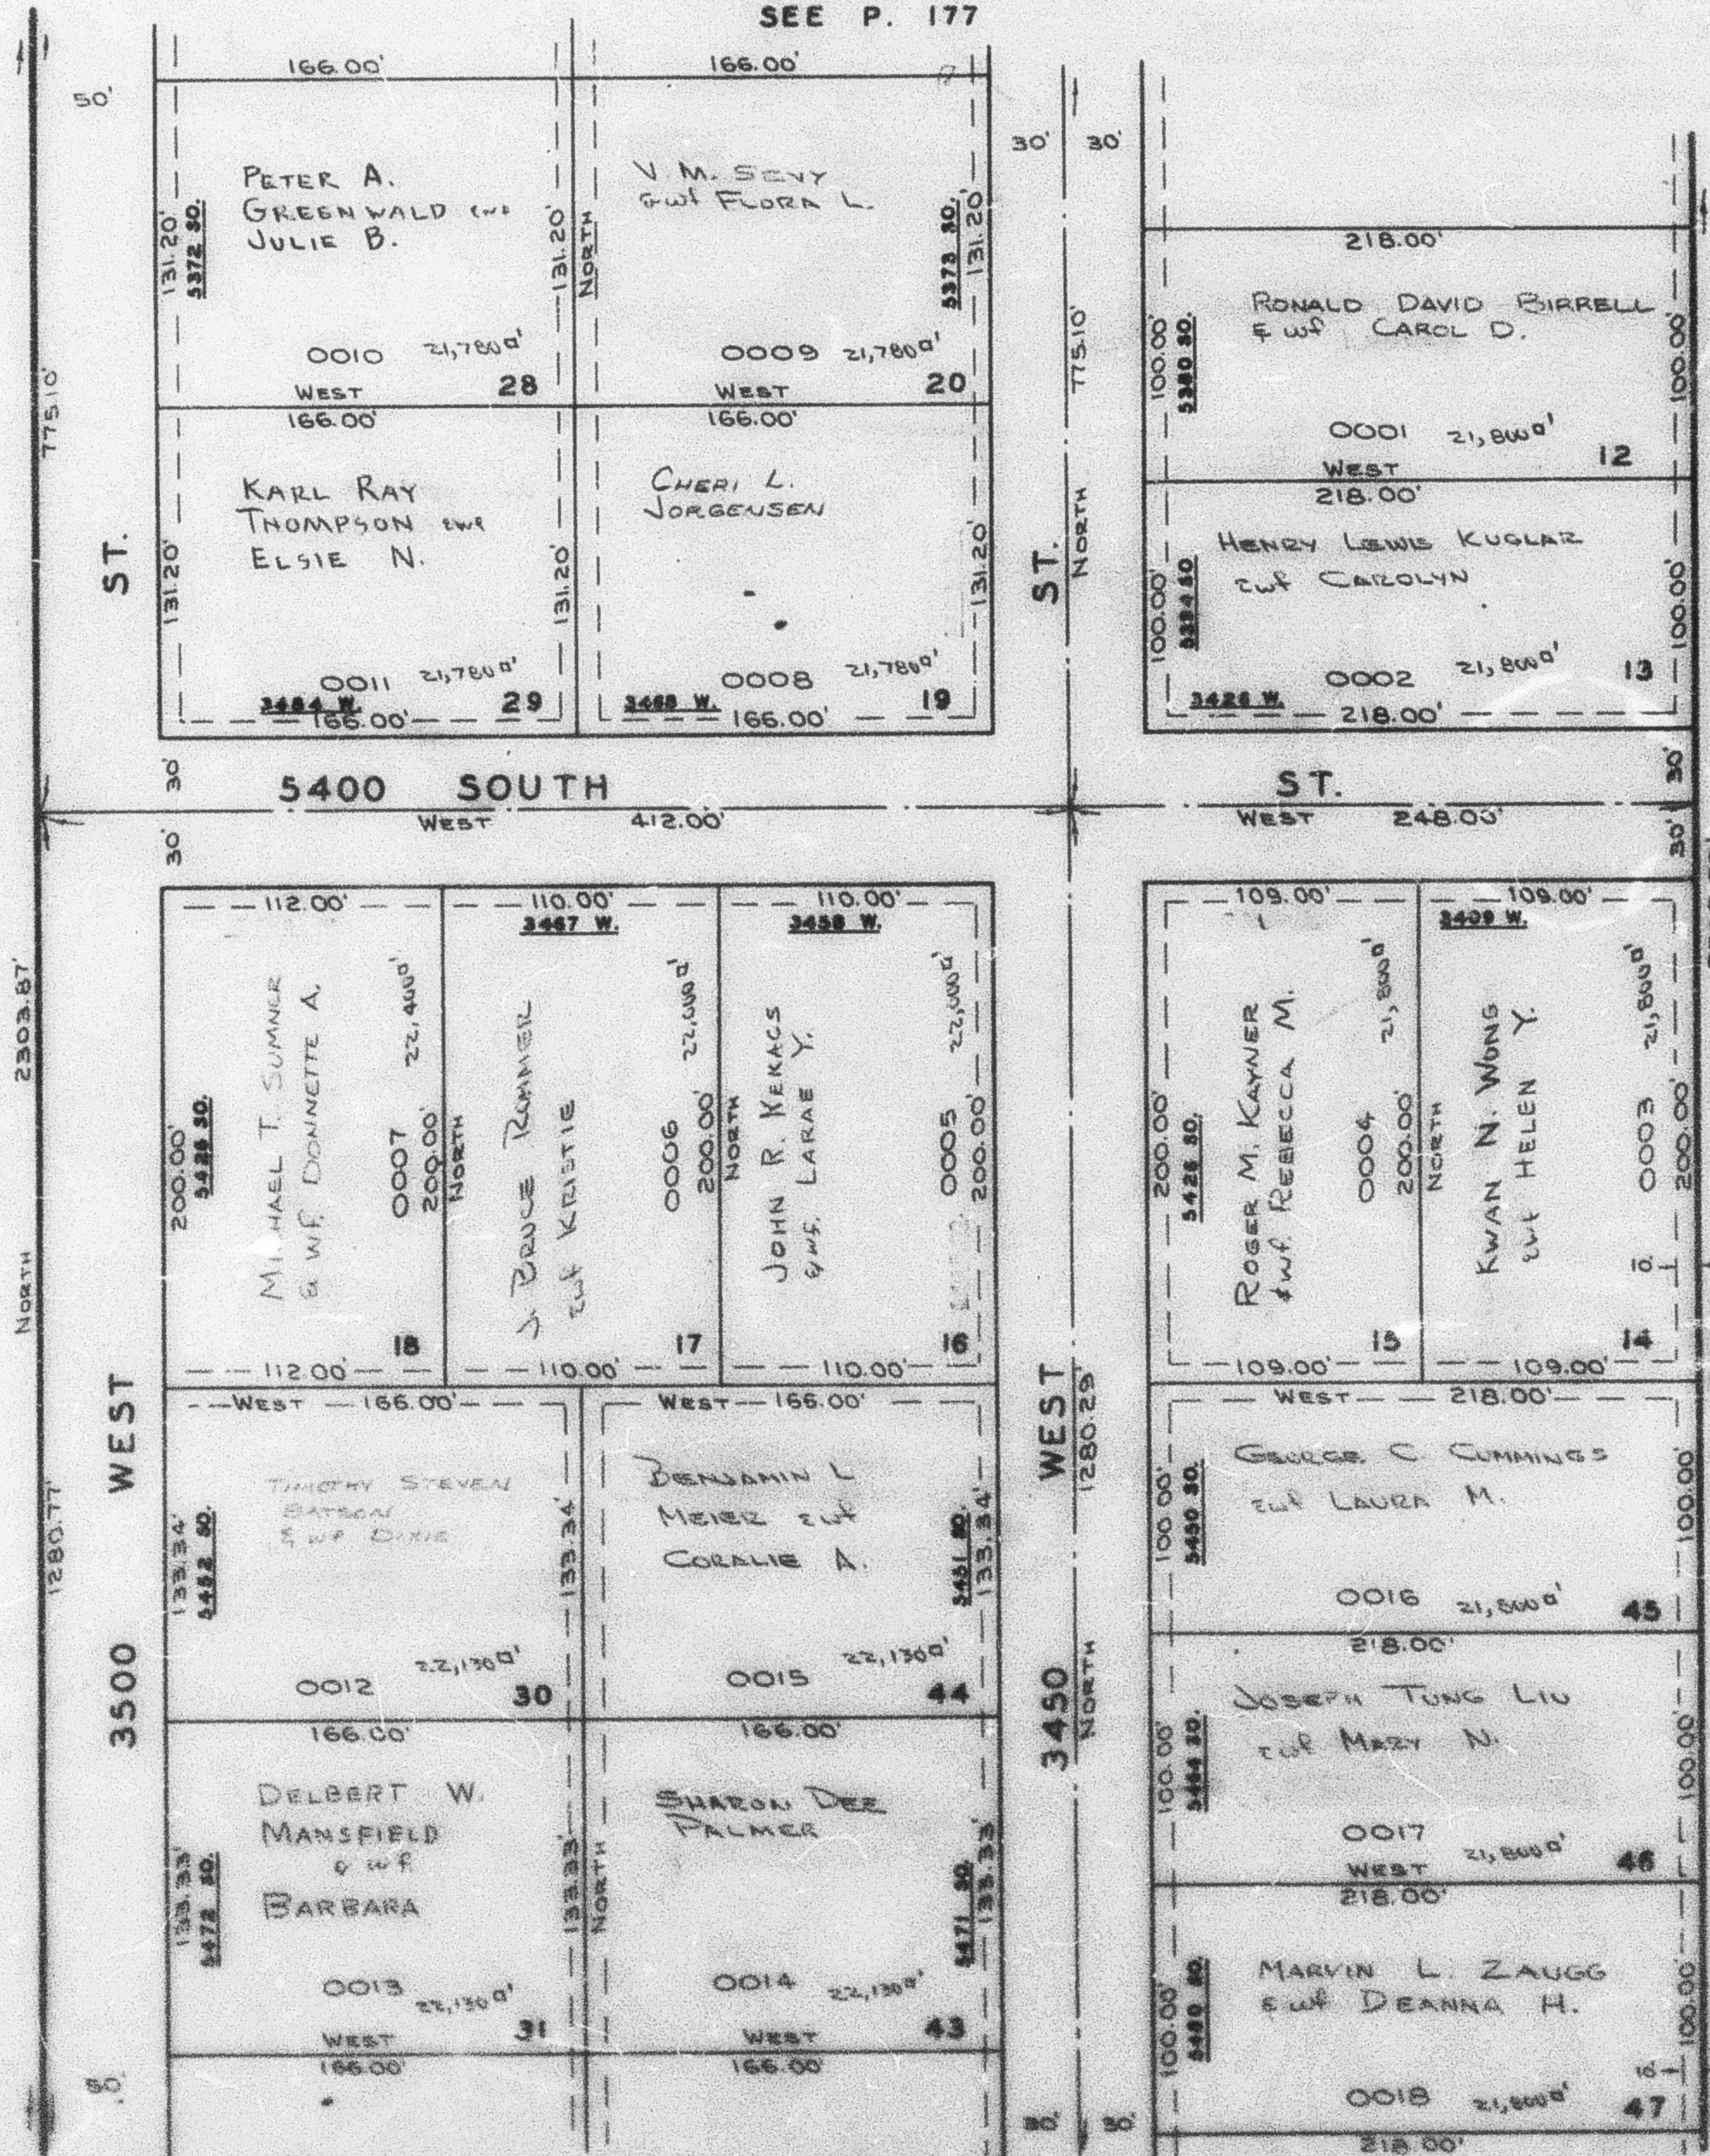

DELETED TEMPORARY TURN-AROUND R=50' SEE 1191-605

NOTE: SEE ORIGINAL PLAT IN BOOK 19, P. 27.

NOTE: 7' UTILITY & DRAINAGE EASEMENTS EACH SIDE OF PROPERTY LINE AS INDICATED BY DASHED LINES, OR AS OTHERWISE SHOWN.

SEE P. 73

SEE P. 64-2

SEE P. 178

SEE 1-75