

PART OF S.W. 1/4, SEC. 15, T. 5N., R. 2W., S.L.B. & M.

# WHEATRIDGE ESTATES

LOTS 12 TO 20, 28 TO 31 & 43 TO 47  
IN WEBER COUNTY


178

TAXING UNIT: 69

SCALE 1" = 60'

PREFIX: 09-178

SEE P. 177

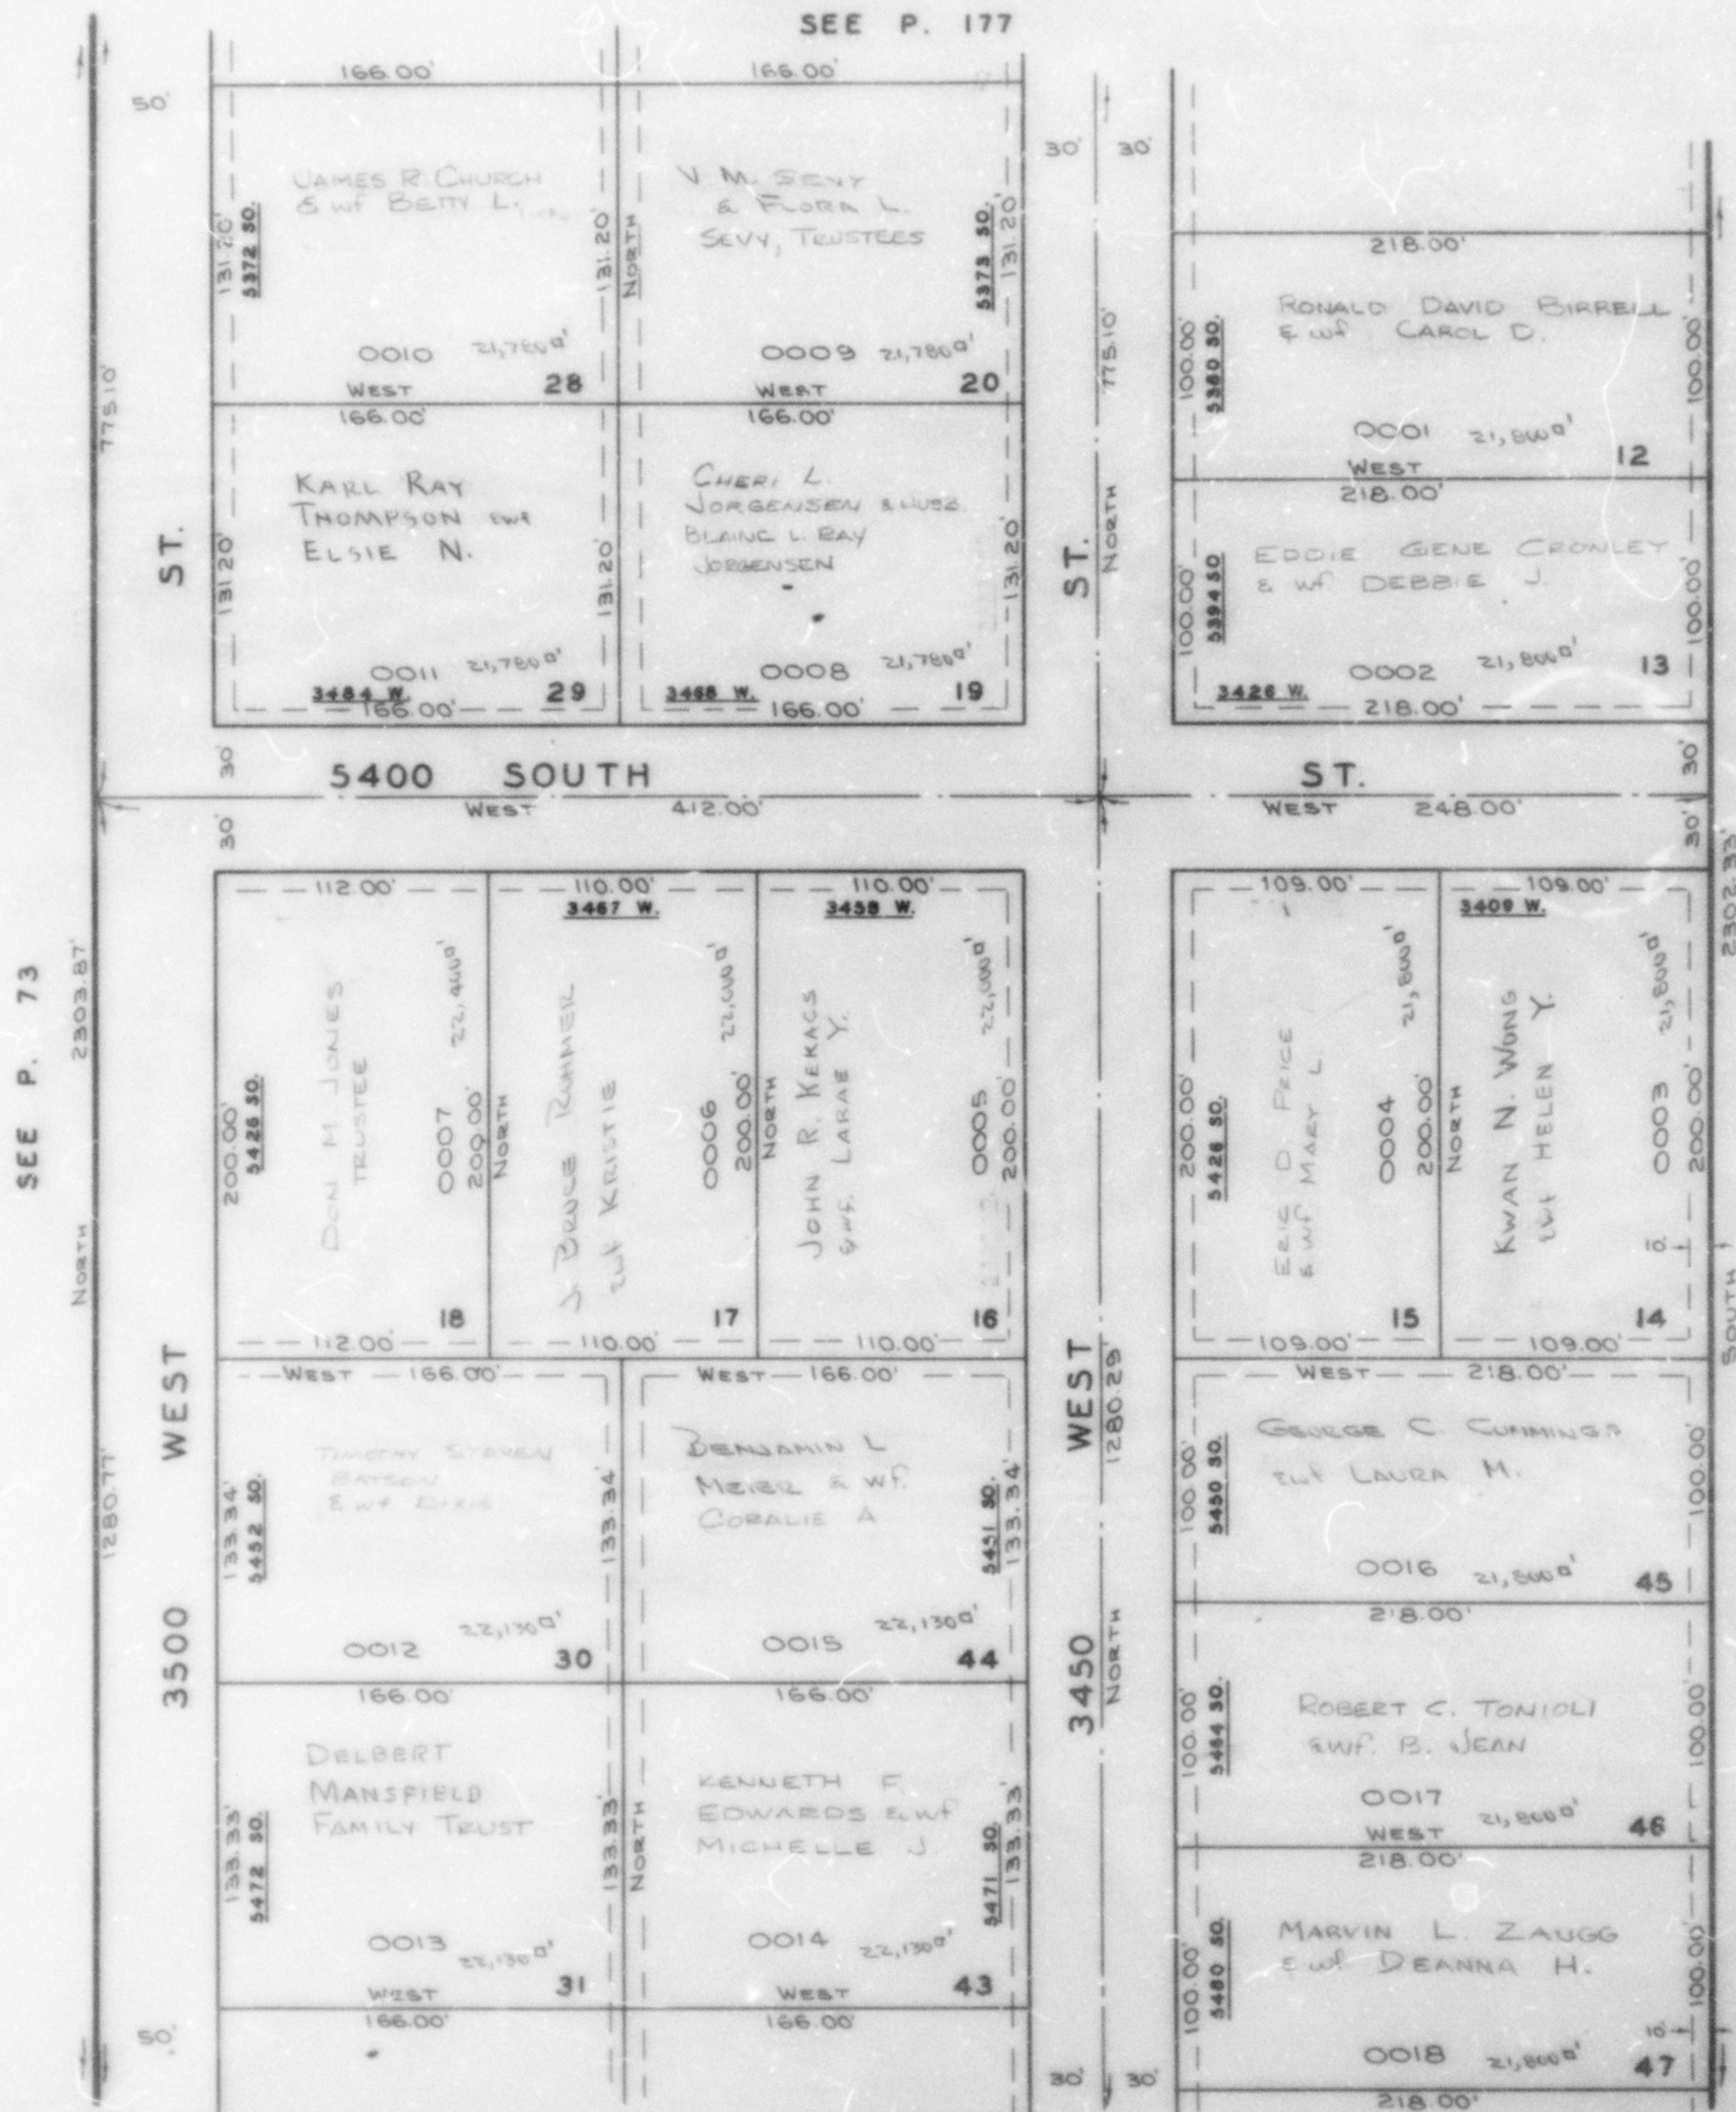

DELETED  
TEMPORARY  
TURN-AROUND  
R=50'  
SEE 1191-409

NOTE: SEE ORIGINAL PLAT  
IN BOOK 19, P. 27.

SEE P. 64-2

NOTE: 7" UTILITY & DRAINAGE  
EASEMENTS EACH SIDE OF  
PROPERTY LINE AS INDICATED  
BY DASHED LINES, OR AS  
OTHERWISE SHOWN.