

PART OF S.W. 1/4, SEC. 15, T.5N., R.2W., S.L.B.&M.

WHEATRIDGE ESTATES

LOTS 32 TO 42 & 48 TO 54

IN WEBER COUNTY

179

TAXING UNIT: 69


SCALE 1" = 60'

SEE P. 178

EXCEPT WHERE OTHERWISE SHOWN,
ALL LOTS ARE OWNED BY:
GREAT WESTERN MINES CO.

PREFIX: 09-179

SEE P. 73

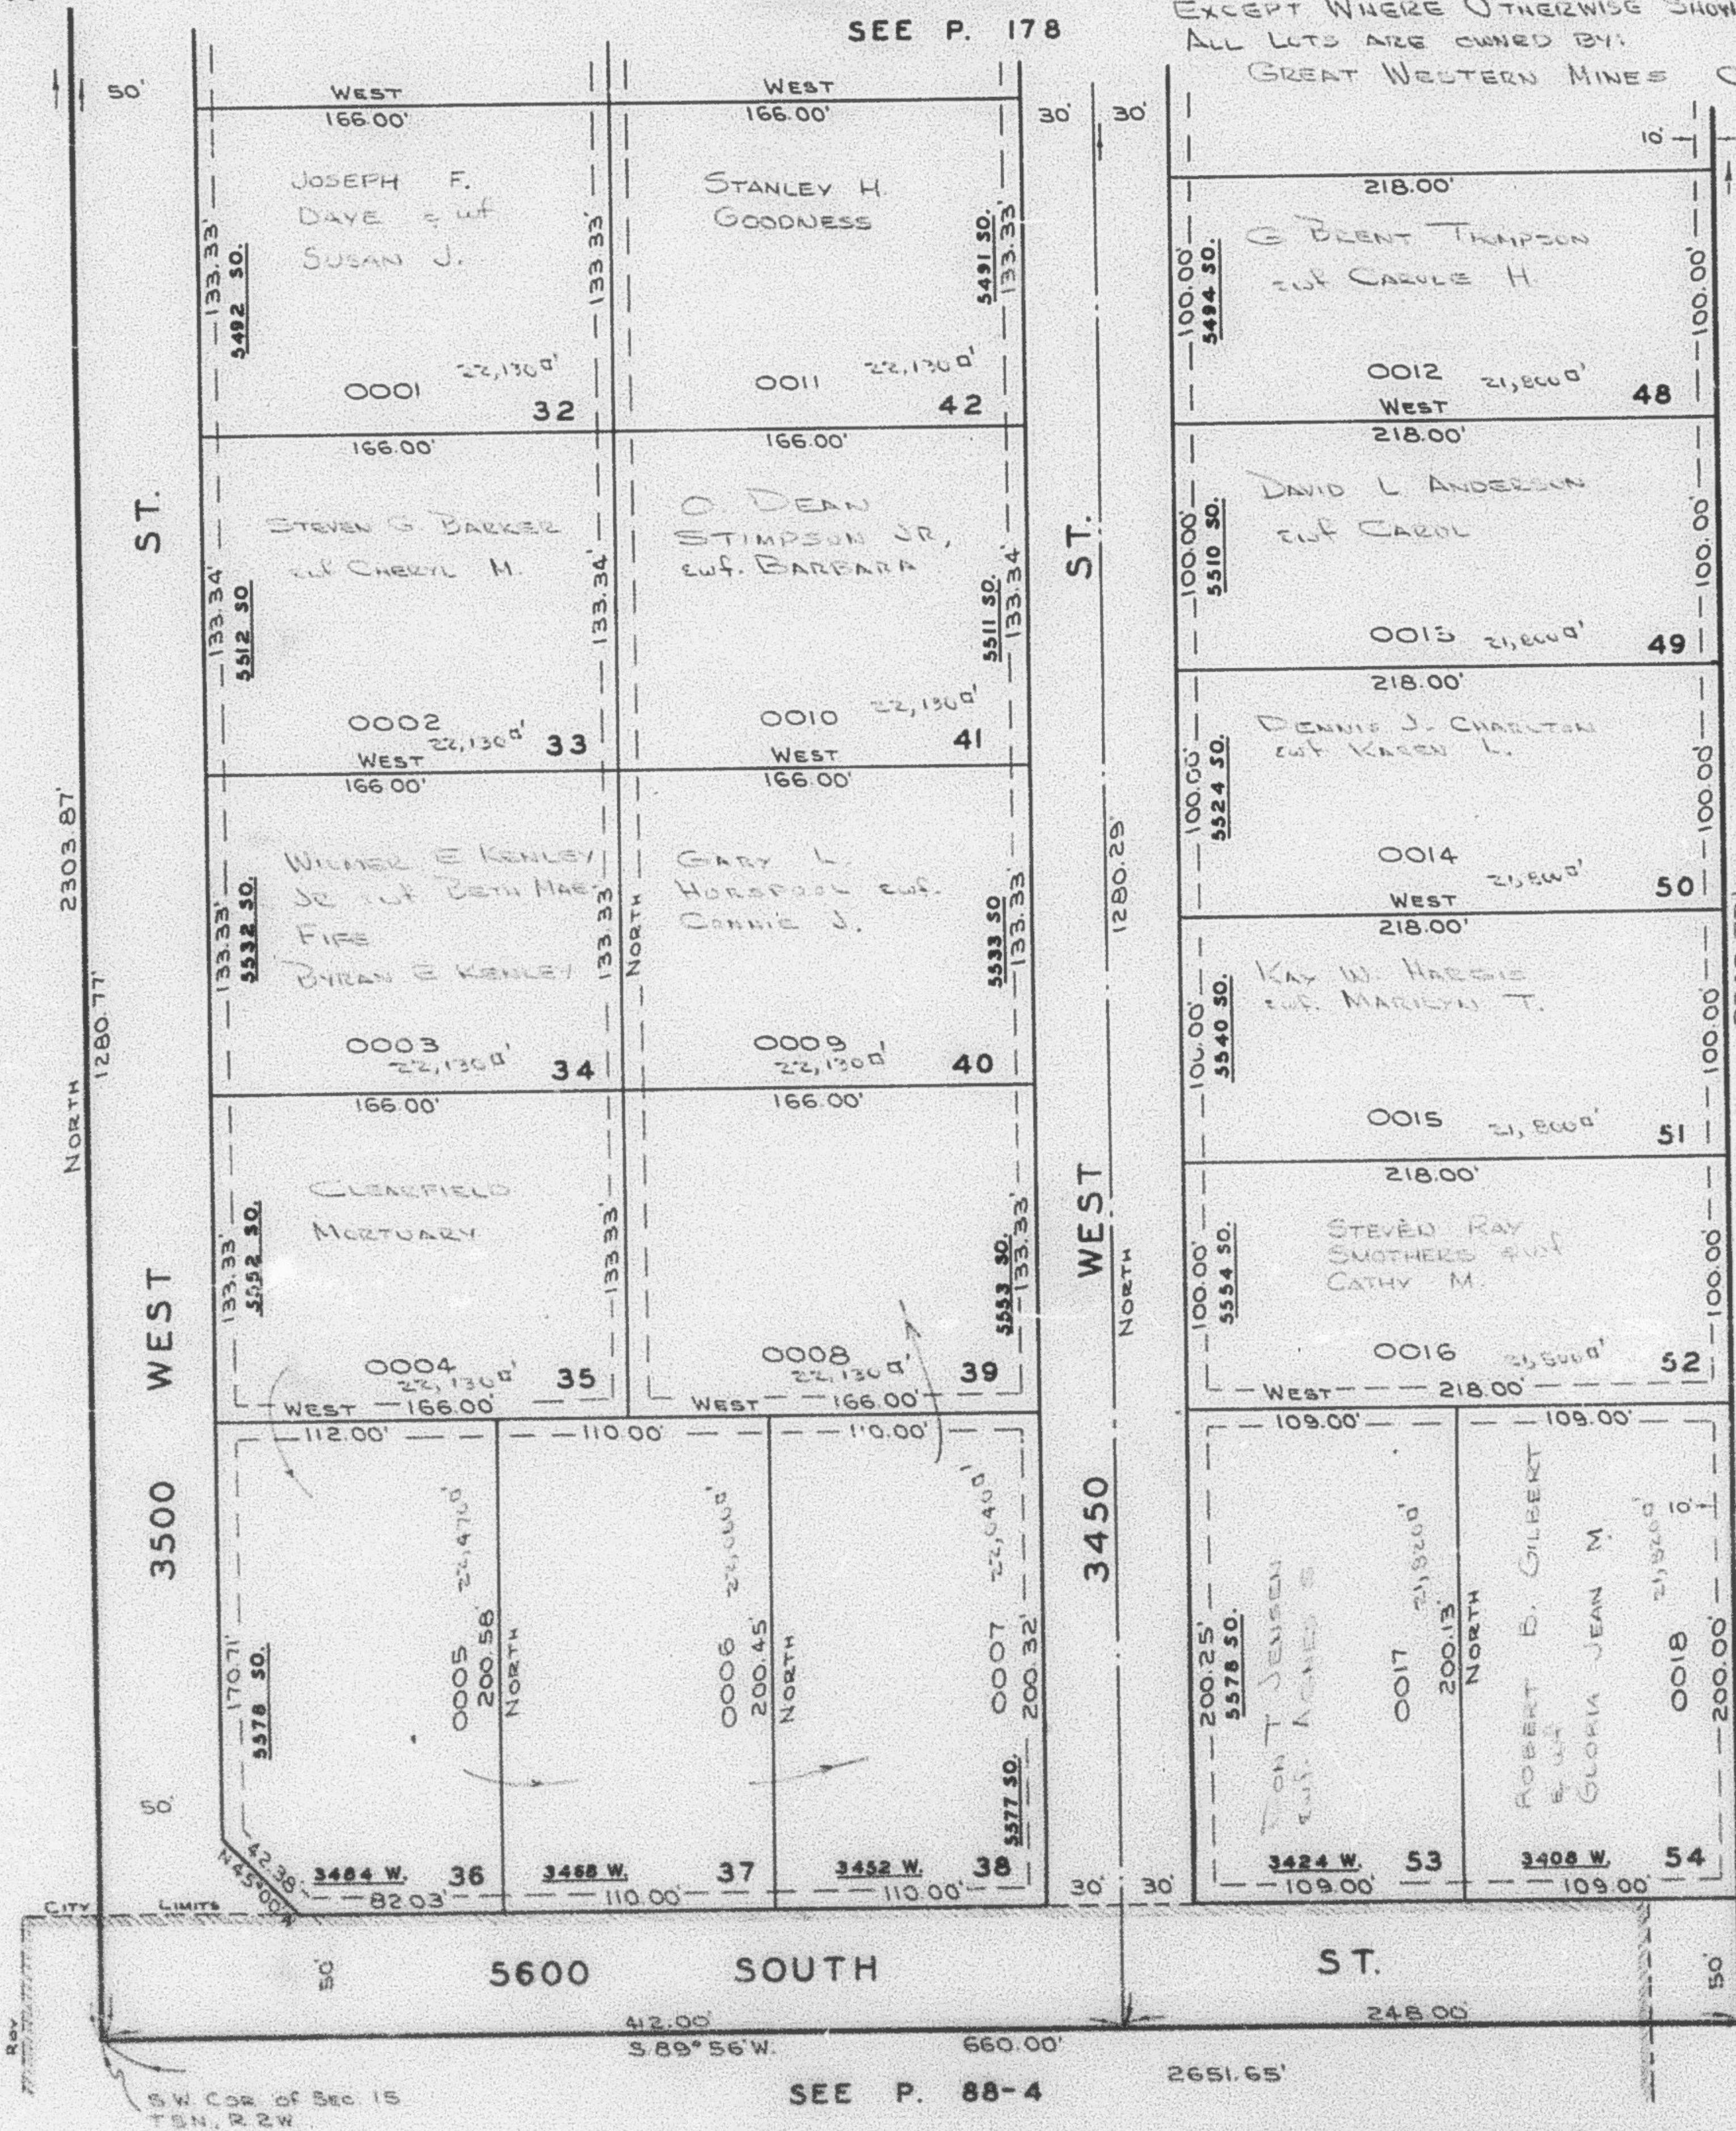

SEE P. 64-2

NOTE: SEE ORIGINAL PLAT
IN BOOK 19, P. 27.

SEE P. 88-4

NOTE: 7' UTILITY & DRAINAGE EASEMENTS
EACH SIDE OF PROPERTY LINE AS
INDICATED BY DASHED LINES, OR AS
OTHERWISE SHOWN.

SOUTH 1/4 COR.
OF SEC. 15

R.B. 1-76