

PART OF S.W. 1/4, SEC. 15, T.5N., R.2W., S.1B.&M.

WHEATRIDGE ESTATES

LOTS 32 TO 42 & 48 TO 54

IN WEBER COUNTY

TAXING UNIT: 68


SCALE 1" = 80'

SEE P. 178

PREFIX: 09-178

179

SEE P. 73

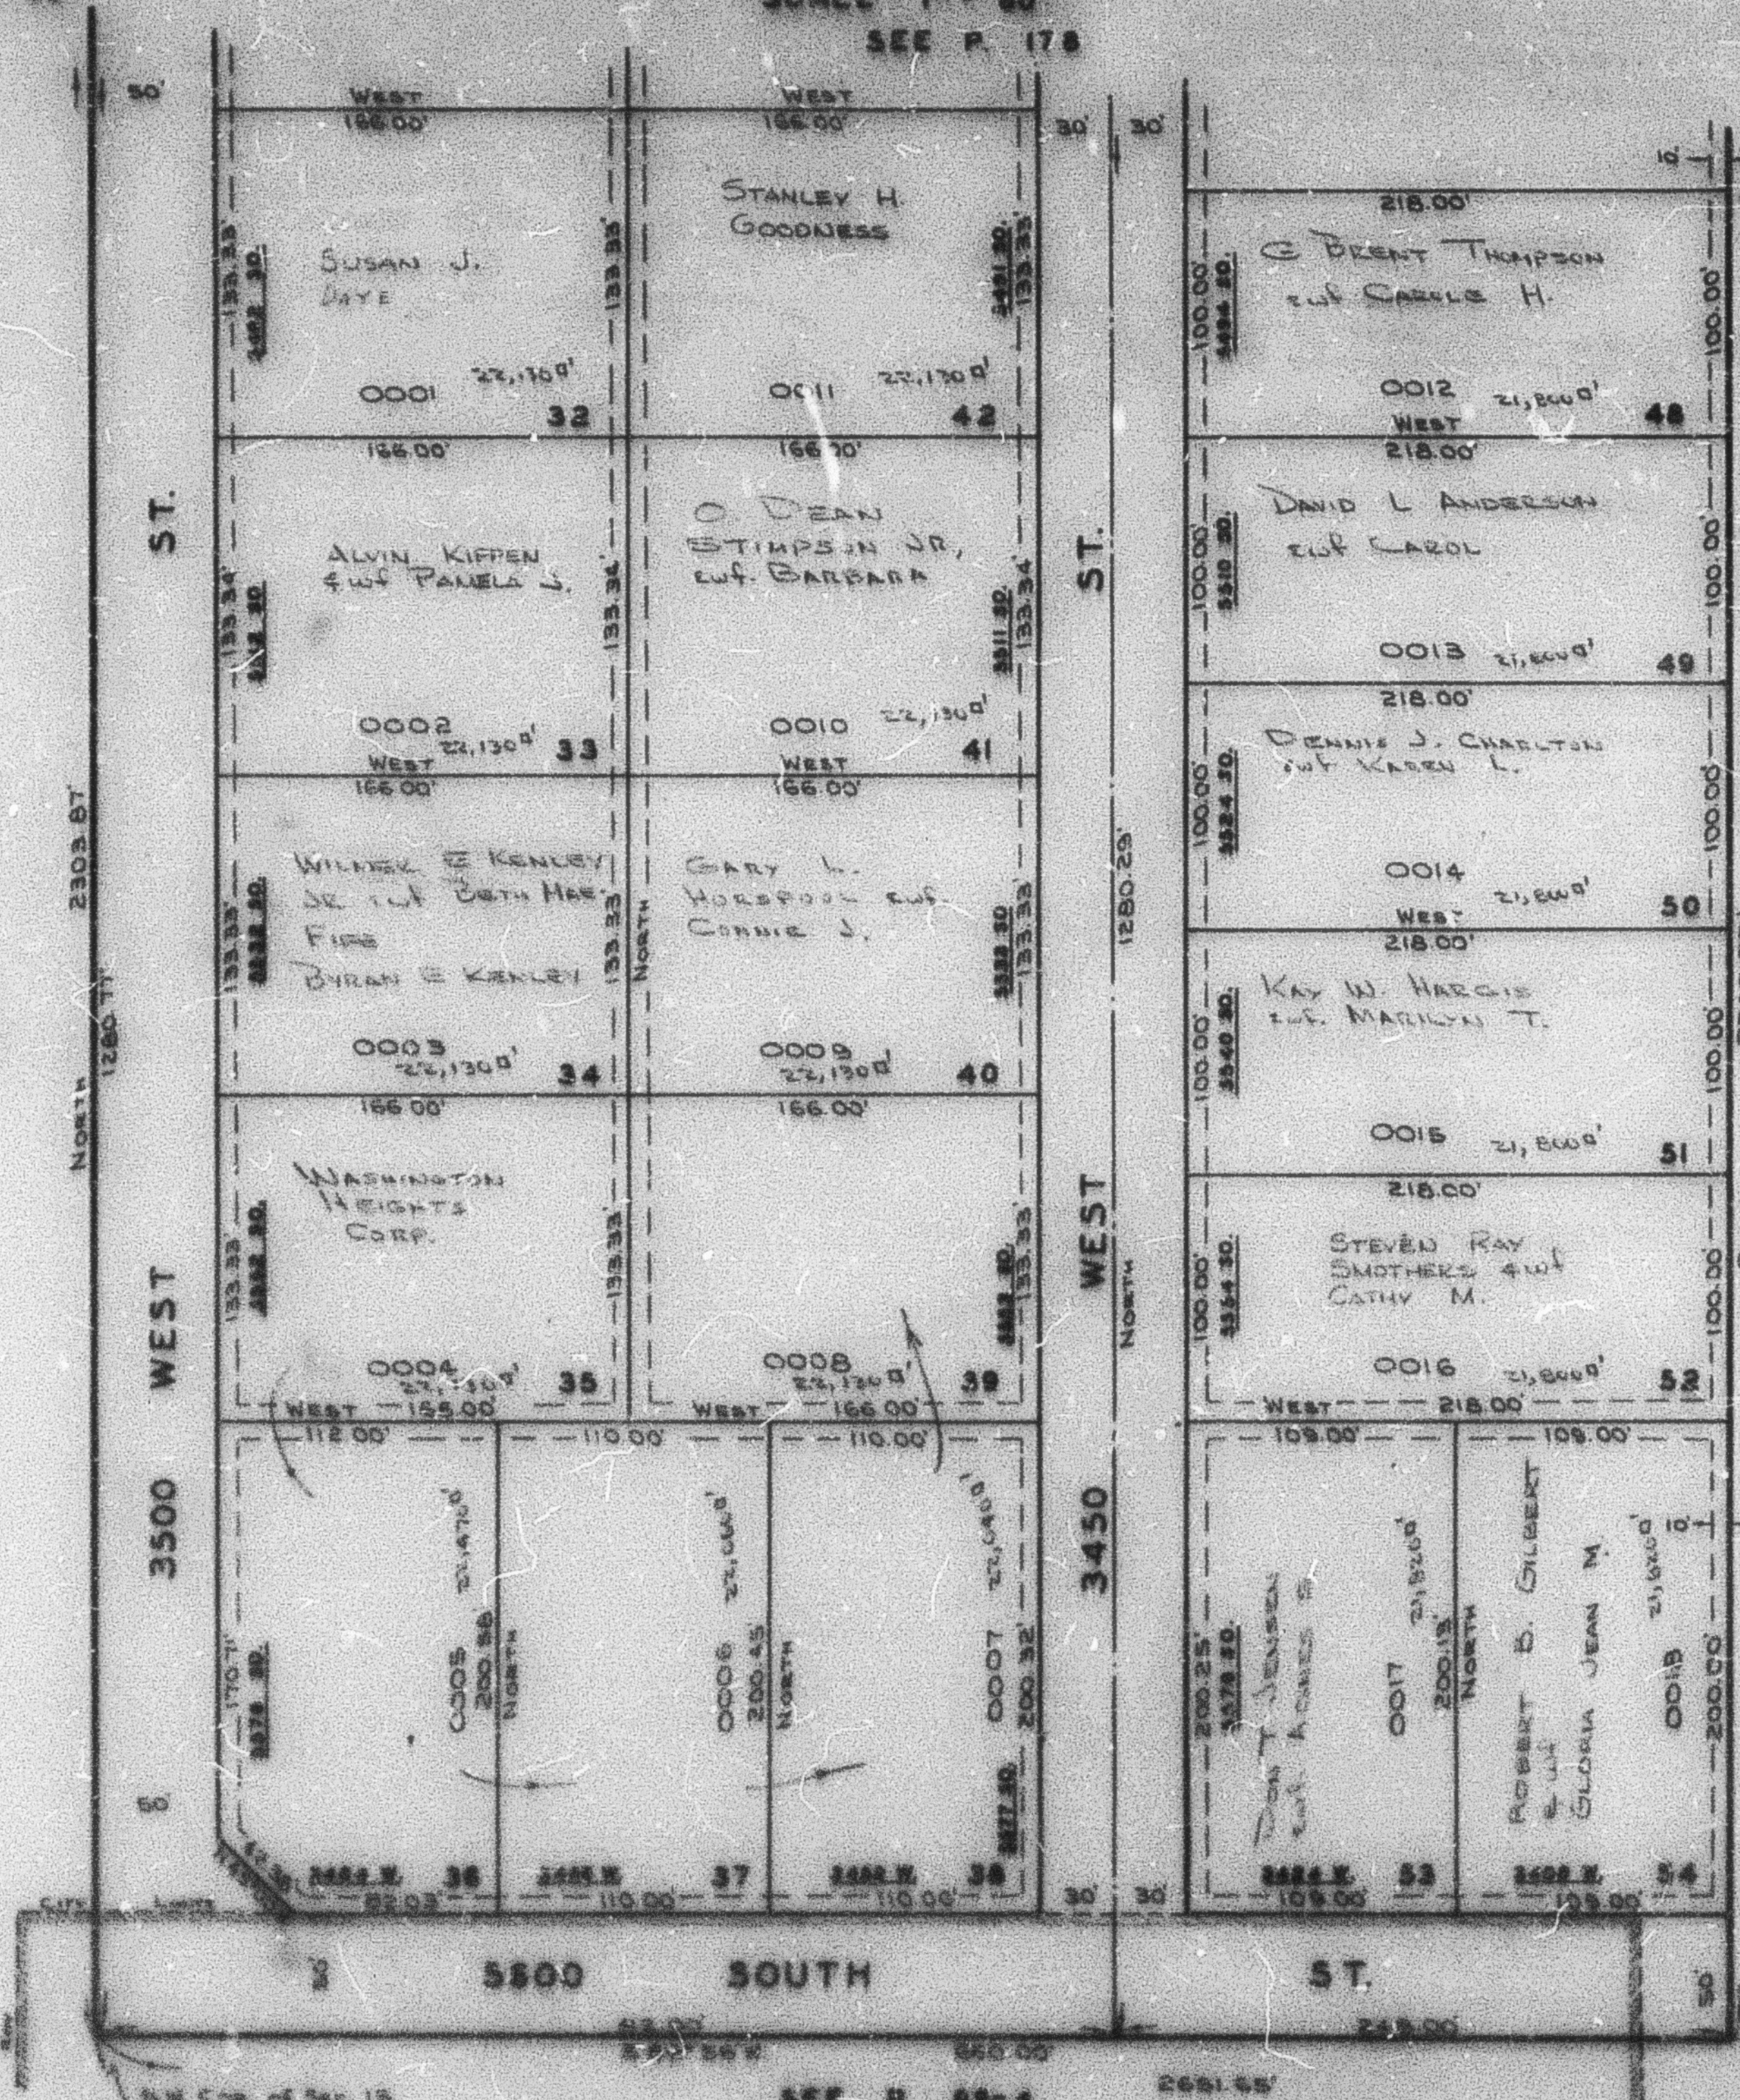

SEE P. 64-2

NOTE: SEE ORIGINAL PLAT IN BOOK 19, P. 27.

SEE P. 68-4

NOTE: UTILITY & DRAINAGE EASEMENTS SHOWN ON THIS PLAT ARE AS INDICATED BY DASHED LINES, OR AS OTHERWISE SHOWN.

SOUTH 1/4 COR. of Sec. 15

R.B. 1-7b