

PART OF S.W. 1/4, SEC. 15, T.5N., R.2W., S.L.B. & M.  
**WHEATRIDGE ESTATES**

179

LOTS 32 TO 42 & 48 TO 54

IN WEBER COUNTY

SCALE 1" = 60'

TAXING UNIT: 69


SEE PAGE 178

SEE PAGE 73

SEE PAGE 64

7' UTILITY & DRAINAGE EASEMENTS EACH SIDE OF PROPERTY LINE AS INDICATED BY DASHED LINES OR AS OTHERWISE SHOWN.

FOR COMPLETE ENG. DATA SEE ORIG. DEDICATION PLAT IN BOOK 19, PAGE 27 OF RECORDS.

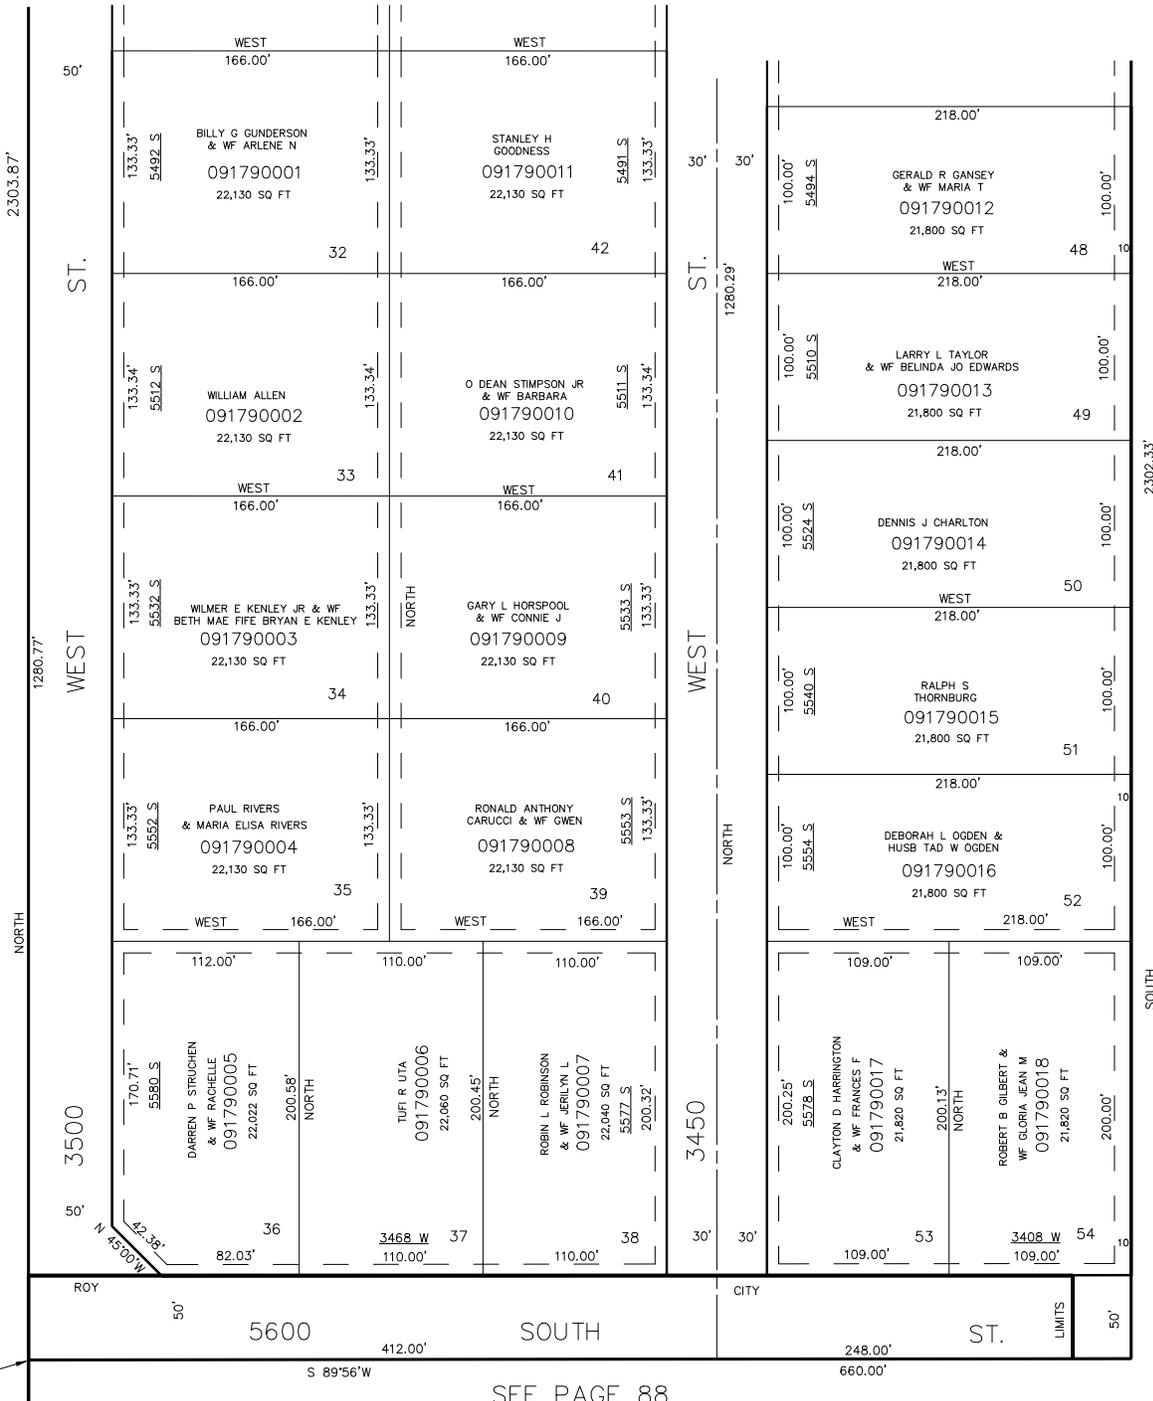

9

SW COR SEC 15

SEE PAGE 88

L.D.T. 9-86