

PART OF S.W. 1/4, SEC. 15, T.5N., R.2W., S.L.B. & M.  
**WHEATRIDGE ESTATES**

179

LOTS 32 TO 42 & 48 TO 54

IN WEBER COUNTY

SCALE 1" = 60'

SEE PAGE 178


TAXING UNIT: 69

SEE PAGE 73

SEE PAGE 64

7' UTILITY & DRAINAGE EASEMENTS EACH SIDE OF PROPERTY LINE AS INDICATED BY DASHED LINES, OR AS OTHERWISE SHOWN.

FOR COMPLETE ENG. DATA SEE ORIG. DEDICATION PLAT IN BOOK 19, PAGE 27 OF RECORDS.

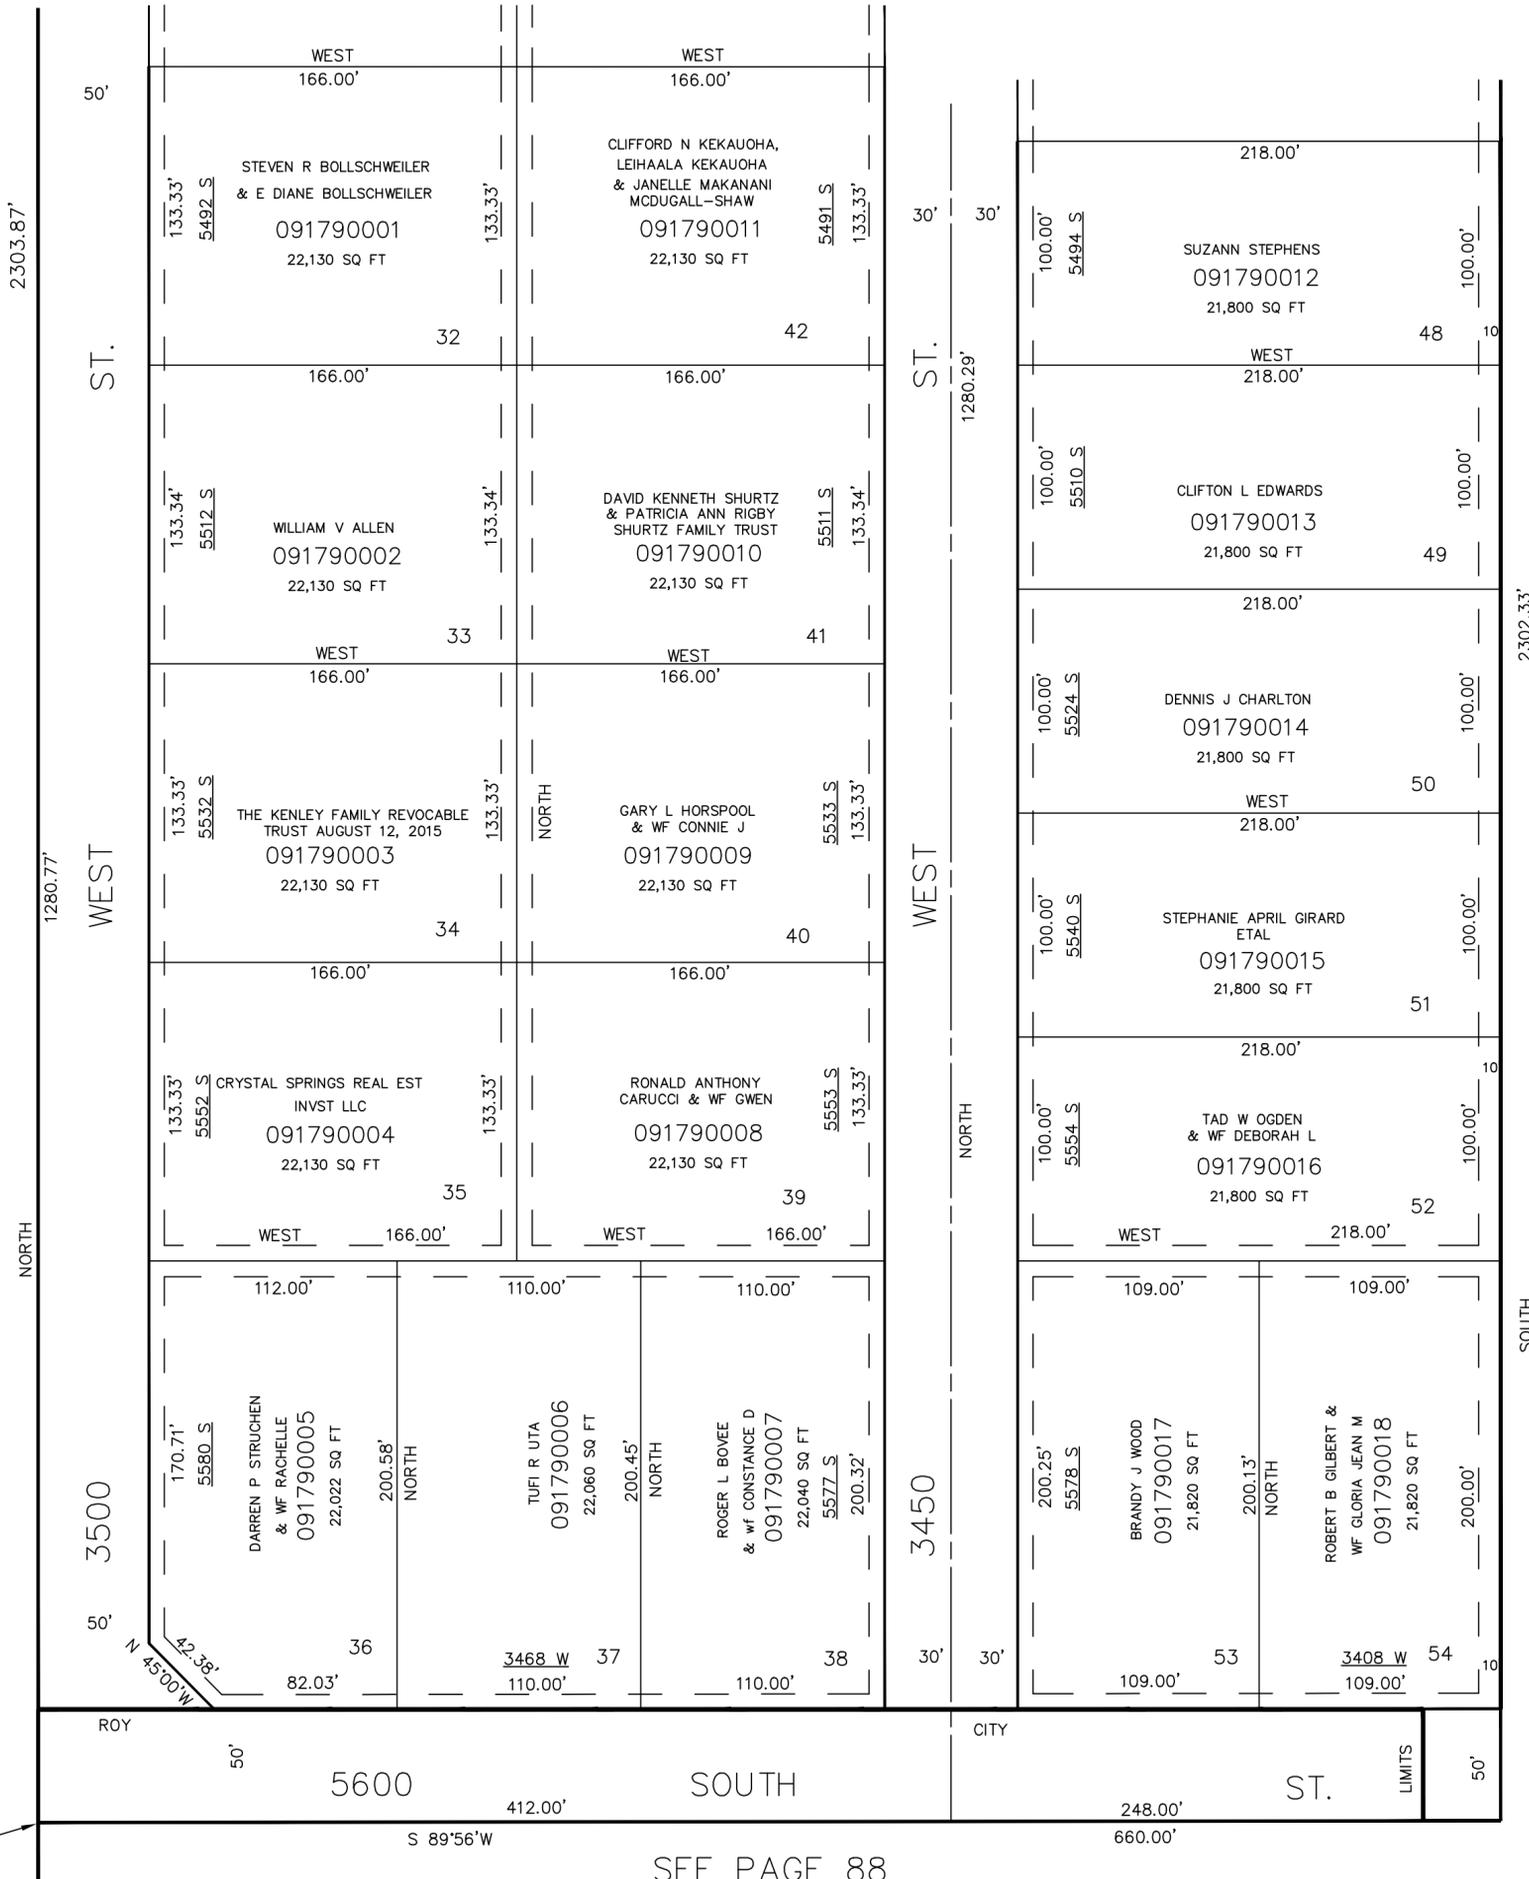

SEE PAGE 88

9

SW COR SEC 15