

GLADE NIELSEN SUBDIVISION

TAXING UNIT 41

IN ROY CITY

PREFIX 09-180

SCALE 1"=50'


SEE PAGE 10

EXCEPT WHERE OTHERWISE SHOWN
ALL LOTS OWNED BY
GLADE NIELSEN, BUILDER7' UTILITY & DRAINAGE
ESMT. EACH SIDE OF
PROPERTY LINE AS
INDICATED BY DASHED
LINESFOR COMPLETE ENG.
DATA SEE ORIG. DED.
PLAT IN BOOK 19
PAGE 38

SEE PAGE 5

SEE
PAGE
5SEE
PAGE
4

9

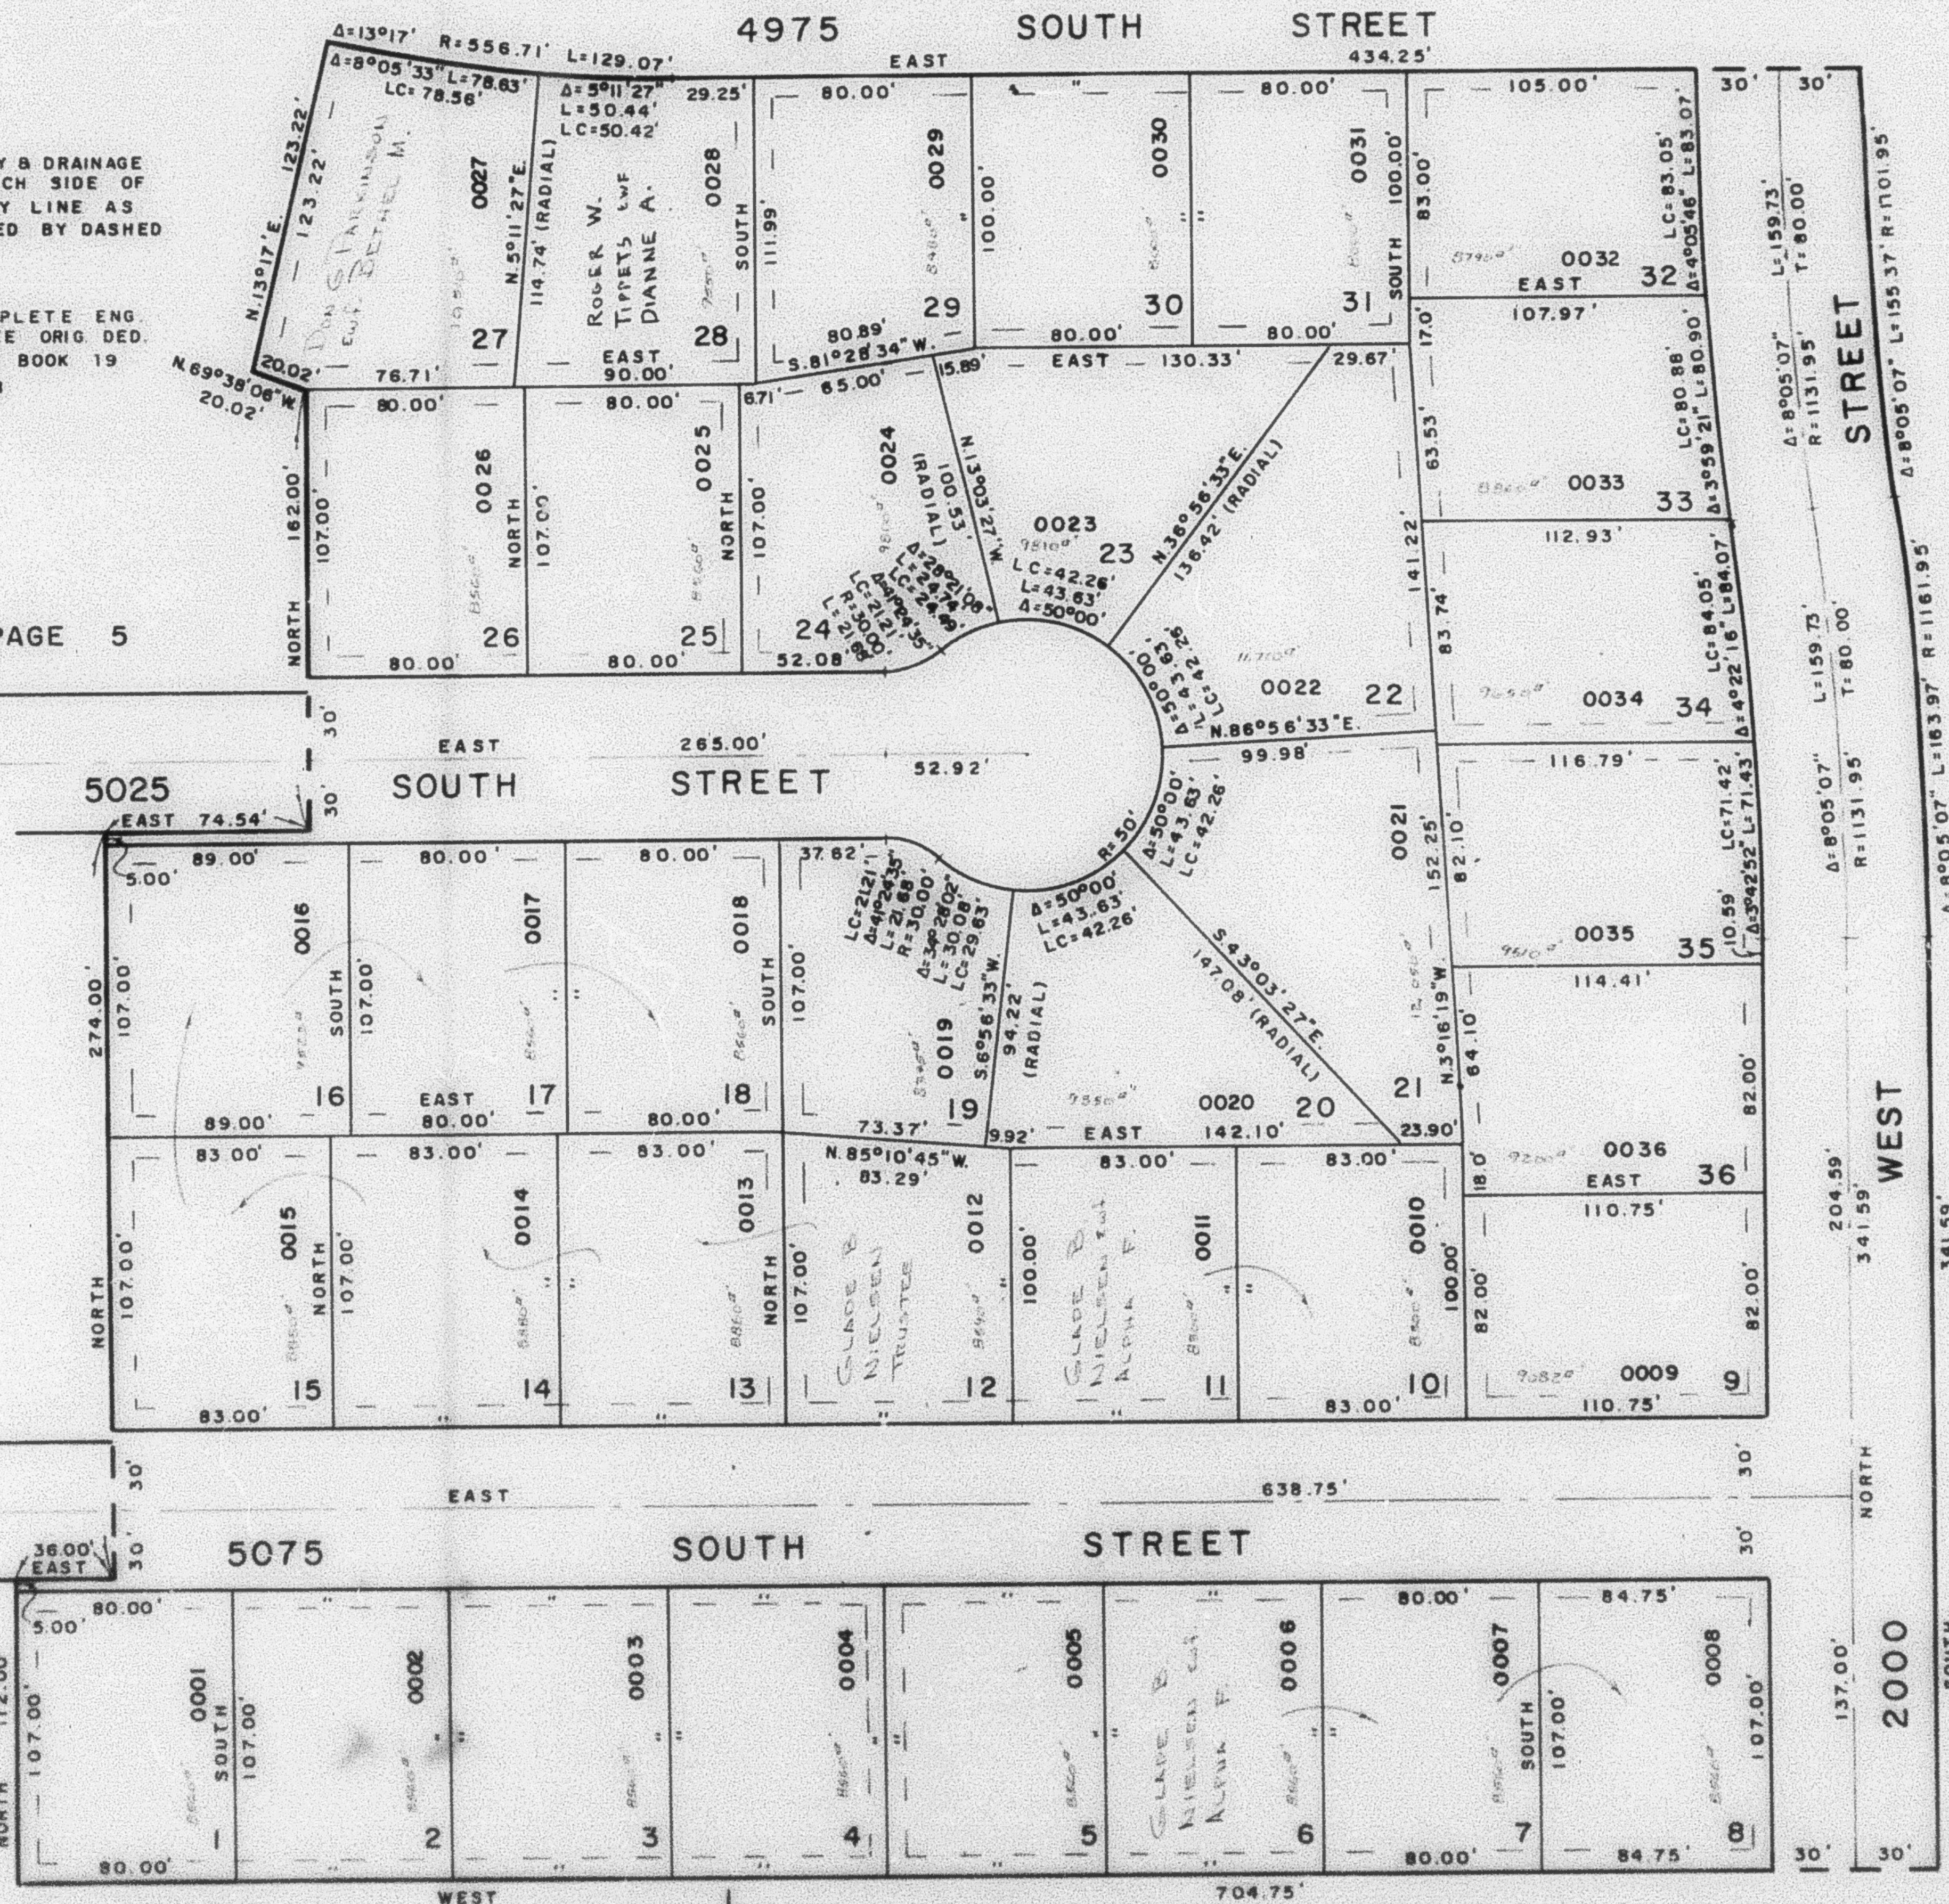

SEE PAGE 7

SEE PAGE 12

W.F.J. 3-76

SEE
PAGE
11