

PART OF N.E. 1/4 OF SEC. 14, T.5N., R.2W., S.L.B. & M.
GLADE NIELSEN SUBDIVISION

180

TAXING UNIT 41

IN ROY CITY
 SCALE 1" = 50'

PREFIX 09-180

SEE PAGE 10

EXCEPT WHERE OTHERWISE SHOWN
 ALL LOTS OWNED BY
 GLADE NIELSEN BUILDERS

7' UTILITY & DRAINAGE
 ESMT EACH SIDE OF
 PROPERTY LINE AS
 INDICATED BY DASHED
 LINES


FOR COMPLETE ENG
 DATA SEE ORIG DED
 PLAT IN BOOK 19
 PAGE 38

SEE PAGE 5

SEE
 PAGE
 5

SEE
 PAGE
 4

9

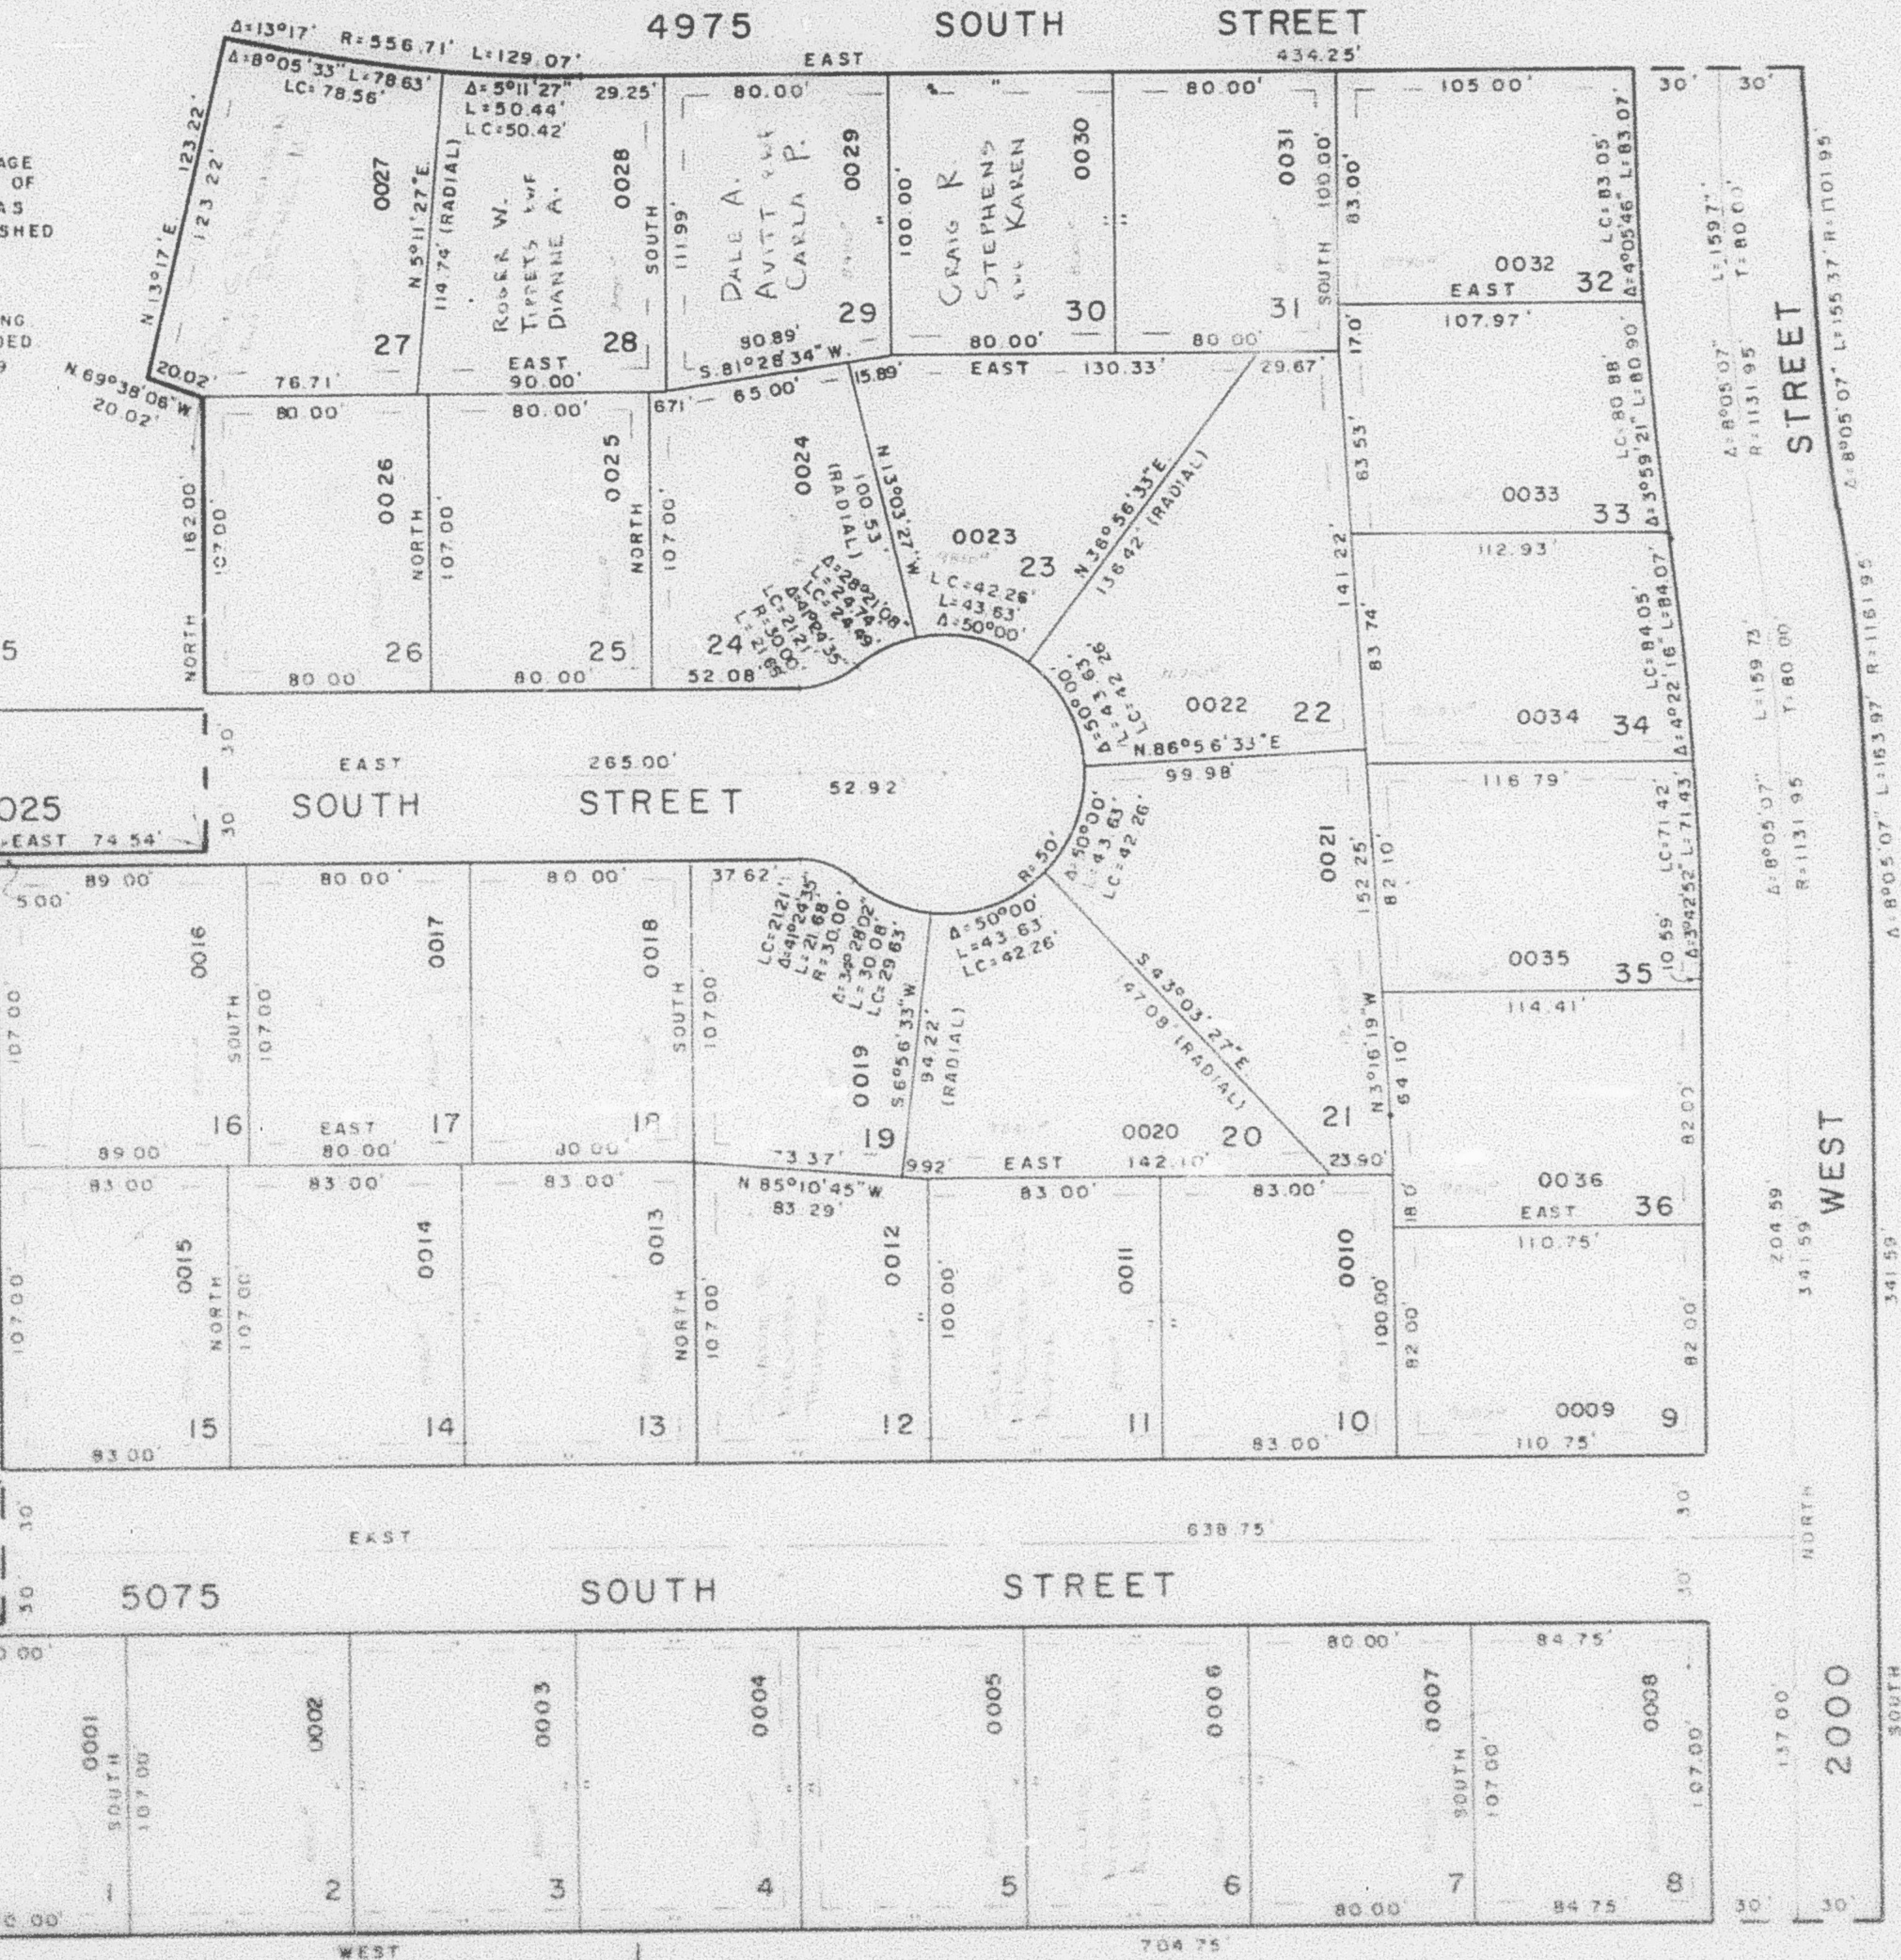

SEE PAGE 7

SEE PAGE 12

WFJ. 3-78