

PART OF N.E. 1/4 OF SEC. 14, T.5N., R.2 W., S.L.B. & M.

180

GLADE NIELSEN SUBDIVISION

TAXING UNIT: 41

IN ROY CITY

PREFIX: 09-180

SCALE 1" = 50'

SEE PAGE 10

EXCEPT WHERE OTHERWISE SHOWN
ALL LOTS OWNED BY
GLADE NIELSEN, BUILDER

7' UTILITY & DRAINAGE
ESMT. EACH SIDE OF
PROPERTY LINE AS
INDICATED BY DASHED
LINES


FOR COMPLETE ENG.
DATA SEE ORIG. DED.
PLAT IN BOOK 19
PAGE 38

SEE PAGE 5

SEE PAGE
11

SEE
PAGE
5

SEE
PAGE
4

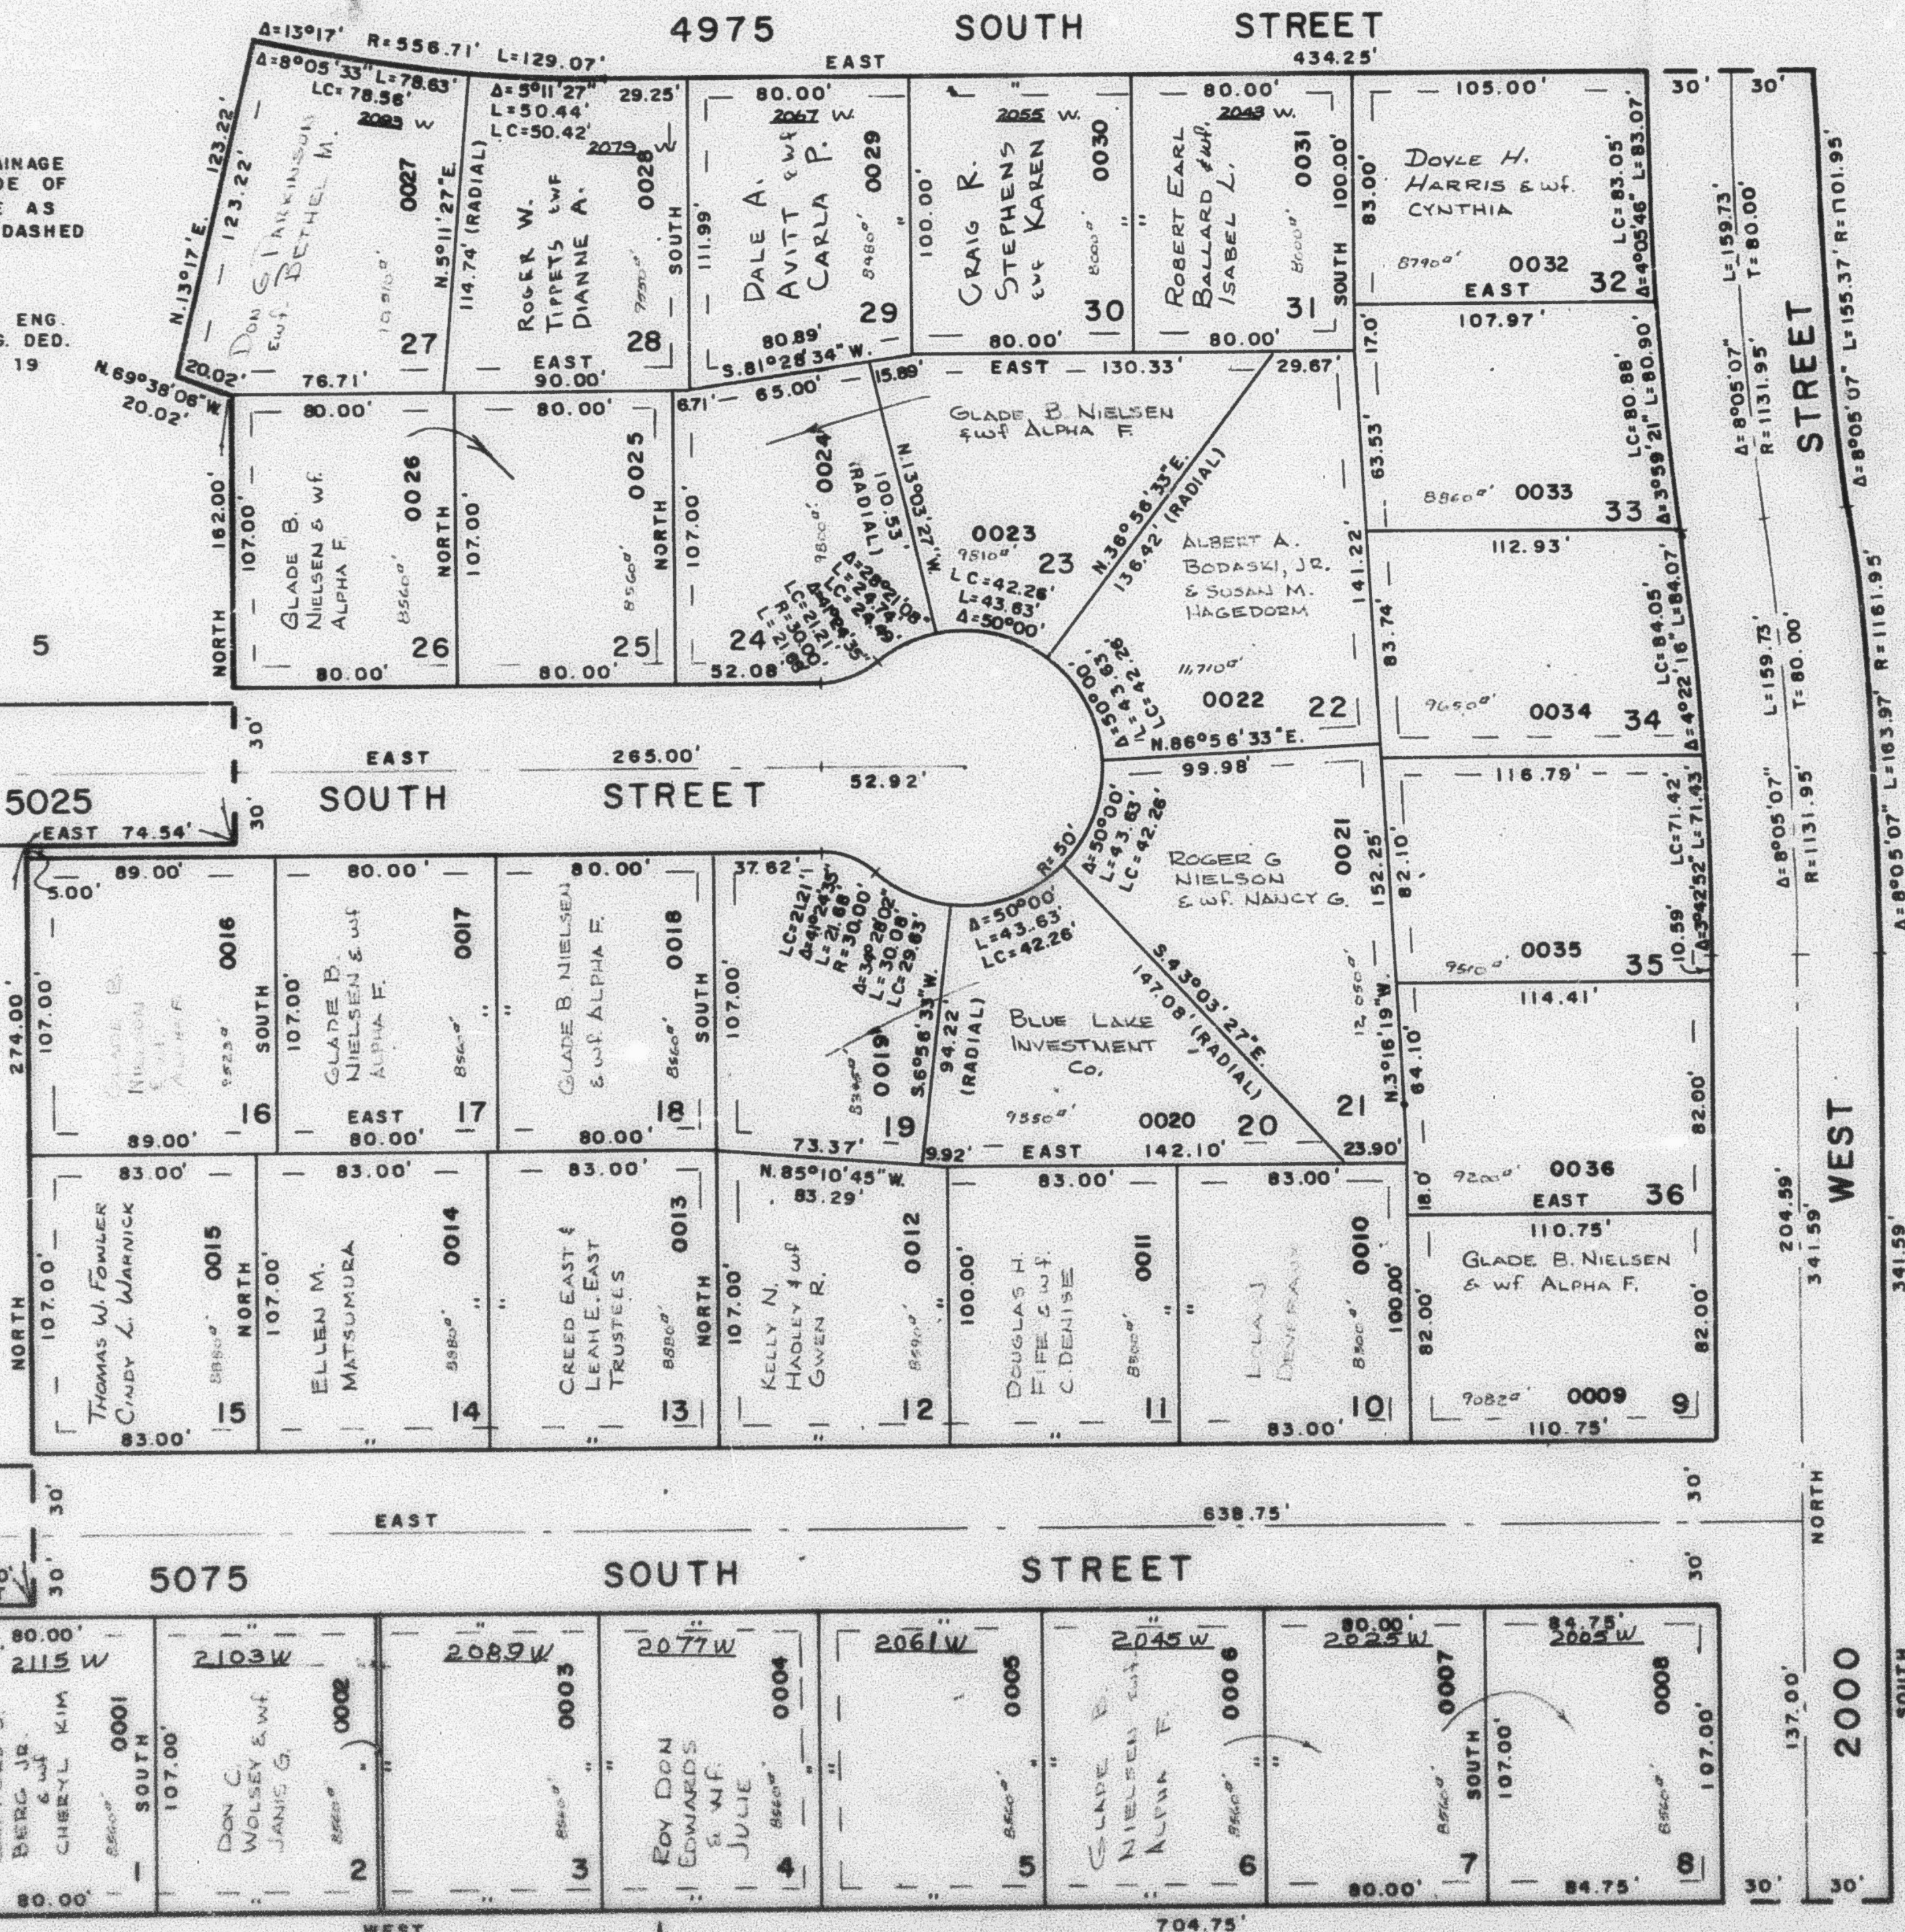

9

SEE PAGE 7

SEE PAGE 12

W.F.J. 3-76