

PART OF N.E. 1/4 OF SEC. 14, T.5 N., R.2 W., S.L.B. & M. GLADE NIELSEN SUBDIVISION

180

TAXING UNIT: 41

IN ROY CITY
SCALE 1" = 50'

PREFIX: 09-180

SEE PAGE 10

EXCEPT WHERE OTHERWISE SHOWN
ALL LOTS OWNED BY
GLADE NIELSEN, BUILDER

7' UTILITY & DRAINAGE
ESMT. EACH SIDE OF
PROPERTY LINE AS
INDICATED BY DASHED
LINES


FOR COMPLETE ENG.
DATA SEE ORIG. DED.
PLAT IN BOOK 19
PAGE 38

SEE PAGE 5

SEE
PAGE
5

SEE
PAGE
4

9

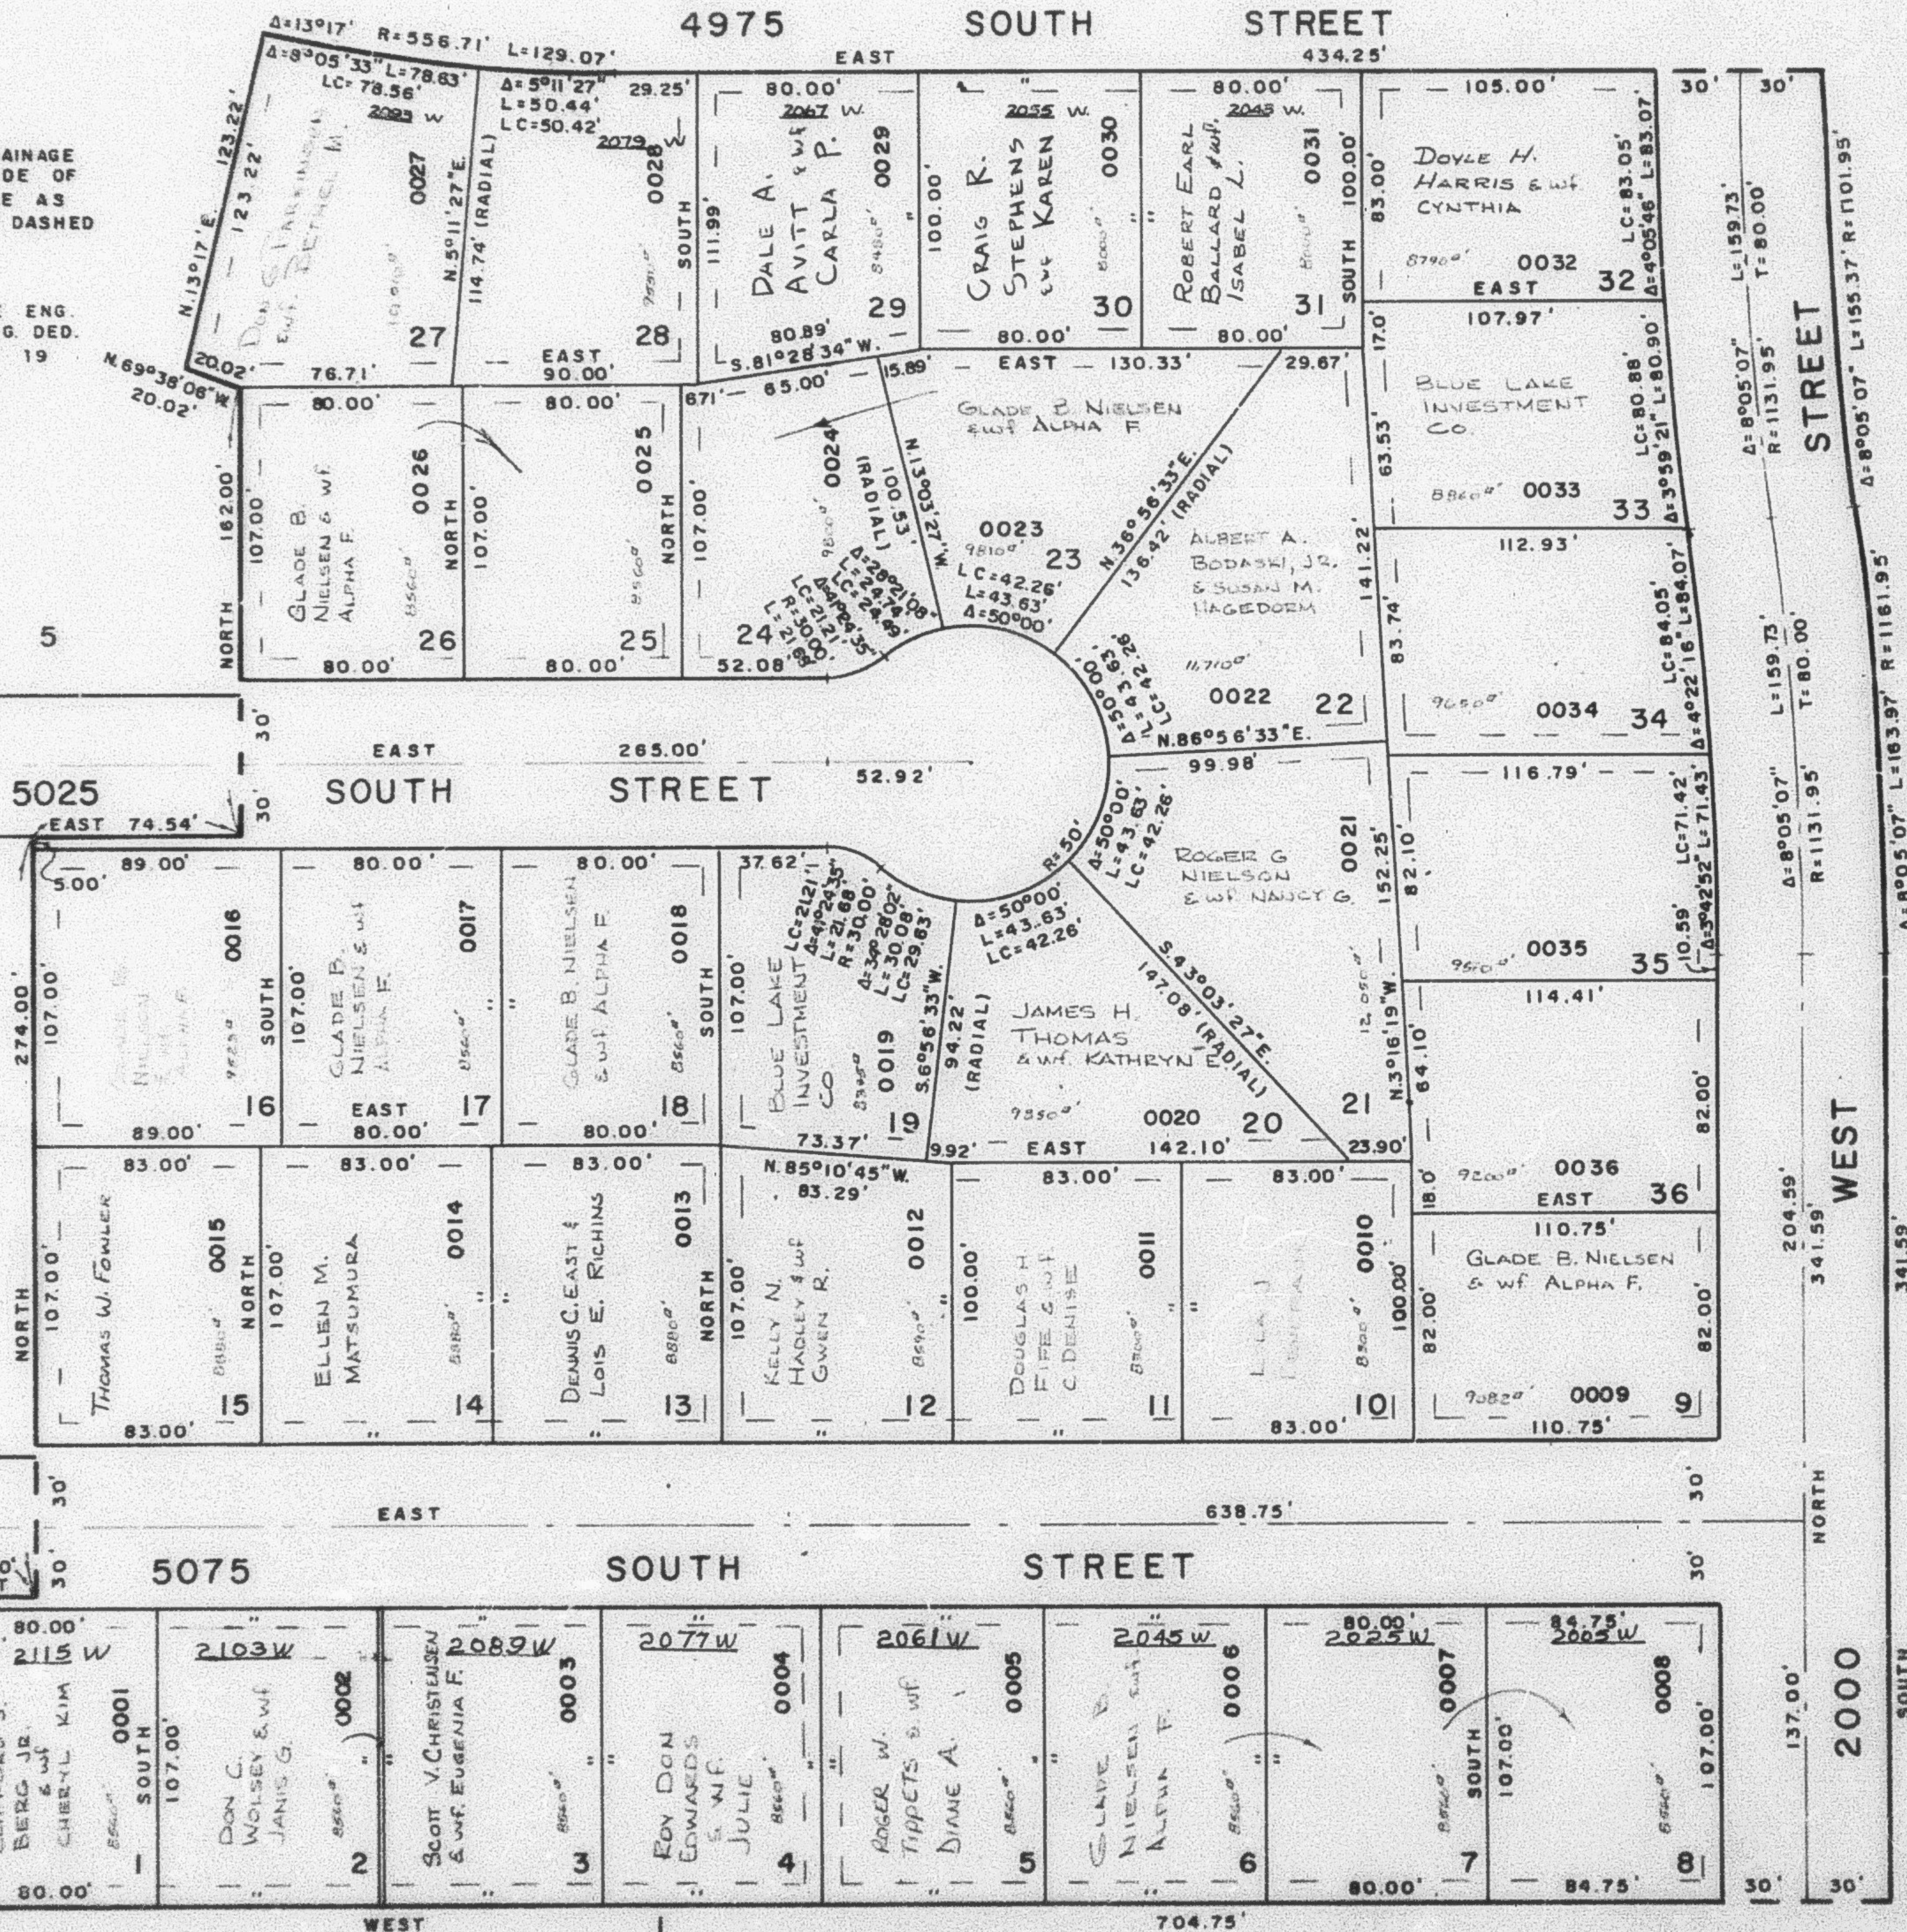

SEE
PAGE
11