

PART NE 1/4 SEC. 14, T.5N., R.2W., S.L.B. & M.
GLADE NIELSEN SUBDIVISION

180

IN ROY CITY

SCALE 1" = 50'

SEE PAGE 10


TAXING UNIT: 41

SEE PAGE 5

SEE PAGE 5

SEE PAGE 4

SEE PAGE 11

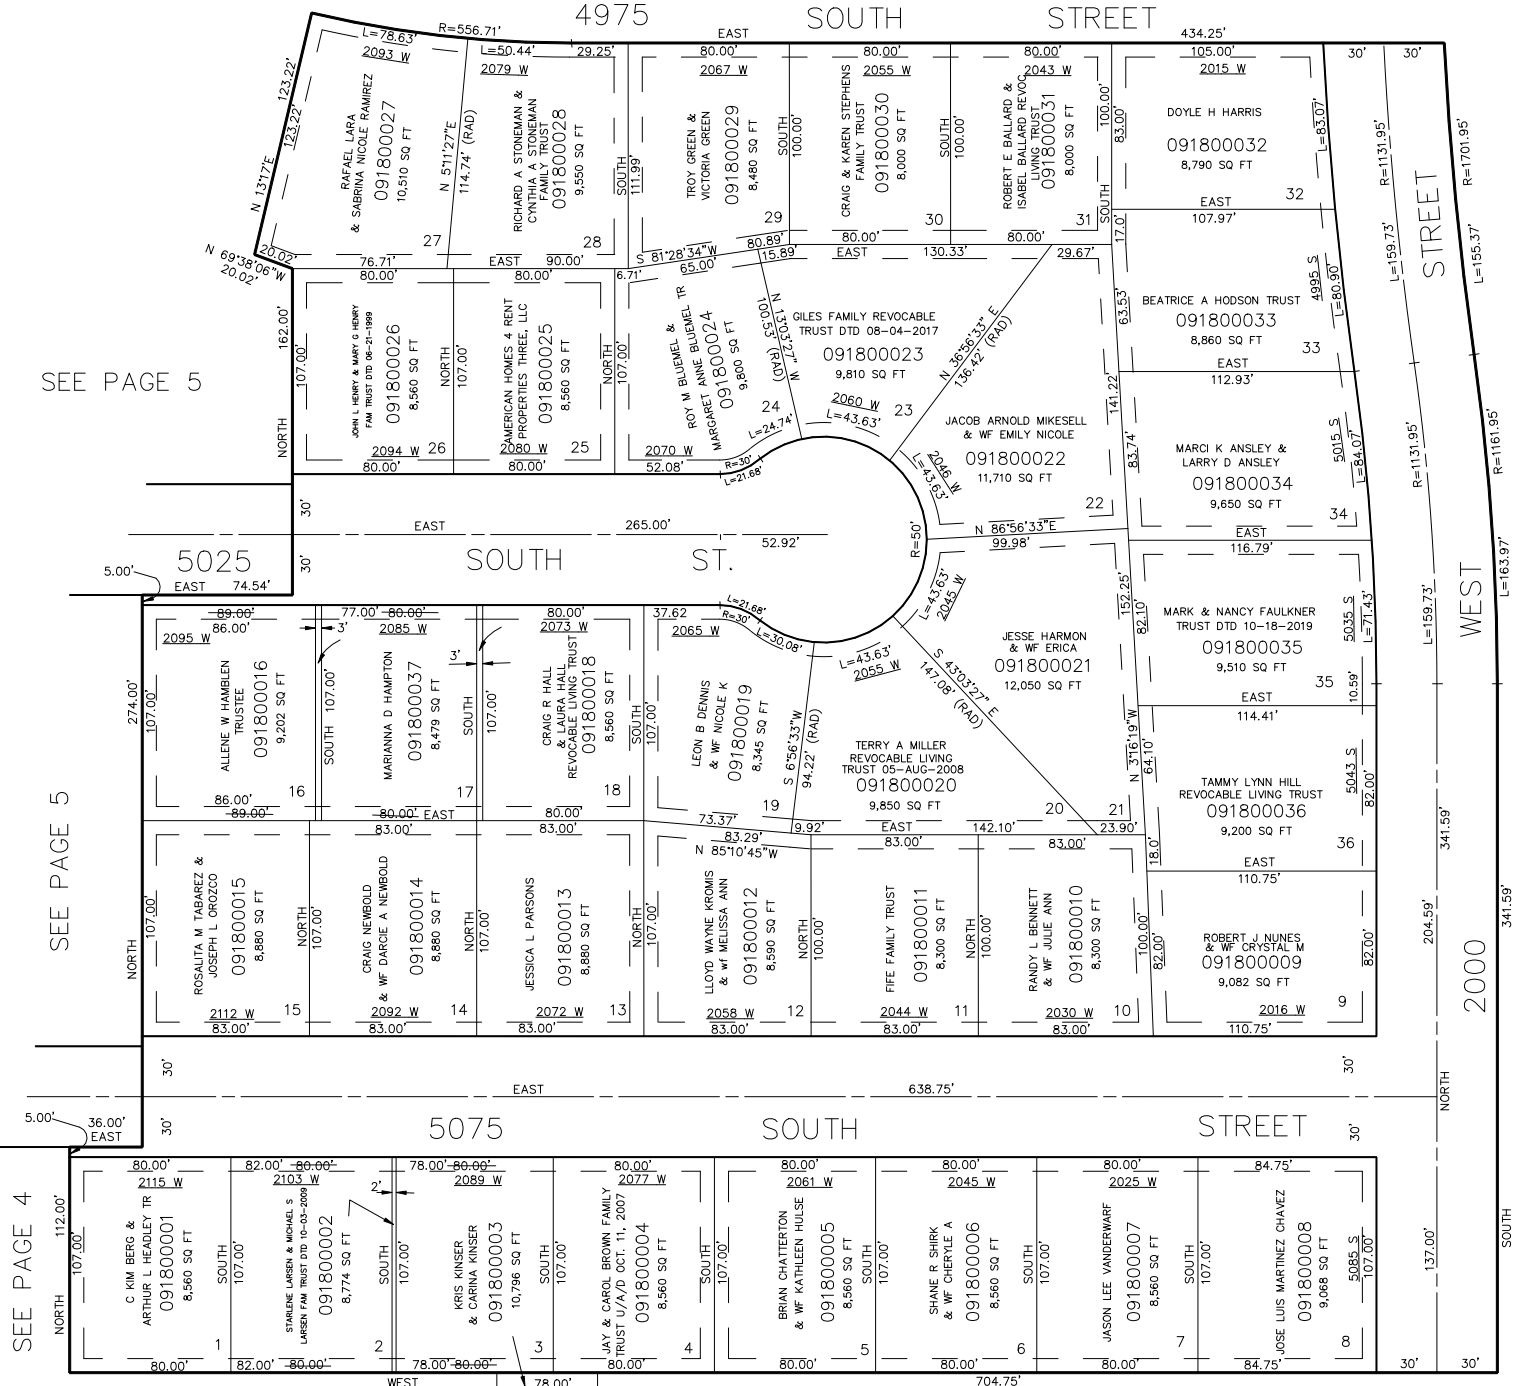

9

7' UTILITY & DRAINAGE EASEMENTS EACH SIDE OF PROPERTY LINE AS INDICATED BY DASHED LINES, EXCEPT AS OTHERWISE SHOWN.

SEE PAGE 7

SEE PAGE 12

FOR TAX PURPOSES ONLY

FOR COMPLETE ENG. DATA SEE ORIG. DED. PLAT IN BOOK 19 PAGE 38.

S.H.L. 11-86