

PART NE 1/4 SEC. 14, T.5N., R.2W., S.L.B. & M.
GLADE NIELSEN SUBDIVISION

180

IN ROY CITY

SCALE 1" = 50'

SEE PAGE 10

TAXING UNIT: 41


SEE PAGE 5

SEE PAGE 5

SEE PAGE 4

SEE PAGE 11

9

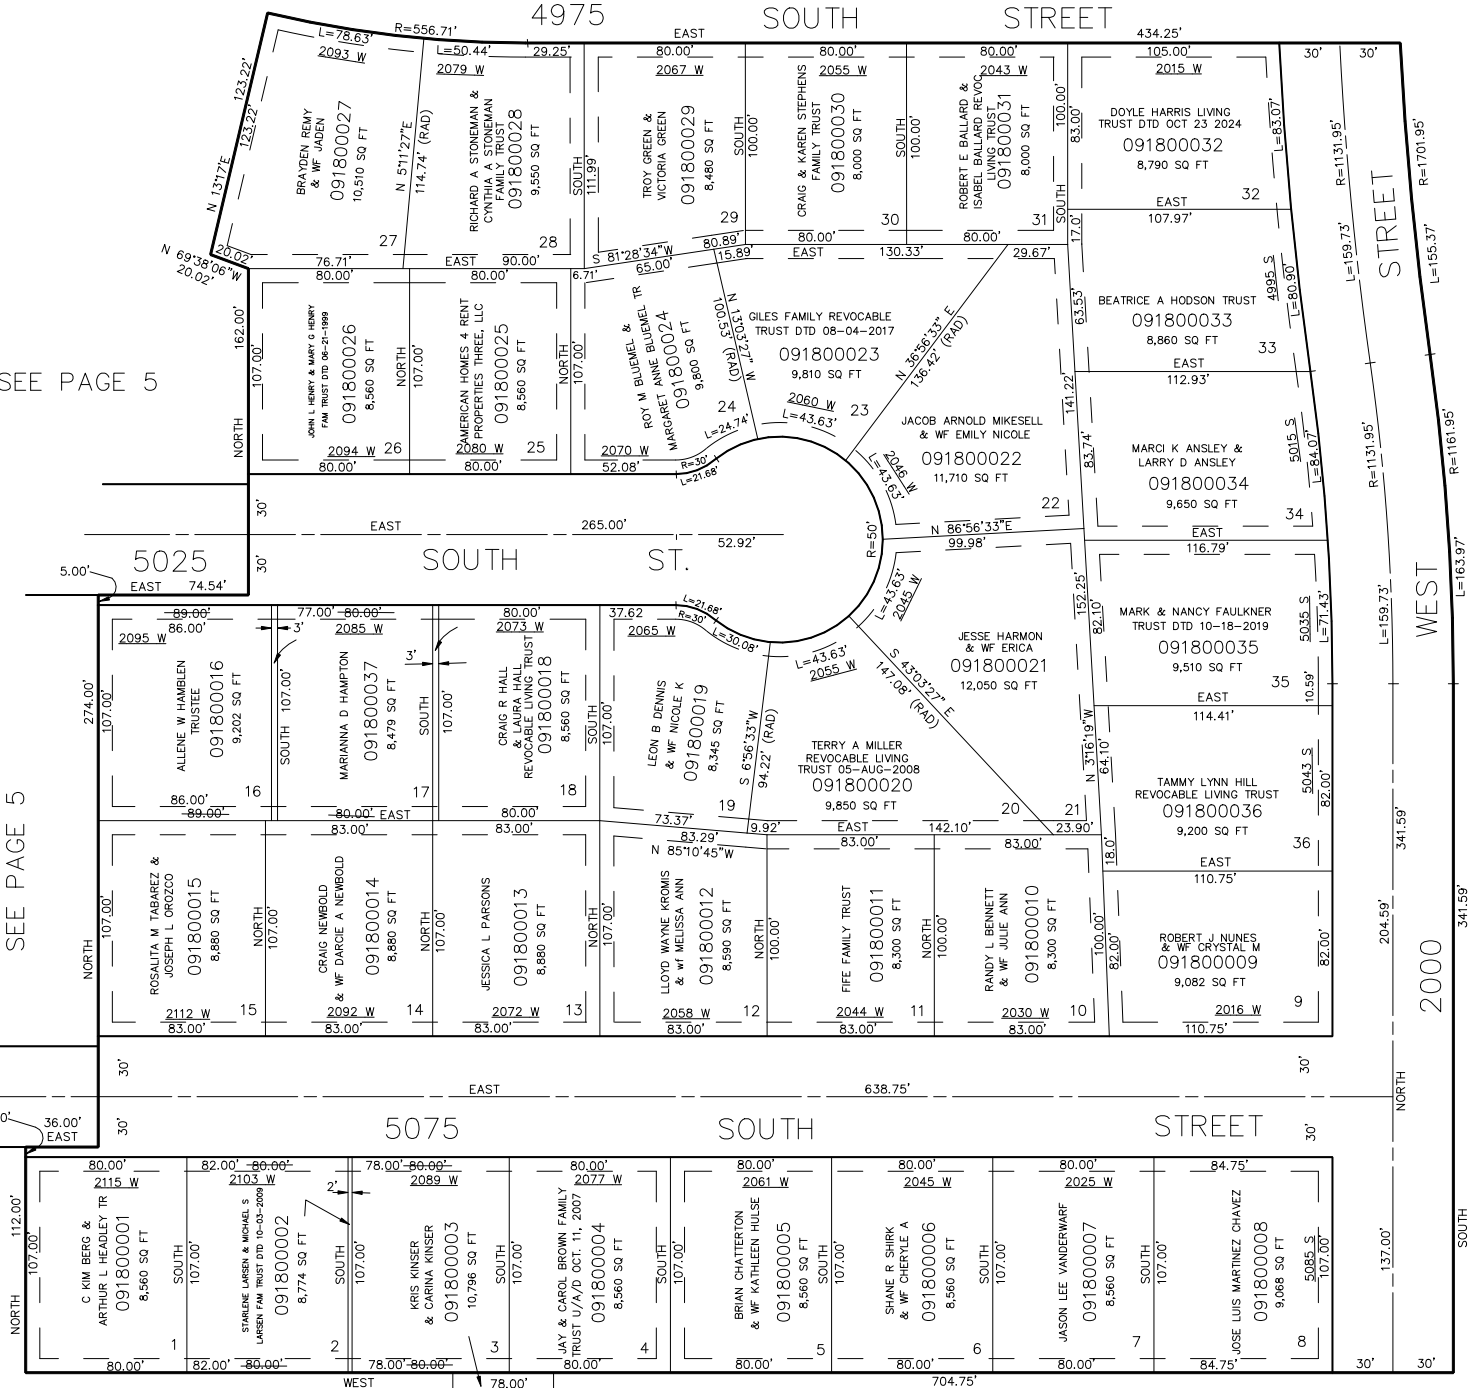

7' UTILITY & DRAINAGE EASEMENTS
EACH SIDE OF PROPERTY LINE AS
INDICATED BY DASHED LINES,
EXCEPT AS OTHERWISE SHOWN.

FOR COMPLETE ENG. DATA
SEE ORIG. DED. PLAT IN
BOOK 19 PAGE 38.

FOR TAX PURPOSES ONLY

S.H.L. 11-86