

PART OF S.W. 1/4 OF SEC. 23, T.5N, R.2W, S.L.B. & M.

181

ALLRED SUBDIVISION NO. 3

LOTS 32-43


IN ROY CITY

SCALE 1" = 50'

SEE PAGE 126

TAXING UNIT 41

PREFIX 09-181

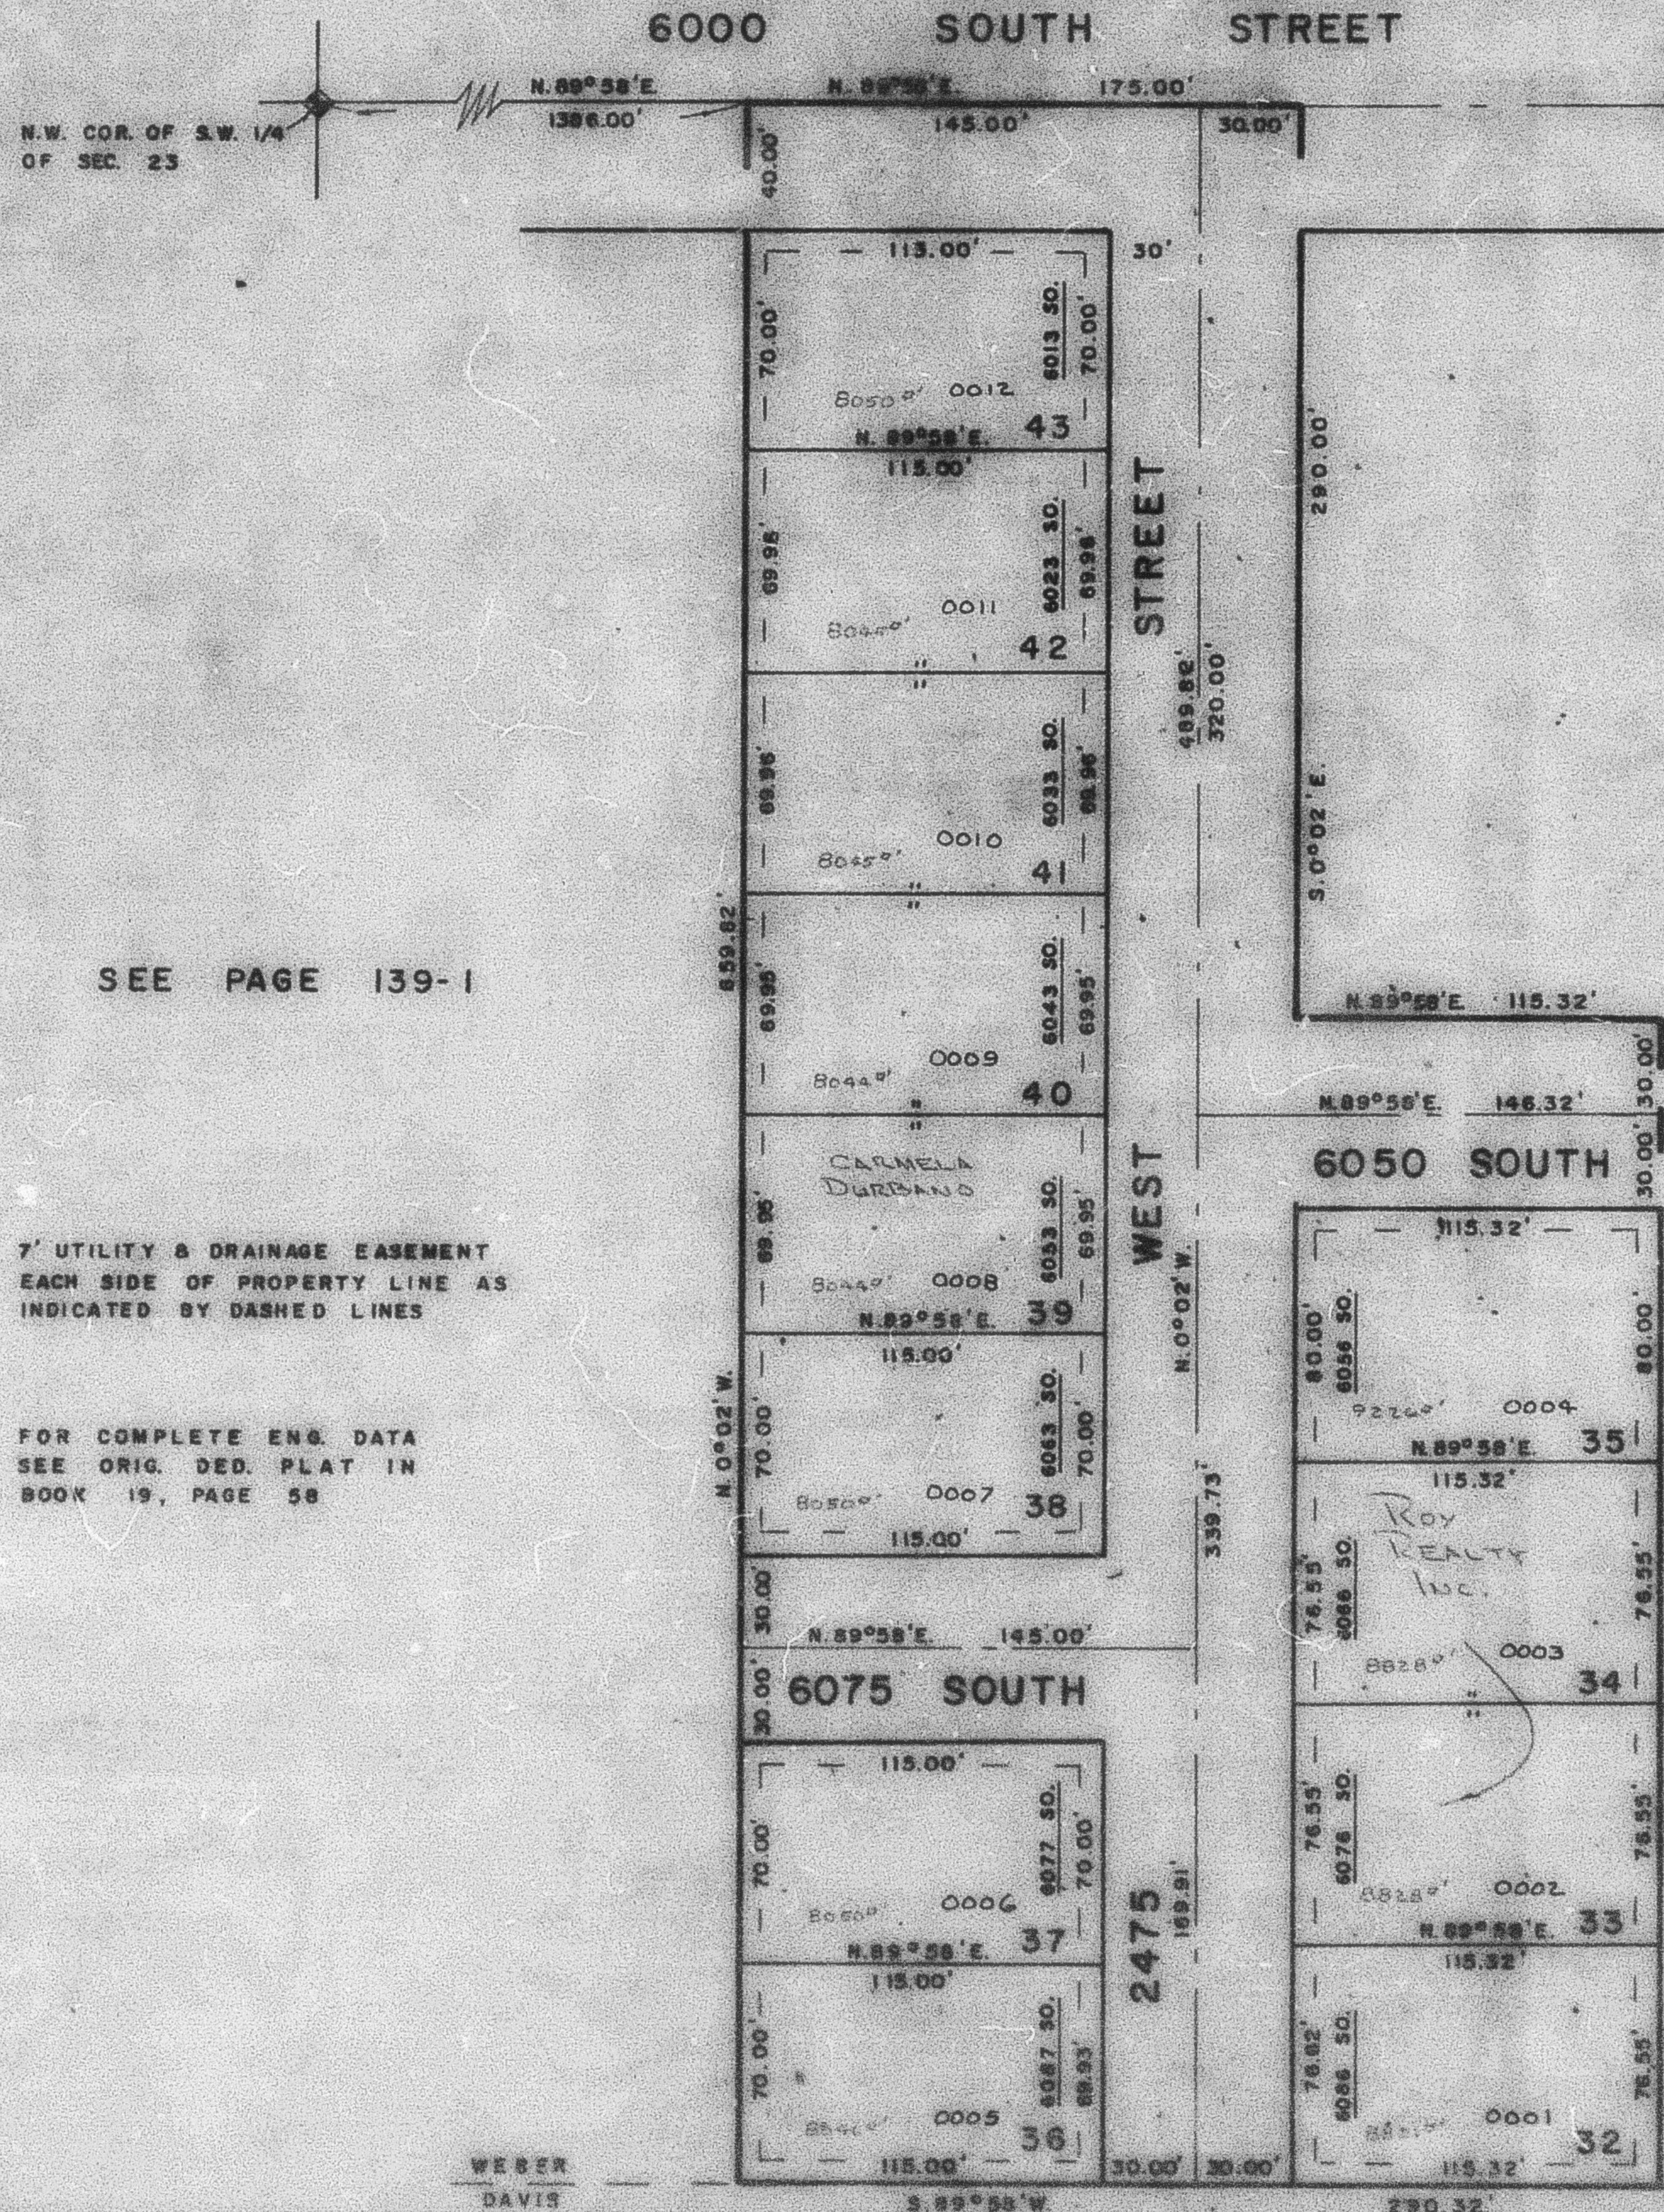

EXCEPT WHERE OTHERWISE SHOWN
ALL LOTS OWNED BY
BOB B. ALLRED
EUG. SIDOUR B.

SEE PAGE 139-1

SEE PAGE 139-1

7' UTILITY & DRAINAGE EASEMENT
EACH SIDE OF PROPERTY LINE AS
INDICATED BY DASHED LINES

FOR COMPLETE ENG. DATA
SEE ORIG. DED. PLAT IN
BOOK 19, PAGE 58

WEBER
DAVIS

COUNTY
LINE

W.F.J. 5-76