

PART SW 1/4 SEC. 23, T.5N., R.2W., S.L.B. & M.
ALLRED SUBDIVISION NO. 3



LOTS 32 TO 43

IN ROY CITY

SCALE 1" = 50'

TAXING UNIT: 41

SEE PAGE 126

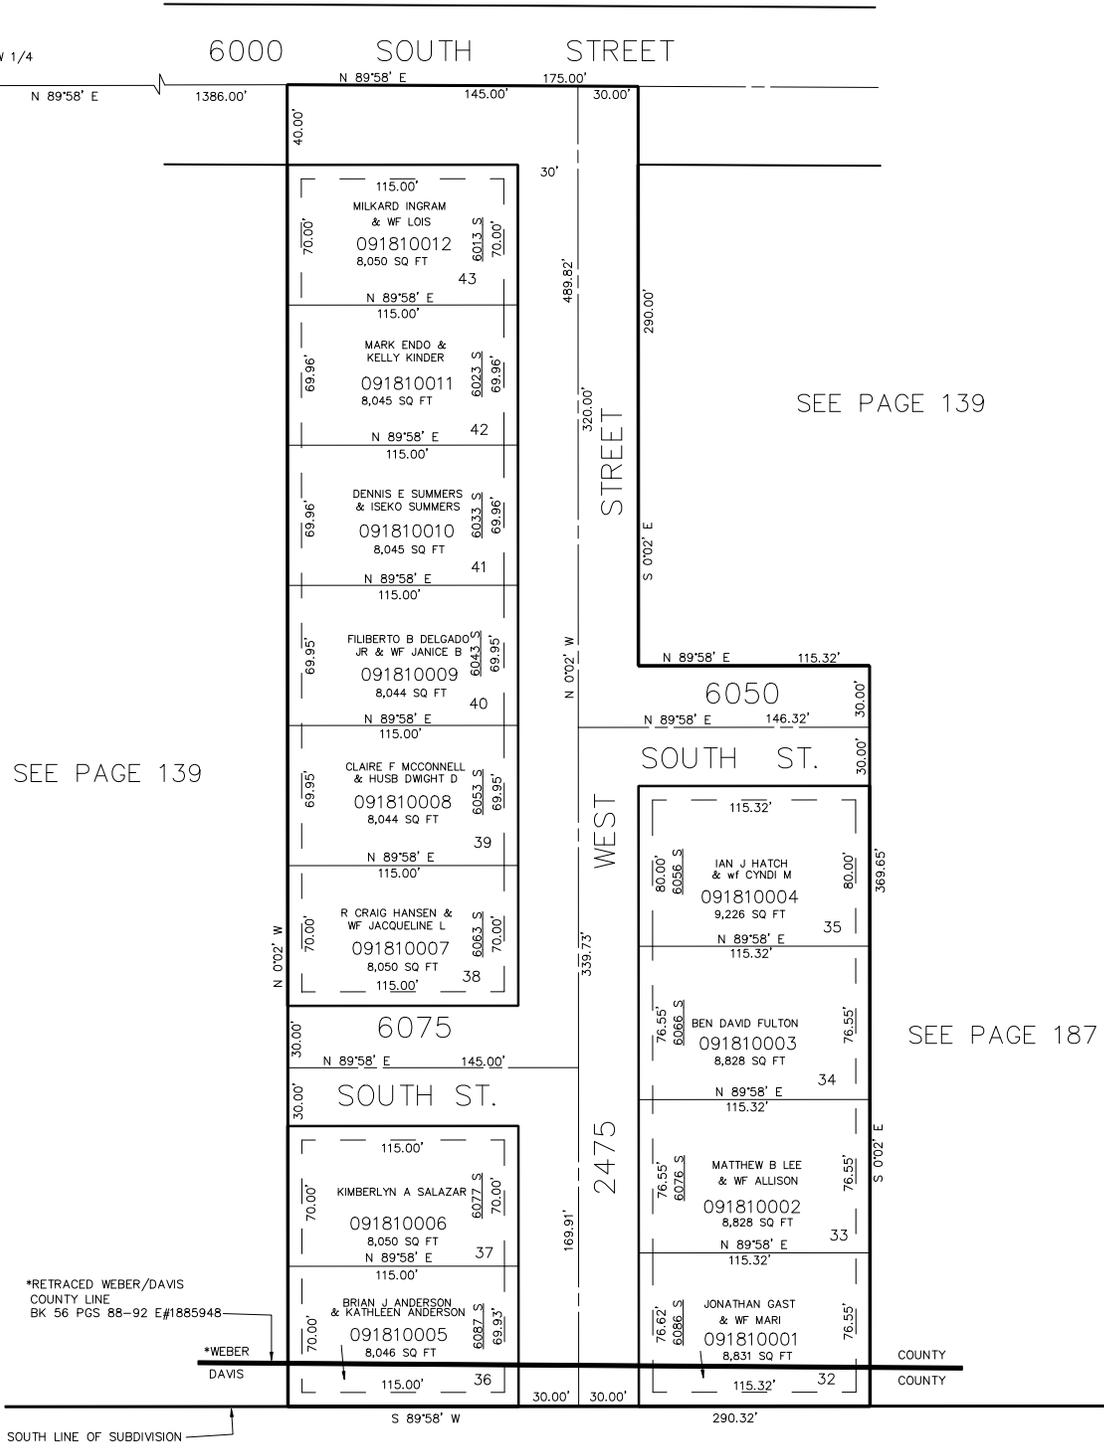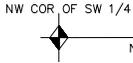

SEE PAGE 139

SEE PAGE 139

SEE PAGE 187

7' UTILITY & DRAINAGE EASEMENTS
 EACH SIDE OF PROPERTY LINE AS
 INDICATED BY DASHED LINES
 EXCEPT AS OTHERWISE SHOWN.

FOR COMPLETE ENG. DATA
 SEE ORIG. DED. PLAT IN
 BOOK 19, PAGE 58.

*RETRACED WEBER/DAVIS
 COUNTY LINE
 BK 56 PGS 88-92 E#1885948

*WEBER
 DAVIS

SOUTH LINE OF SUBDIVISION