

PART SW 1/4 SEC. 23, T.5N., R.2W., S.L.B. & M.  
**ALLRED SUBDIVISION NO. 3**



LOTS 32 TO 43

IN ROY CITY

SCALE 1" = 50'

TAXING UNIT: 41

SEE PAGE 126

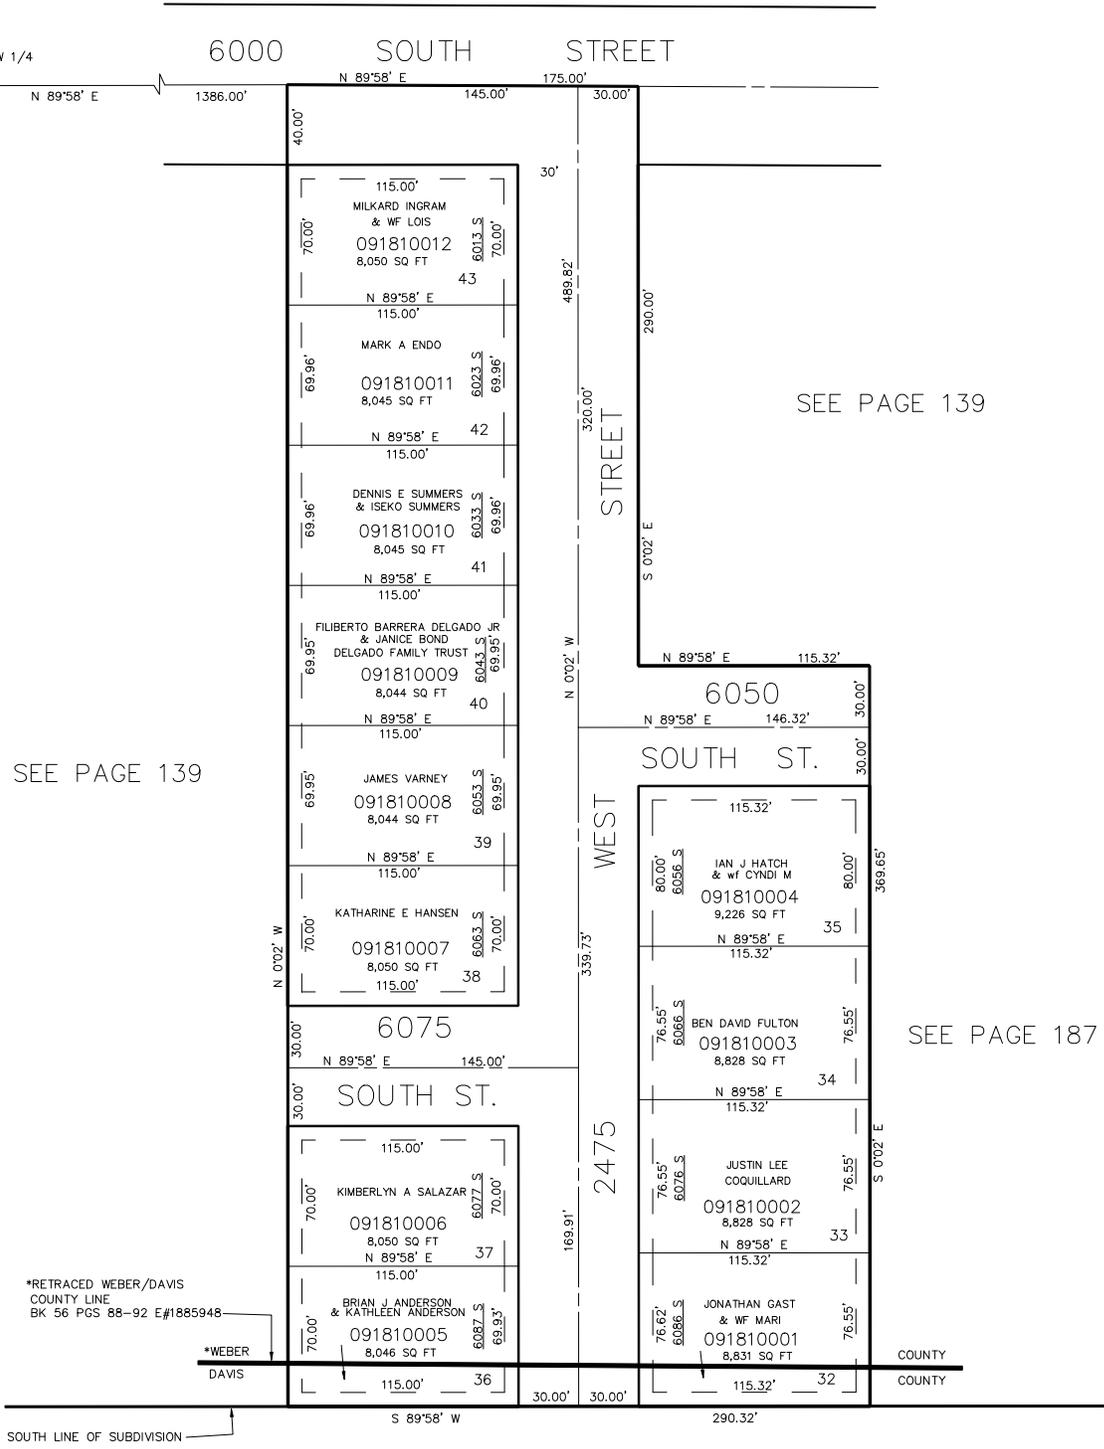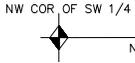

SEE PAGE 139

SEE PAGE 139

SEE PAGE 187

7' UTILITY & DRAINAGE EASEMENTS EACH SIDE OF PROPERTY LINE AS INDICATED BY DASHED LINES EXCEPT AS OTHERWISE SHOWN.

FOR COMPLETE ENG. DATA SEE ORIG. DED. PLAT IN BOOK 19, PAGE 58.

\*RETRACED WEBER/DAVIS COUNTY LINE BK 56 PGS 88-92 E#1885948

\*WEBER DAVIS

SOUTH LINE OF SUBDIVISION