

PART OF S.E. 1/4 SEC. 14, T.5 N., R.2 W., S.L.B. & M.
ROSEWOOD ESTATES NO.2

182

IN ROY CITY

TAXING UNIT: 41

SCALE 1"=30'

PREFIX-09-182


5500 SOUTH ST.

EXCEPT WHERE OTHERWISE SHOWN,
 ALL LOTS ARE OWNED BY
 HARVEY F. HILL
 and MARIAN M.

SEE P. 169

5525 SOUTH ST.

SEE P. 36

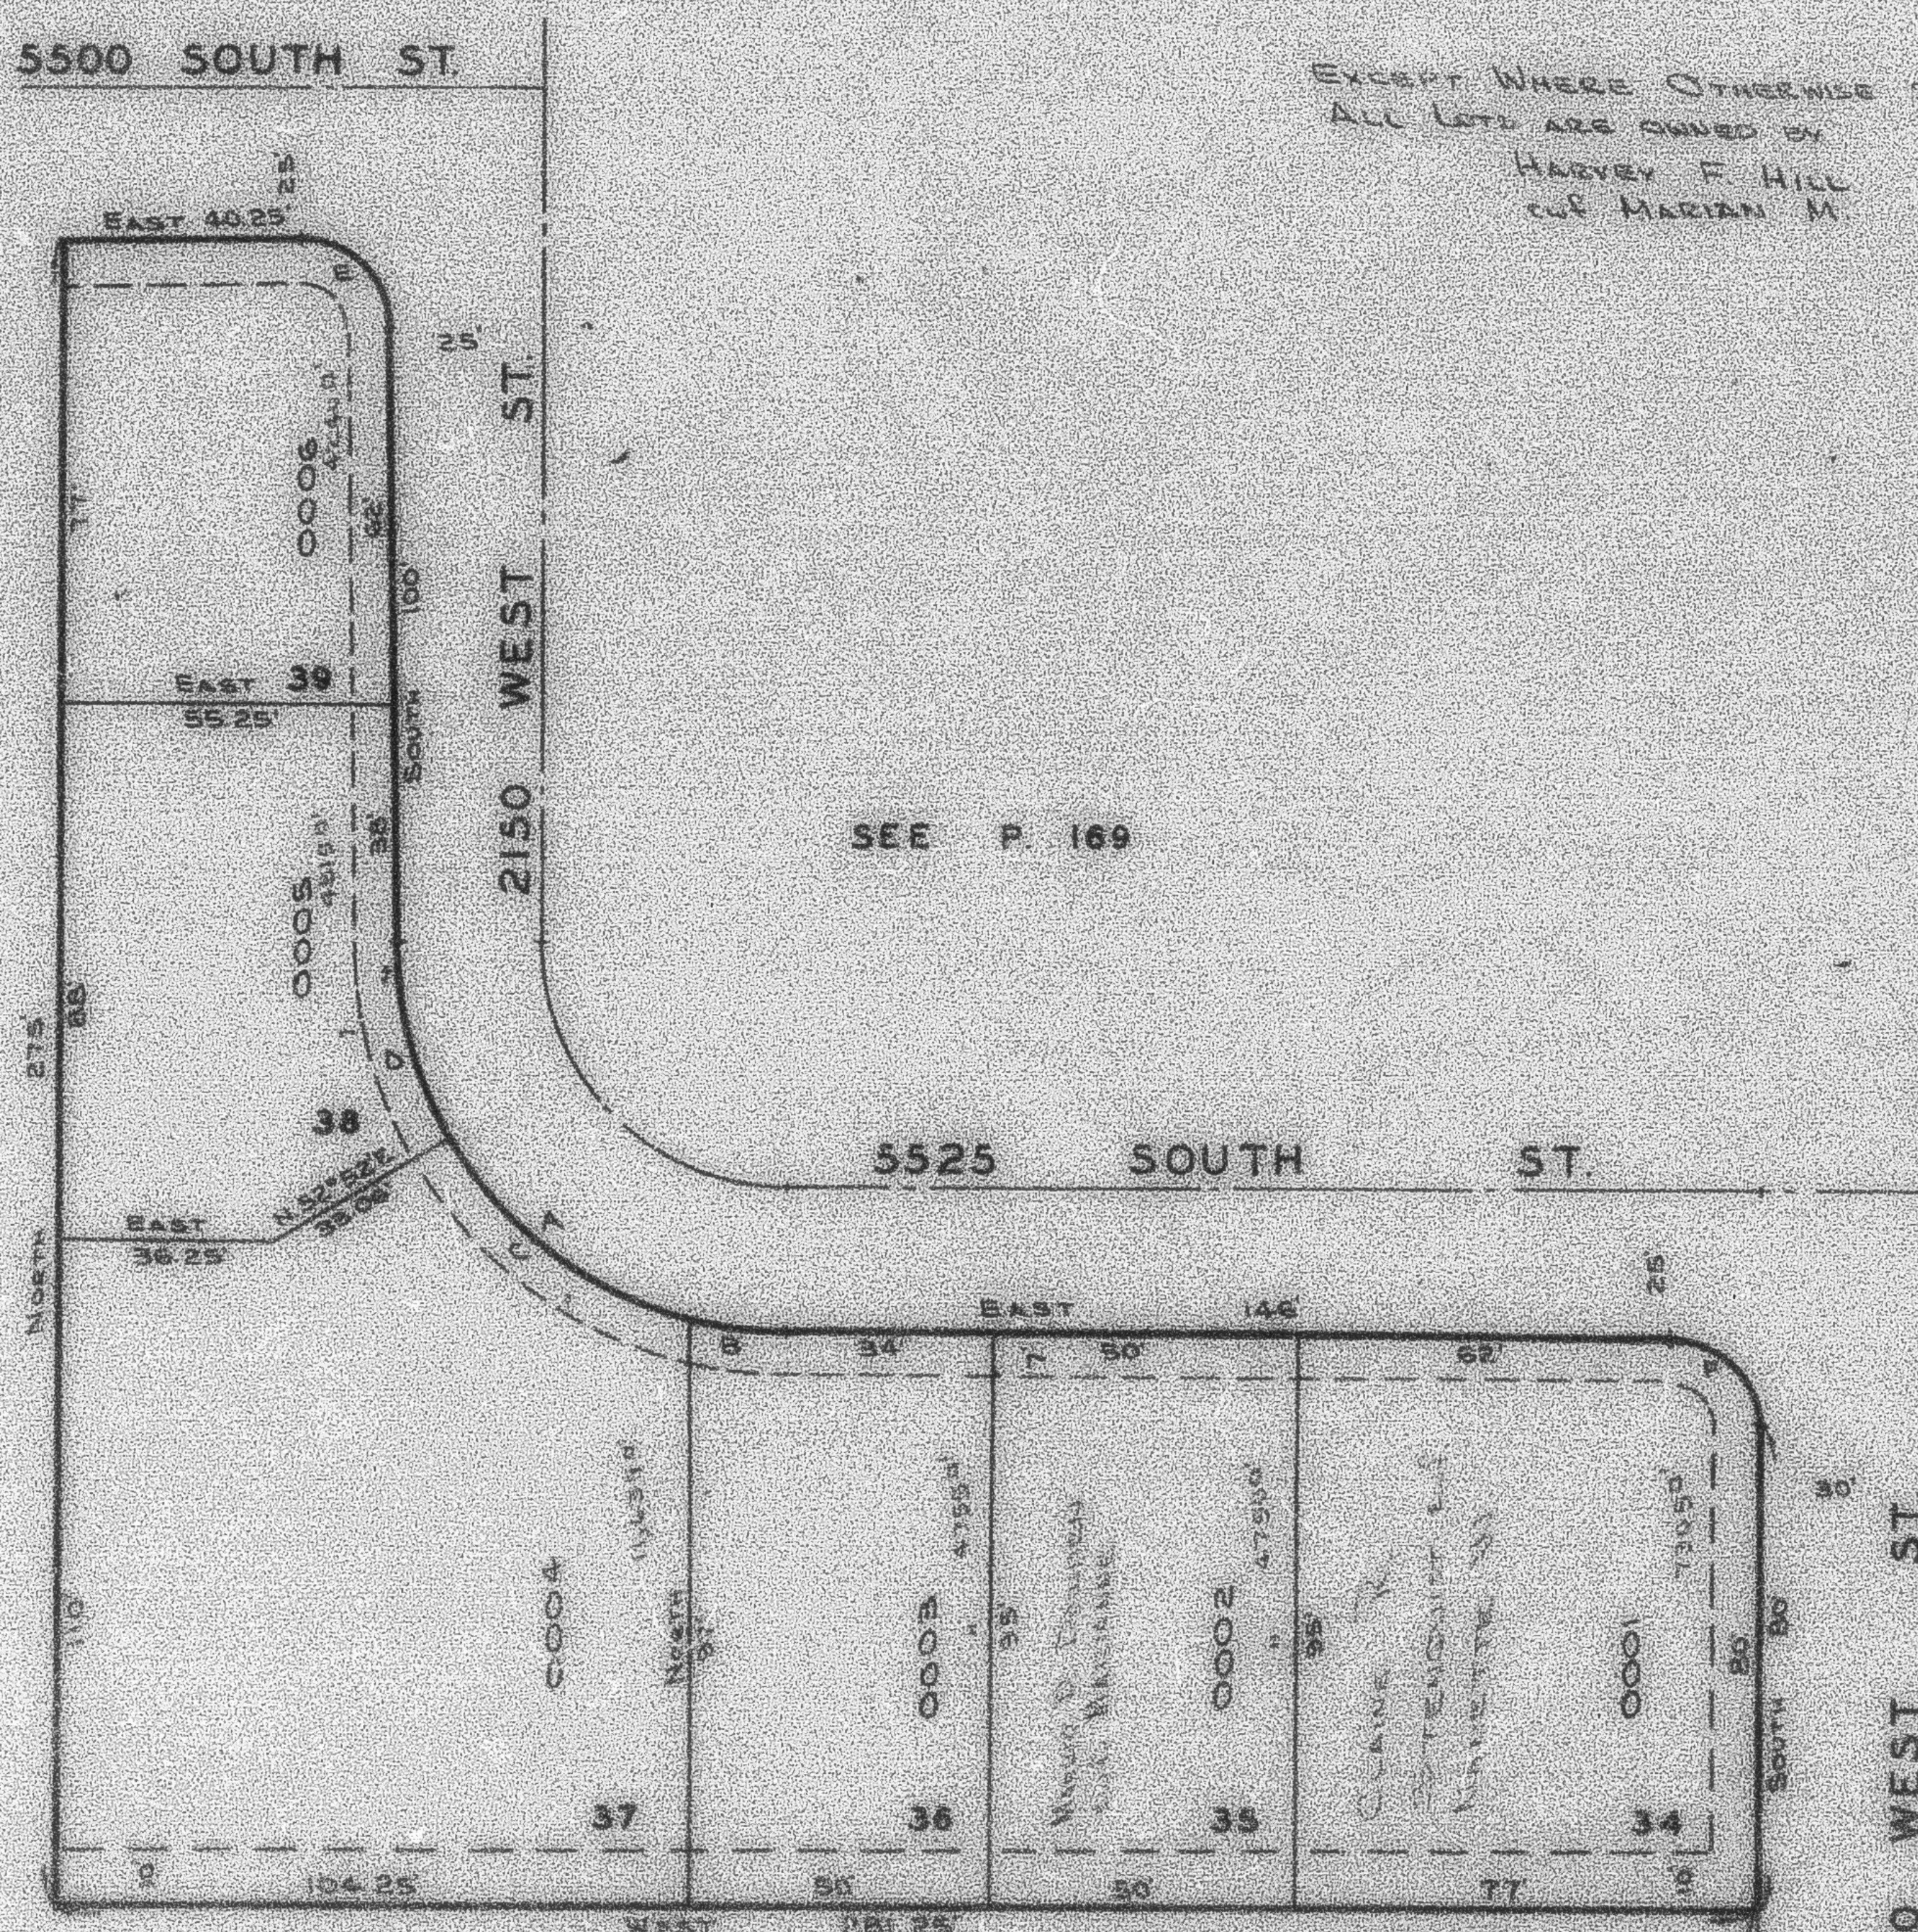

NOTE: SEE ORIGINAL PLAT
 IN BOOK 19, PAGE 66 FOR
 COMPLETE ENGINEERING DATA.

SEE P. 47

CURVE DATA

A	B	C	D	E & F
Δ 90°00'	14°19'	48°15'37"	27°31'23"	90°00'
Q 45'	85'	85'	45'	15'
D 88.1473'	88.1474'	88.1474'	88.1473'	381.97'
T 9.5'	8.16'	29.09'	15.92'	18'
L 102.10'	16.17'	54.71'	31.22'	23.55'
LC 91.82'	14.13'	53.01'	35.00'	21.91'
S 45°00'E	S 85°54'30"E	S 51°38'12"E	S 15°54'47"E	S 45°00'E

SEE P. 38

SEE COR. OF N.E. 1/4 OF SEC. 14,
 T.5 N., R.2 W.