

PART OF S.E. 1/4 SEC. 14, T.5 N., R.2 W., S.L.B. & M.
ROSEWOOD ESTATES NO.2

182


IN ROY CITY

TAXING UNIT: 41

SCALE 1"=30'

PREFIX:09-182

SEE P. 38

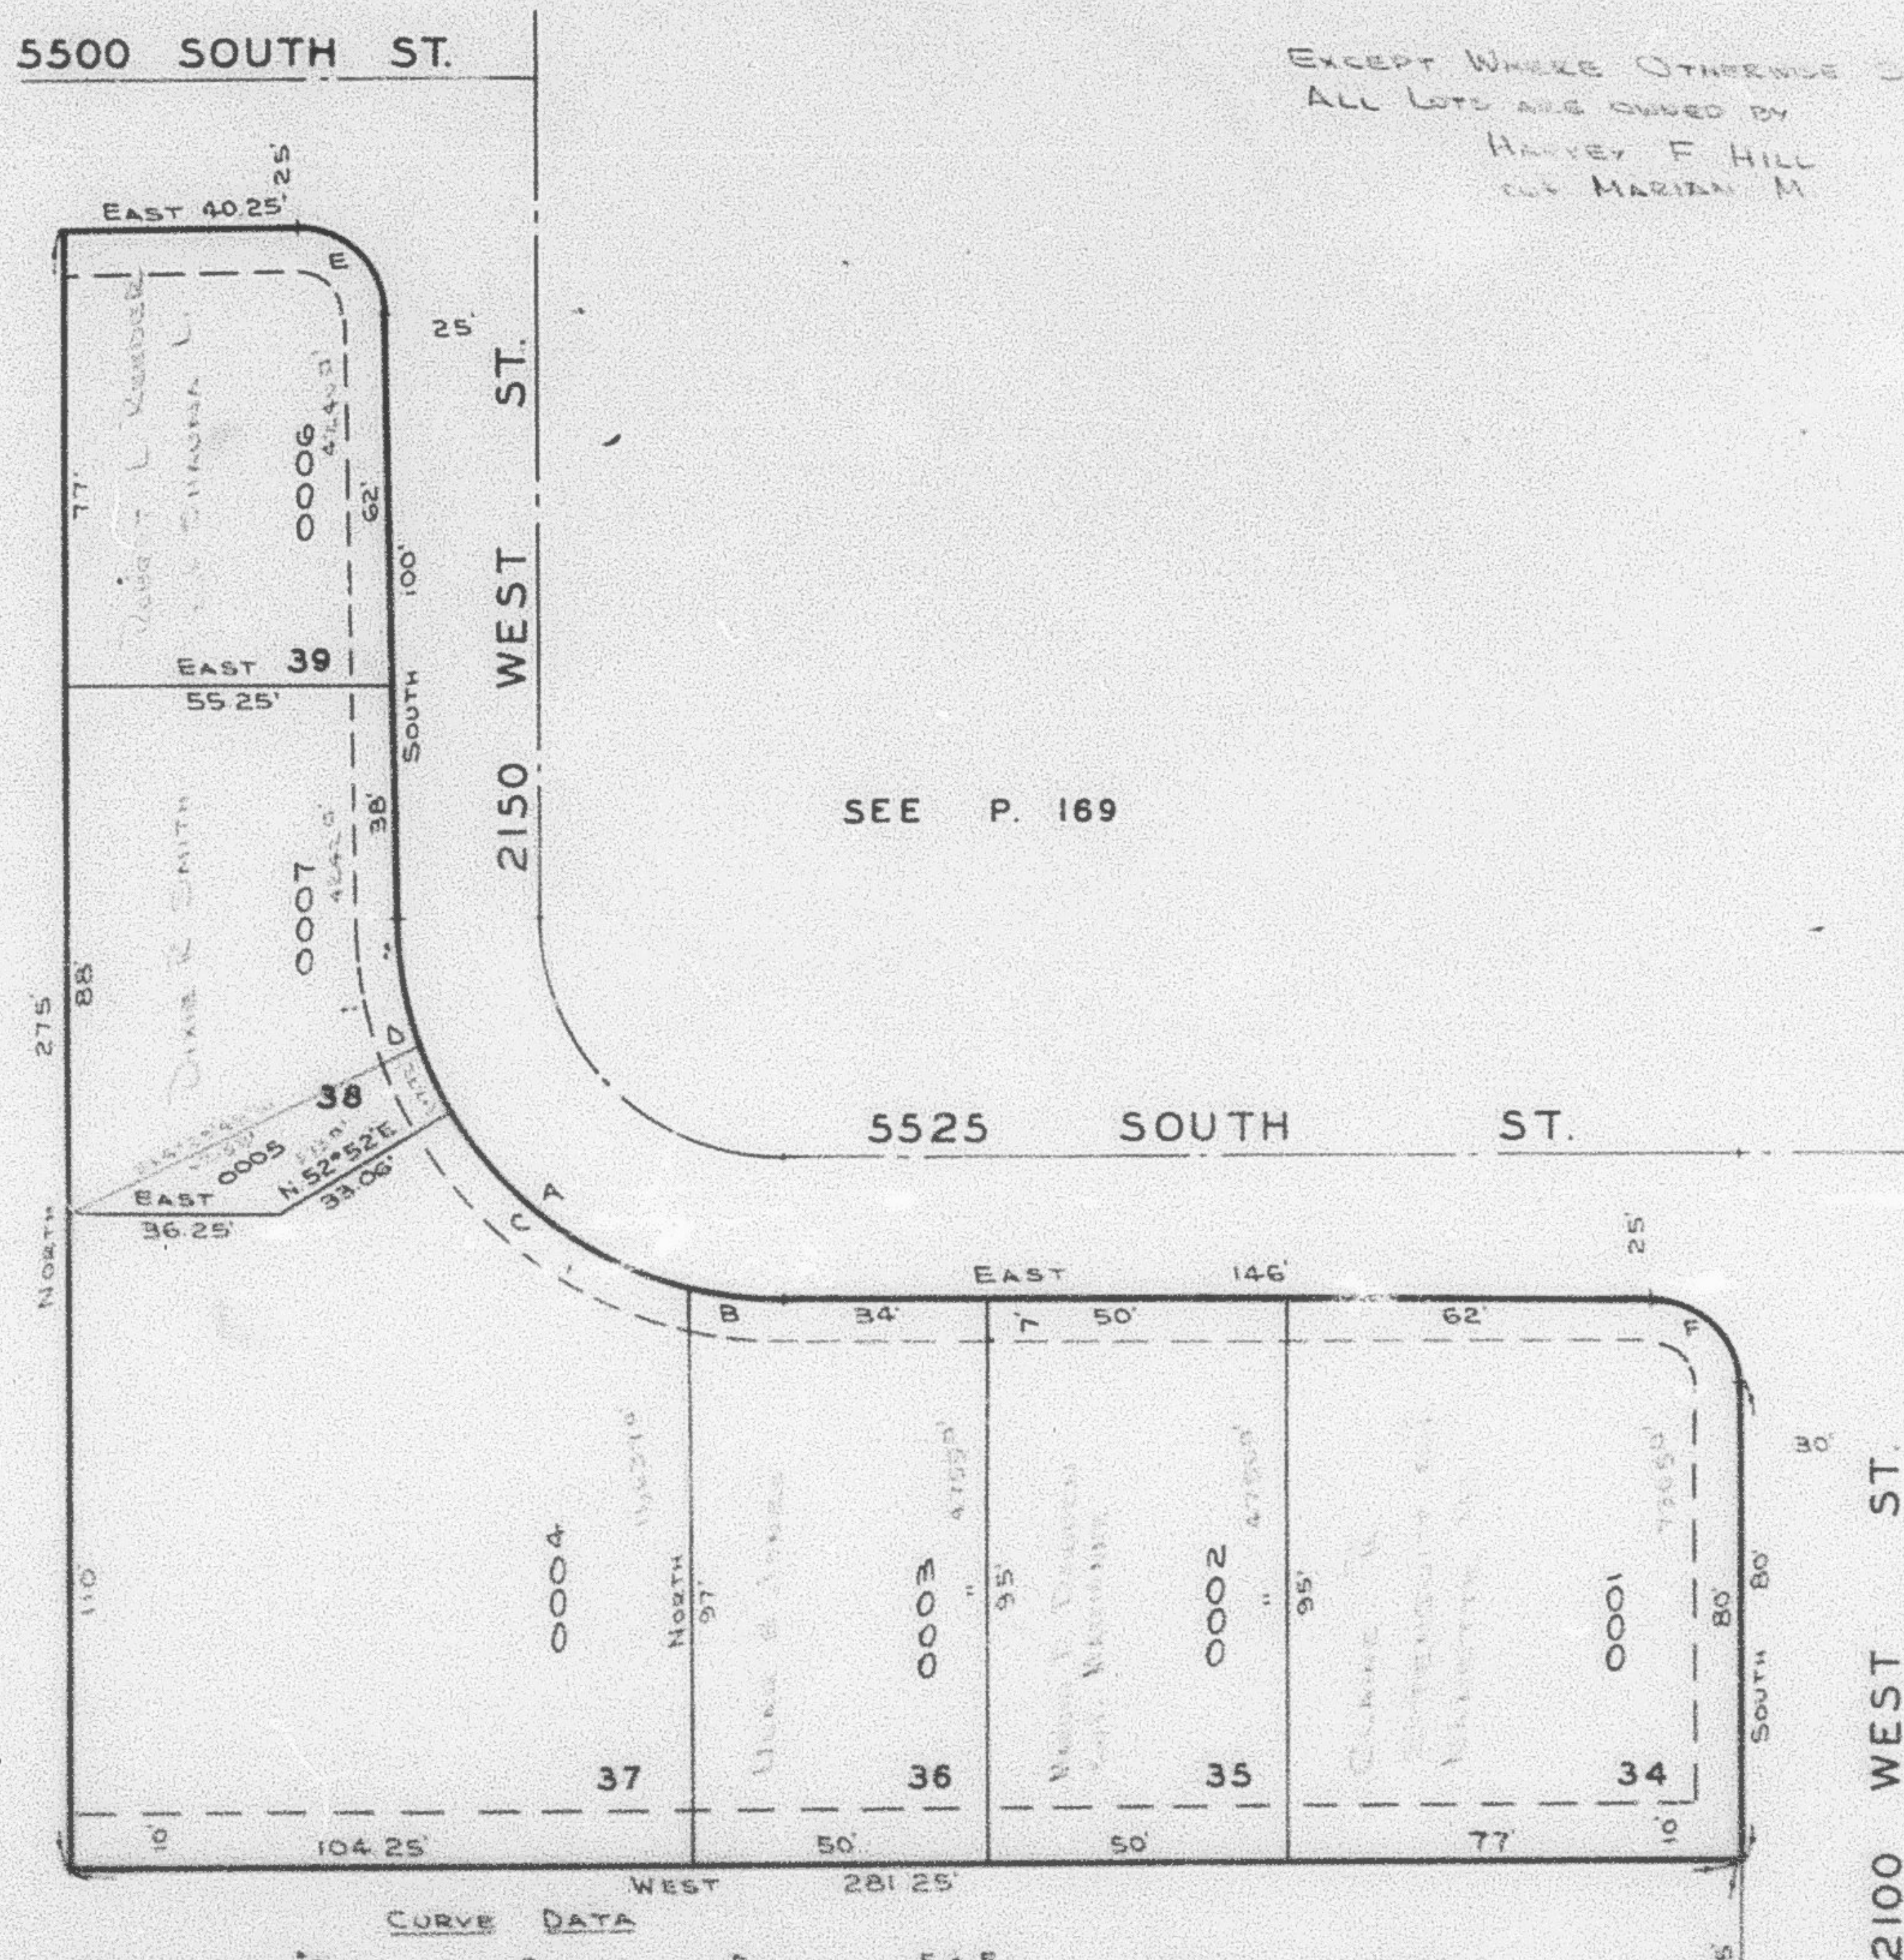

EXCEPT WHERE OTHERWISE SHOWN,
 ALL LOTS ARE OWNED BY
 HARVEY F. HILL
 AND MARILYN M.

SEE P. 169

NOTE: SEE ORIGINAL PLAT
 IN BOOK 19, PAGE 66, FOR
 COMPLETE ENGINEERING DATA.

SEE P. 47

CURVE DATA				
A	B	C	D	E & F
Δ 90°00'	14°15'	48°13'37"	27°31'23"	90°00'
R 65'	65'	65'	65'	15'
D 88.1474°	88.1474°	88.1474°	88.1474°	381.97°
T 65'	8.14'	29.09'	15.92'	15'
L 102.10'	16.17'	54.71'	31.22'	23.56'
LC 91.92'	18.12'	53.11'	30.92'	21.21'
545°00'E	582°52'30"E	351°38'12"E	313°45'41"E	545°00'E

SEE P. 38

SE COR of W 1/2 of SE 1/4
 of Sec 14, T.5N., R.2W.