

PART OF S.E. 1/4 SEC. 14, T.5 N., R.2 W., S.L.B. & M.

182

ROSEWOOD ESTATES NO.2


IN ROY CITY

TAXING UNIT: 41

SCALE 1"=30'

PREFIX:09-182

SEE P. 38

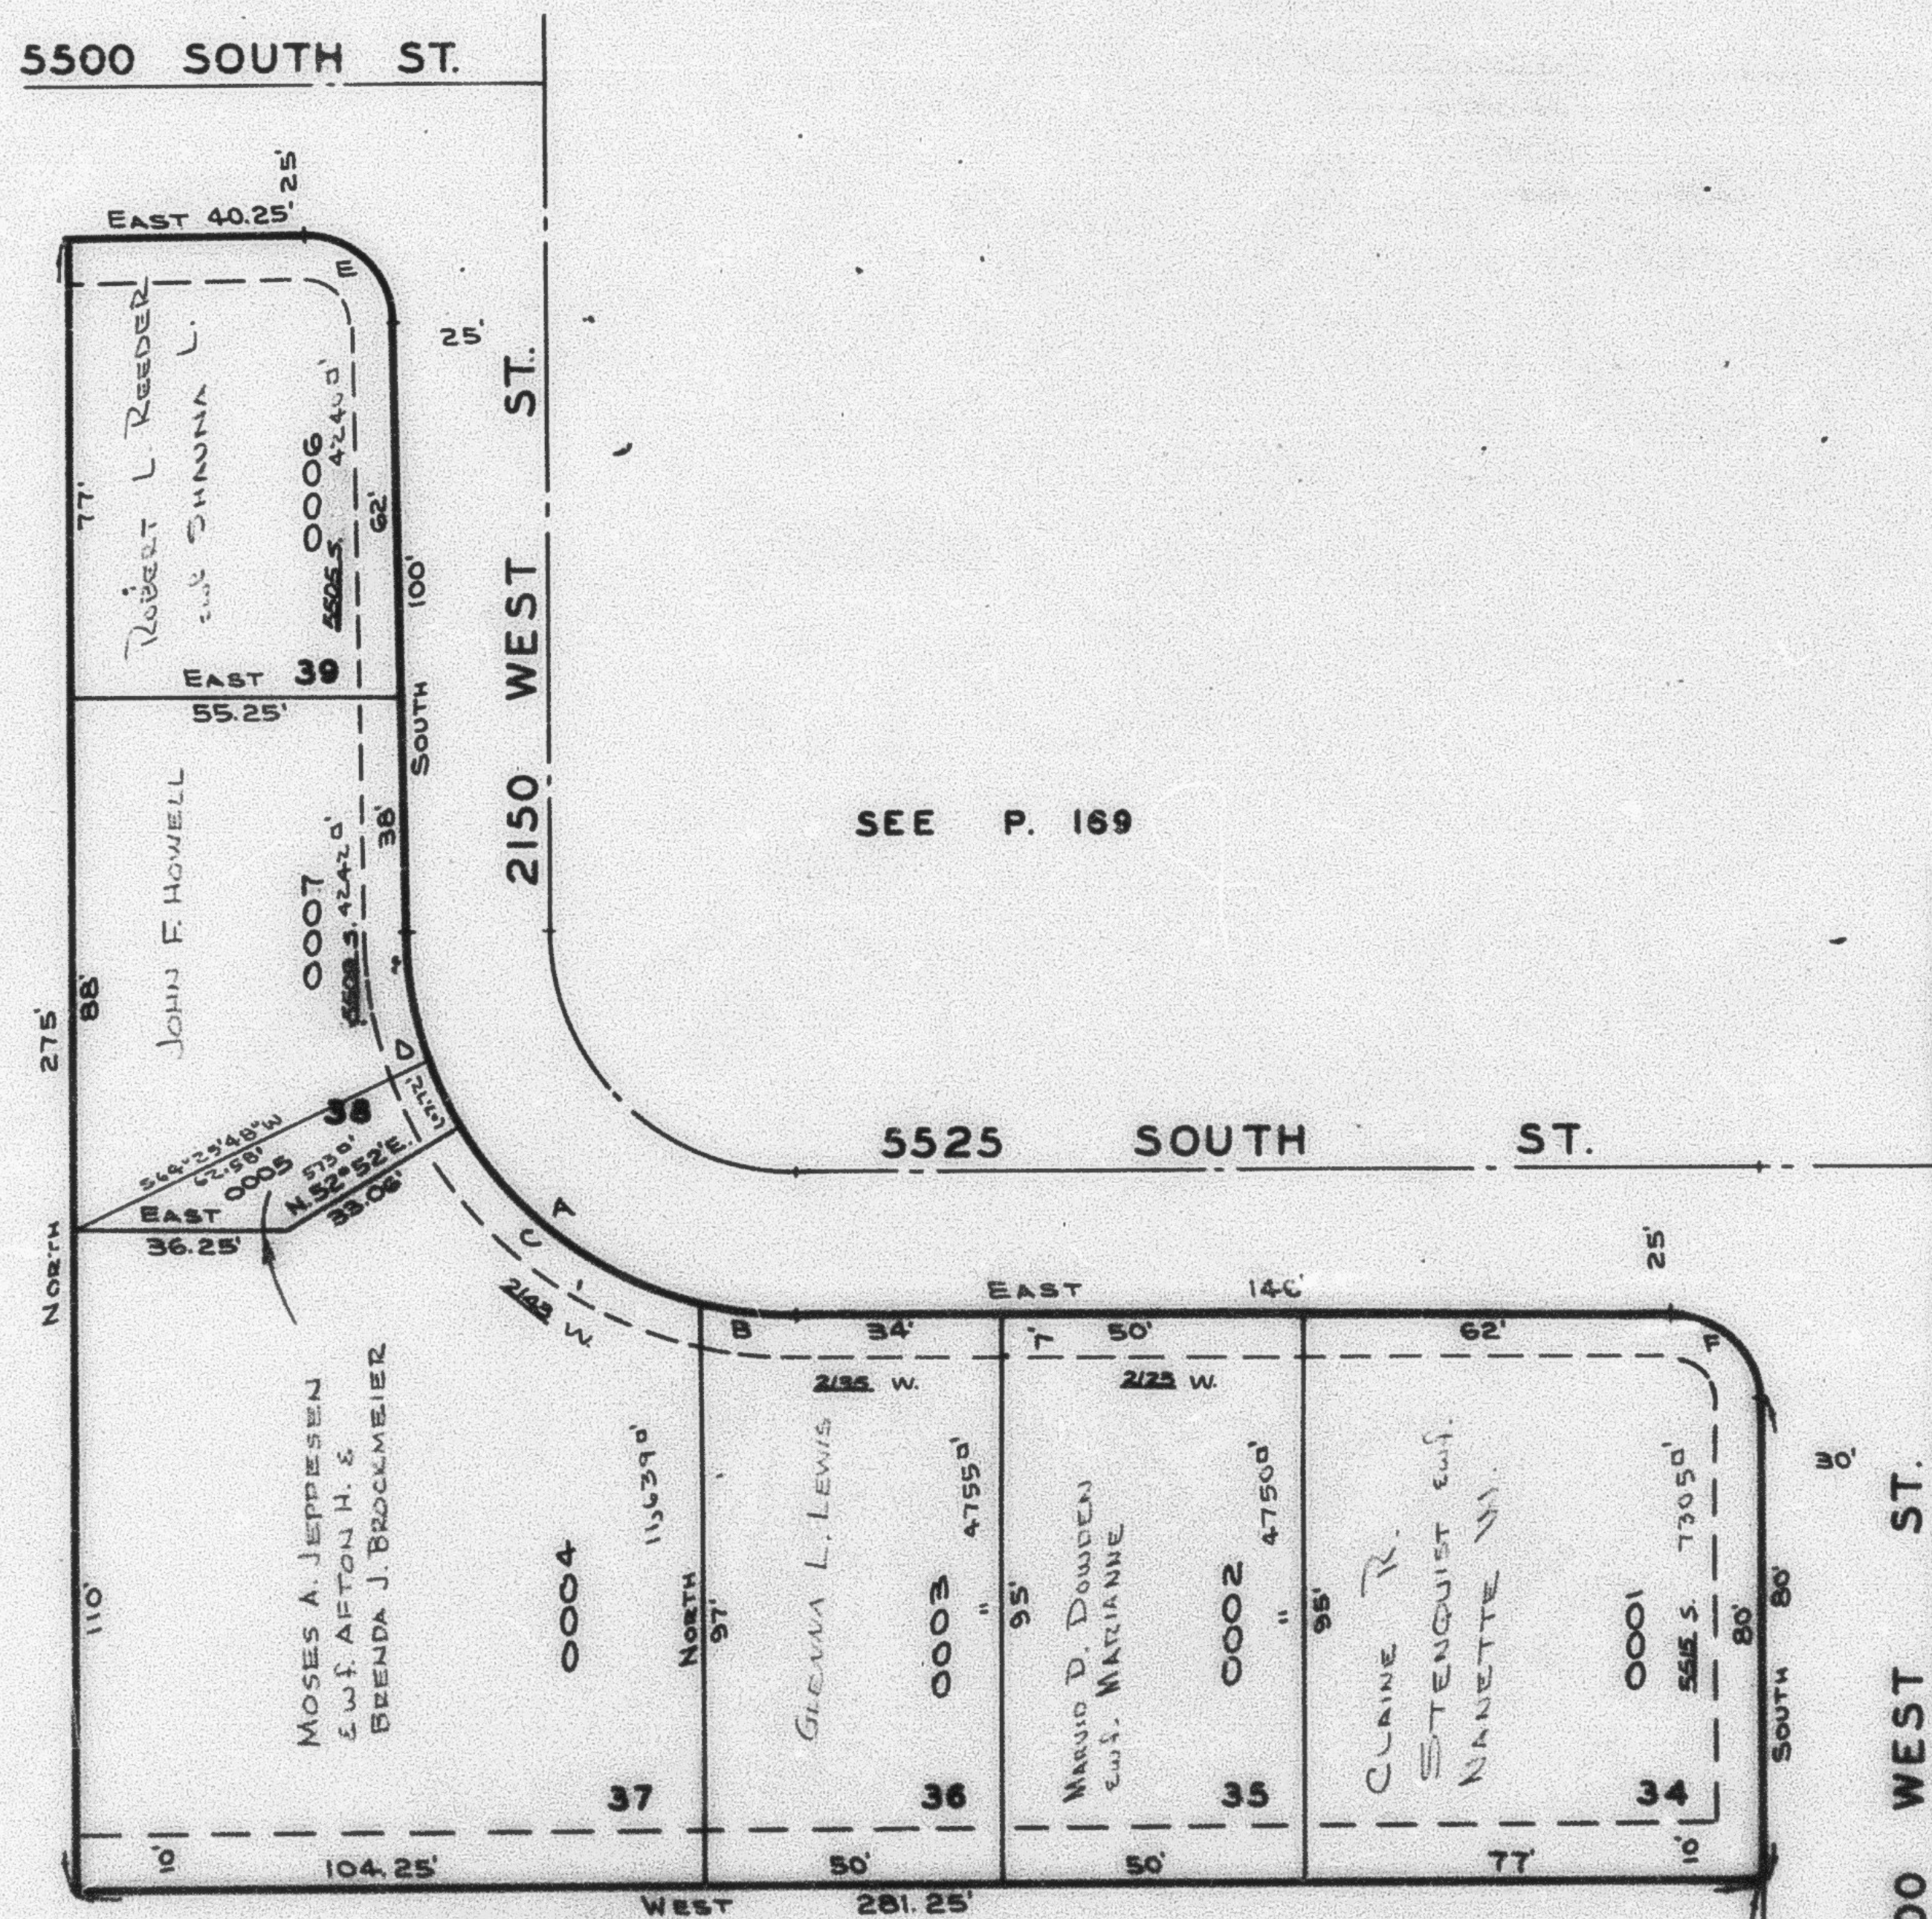

NOTE: SEE ORIGINAL PLAT IN BOOK 19, PAGE 66 FOR COMPLETE ENGINEERING DATA.

SEE P. 47

CURVE DATA					
	A	B	C	D	E & F
Δ	90°00'	14°15'	48°13'37"	27°31'23"	90°00'
R	65'	65'	65'	65'	15'
D	88.1474°	88.1474°	88.1474°	88.1474°	381.97°
T	65'	8.14'	29.09'	15.92'	15'
L	102.10'	16.17'	54.71'	31.22'	23.56'
LC	91.92'	16.12'	53.11'	30.92'	21.21'
	S45°00'E	S82°52'30"E	S51°38'12"E	S13°45'41"E	S45°00'E

SEE P. 38

S.E. COR. of W. 1/2 of S.E. 1/4 of Sec. 14, T.5N., R.2W.