

PART OF NE 1/4 OF SEC. 21, T.5N., R.2W., S.L.B. & M. HOLLEY ACRES SUBDIVISION NO. 3

183


LOTS 37-49

IN ROY CITY

SCALE 1" = 50'

TAXING UNIT: 41

SEE PAGE 84

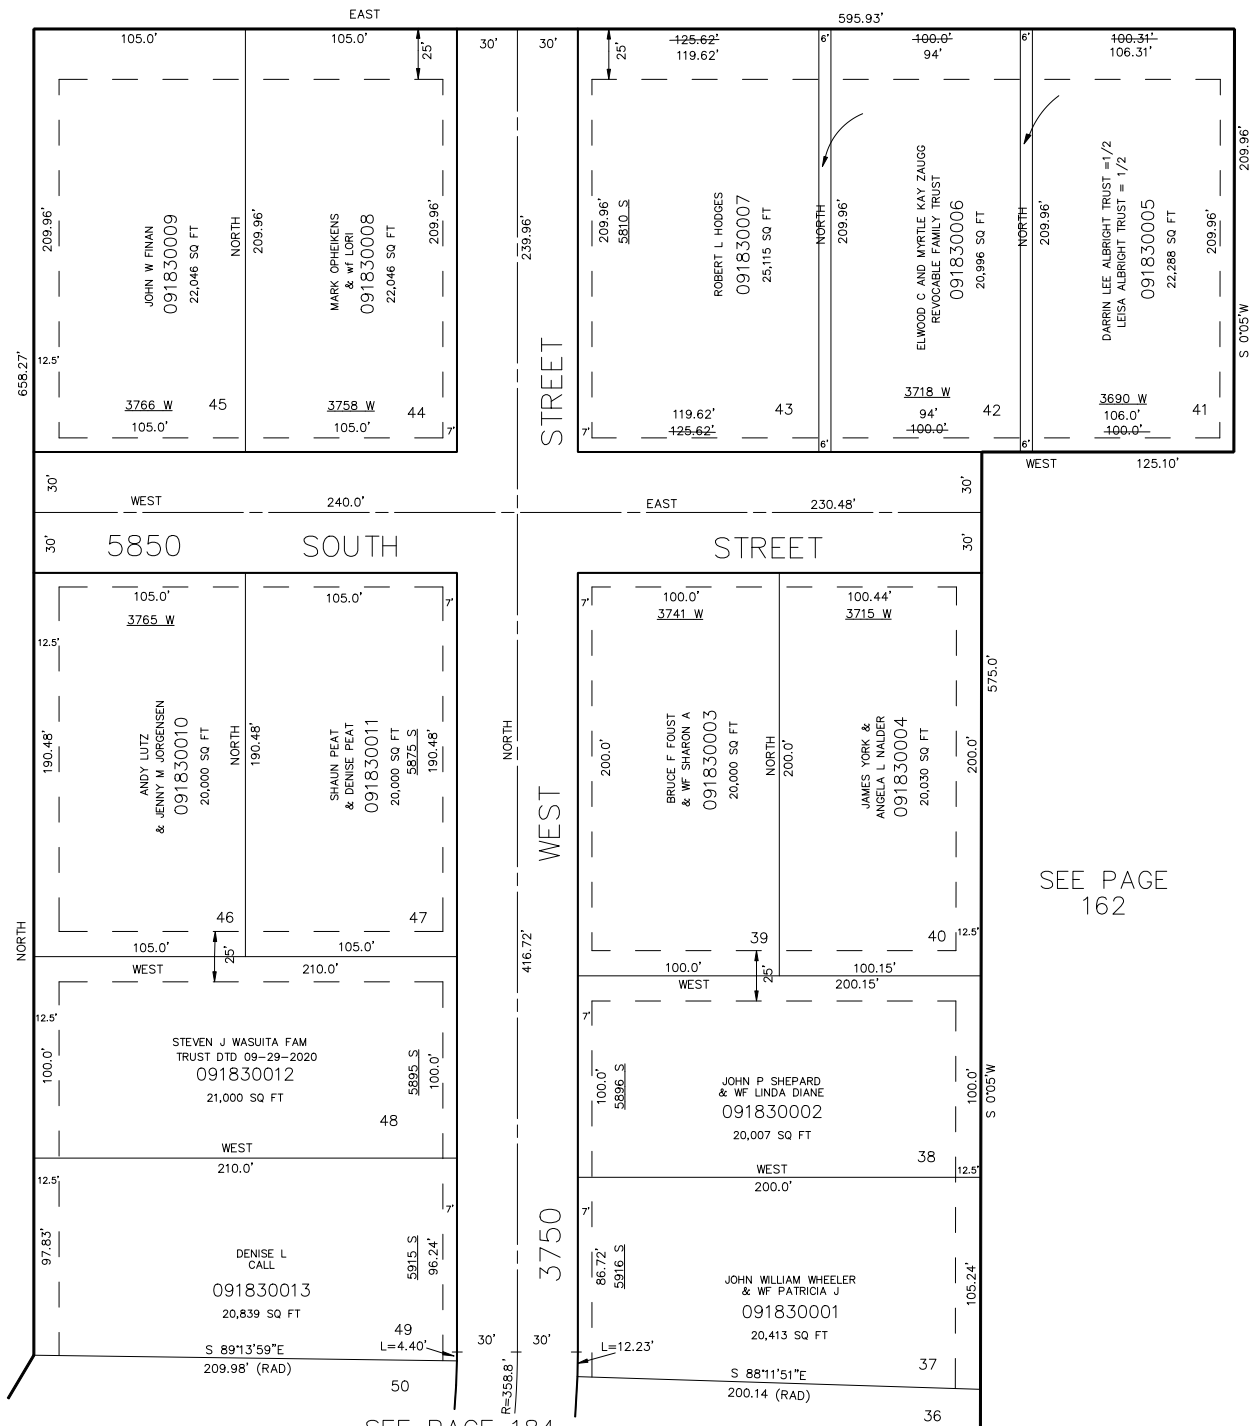

SEE PAGE
196

FOR COMPLETE ENG. DATA SEE
 ORIG. DEDICATION PLAT IN
 BOOK 19, PAGE 82 OF RECORDS.

7' UTILITY & DRAINAGE EASEMENT
 EACH SIDE OF PROPERTY LINE AS
 INDICATED BY DASHED LINES
 EXCEPT AS OTHERWISE SHOWN.

SEE PAGE
162

SEE PAGE 184

FOR TAX PURPOSES ONLY

L.D.T. 8-86