

PART OF N. E. 1/4 OF SEC. 21, T. 5 N., R. 2 W., S. L. B. & M.
HOLLEY ACRES SUBDIVISION NO. 3

LOTS 29-36 & 50-56

IN ROY CITY

SCALE 1" = 50'

TAXING UNIT 40

PREFIX 09-184


184

EXCEPT WHERE OTHERWISE SHOWN
 ALL LOTS OWNED BY
 J. P. R. LIMITED

SEE PAGE 183

SEE PAGE 195

SEE PAGE 161

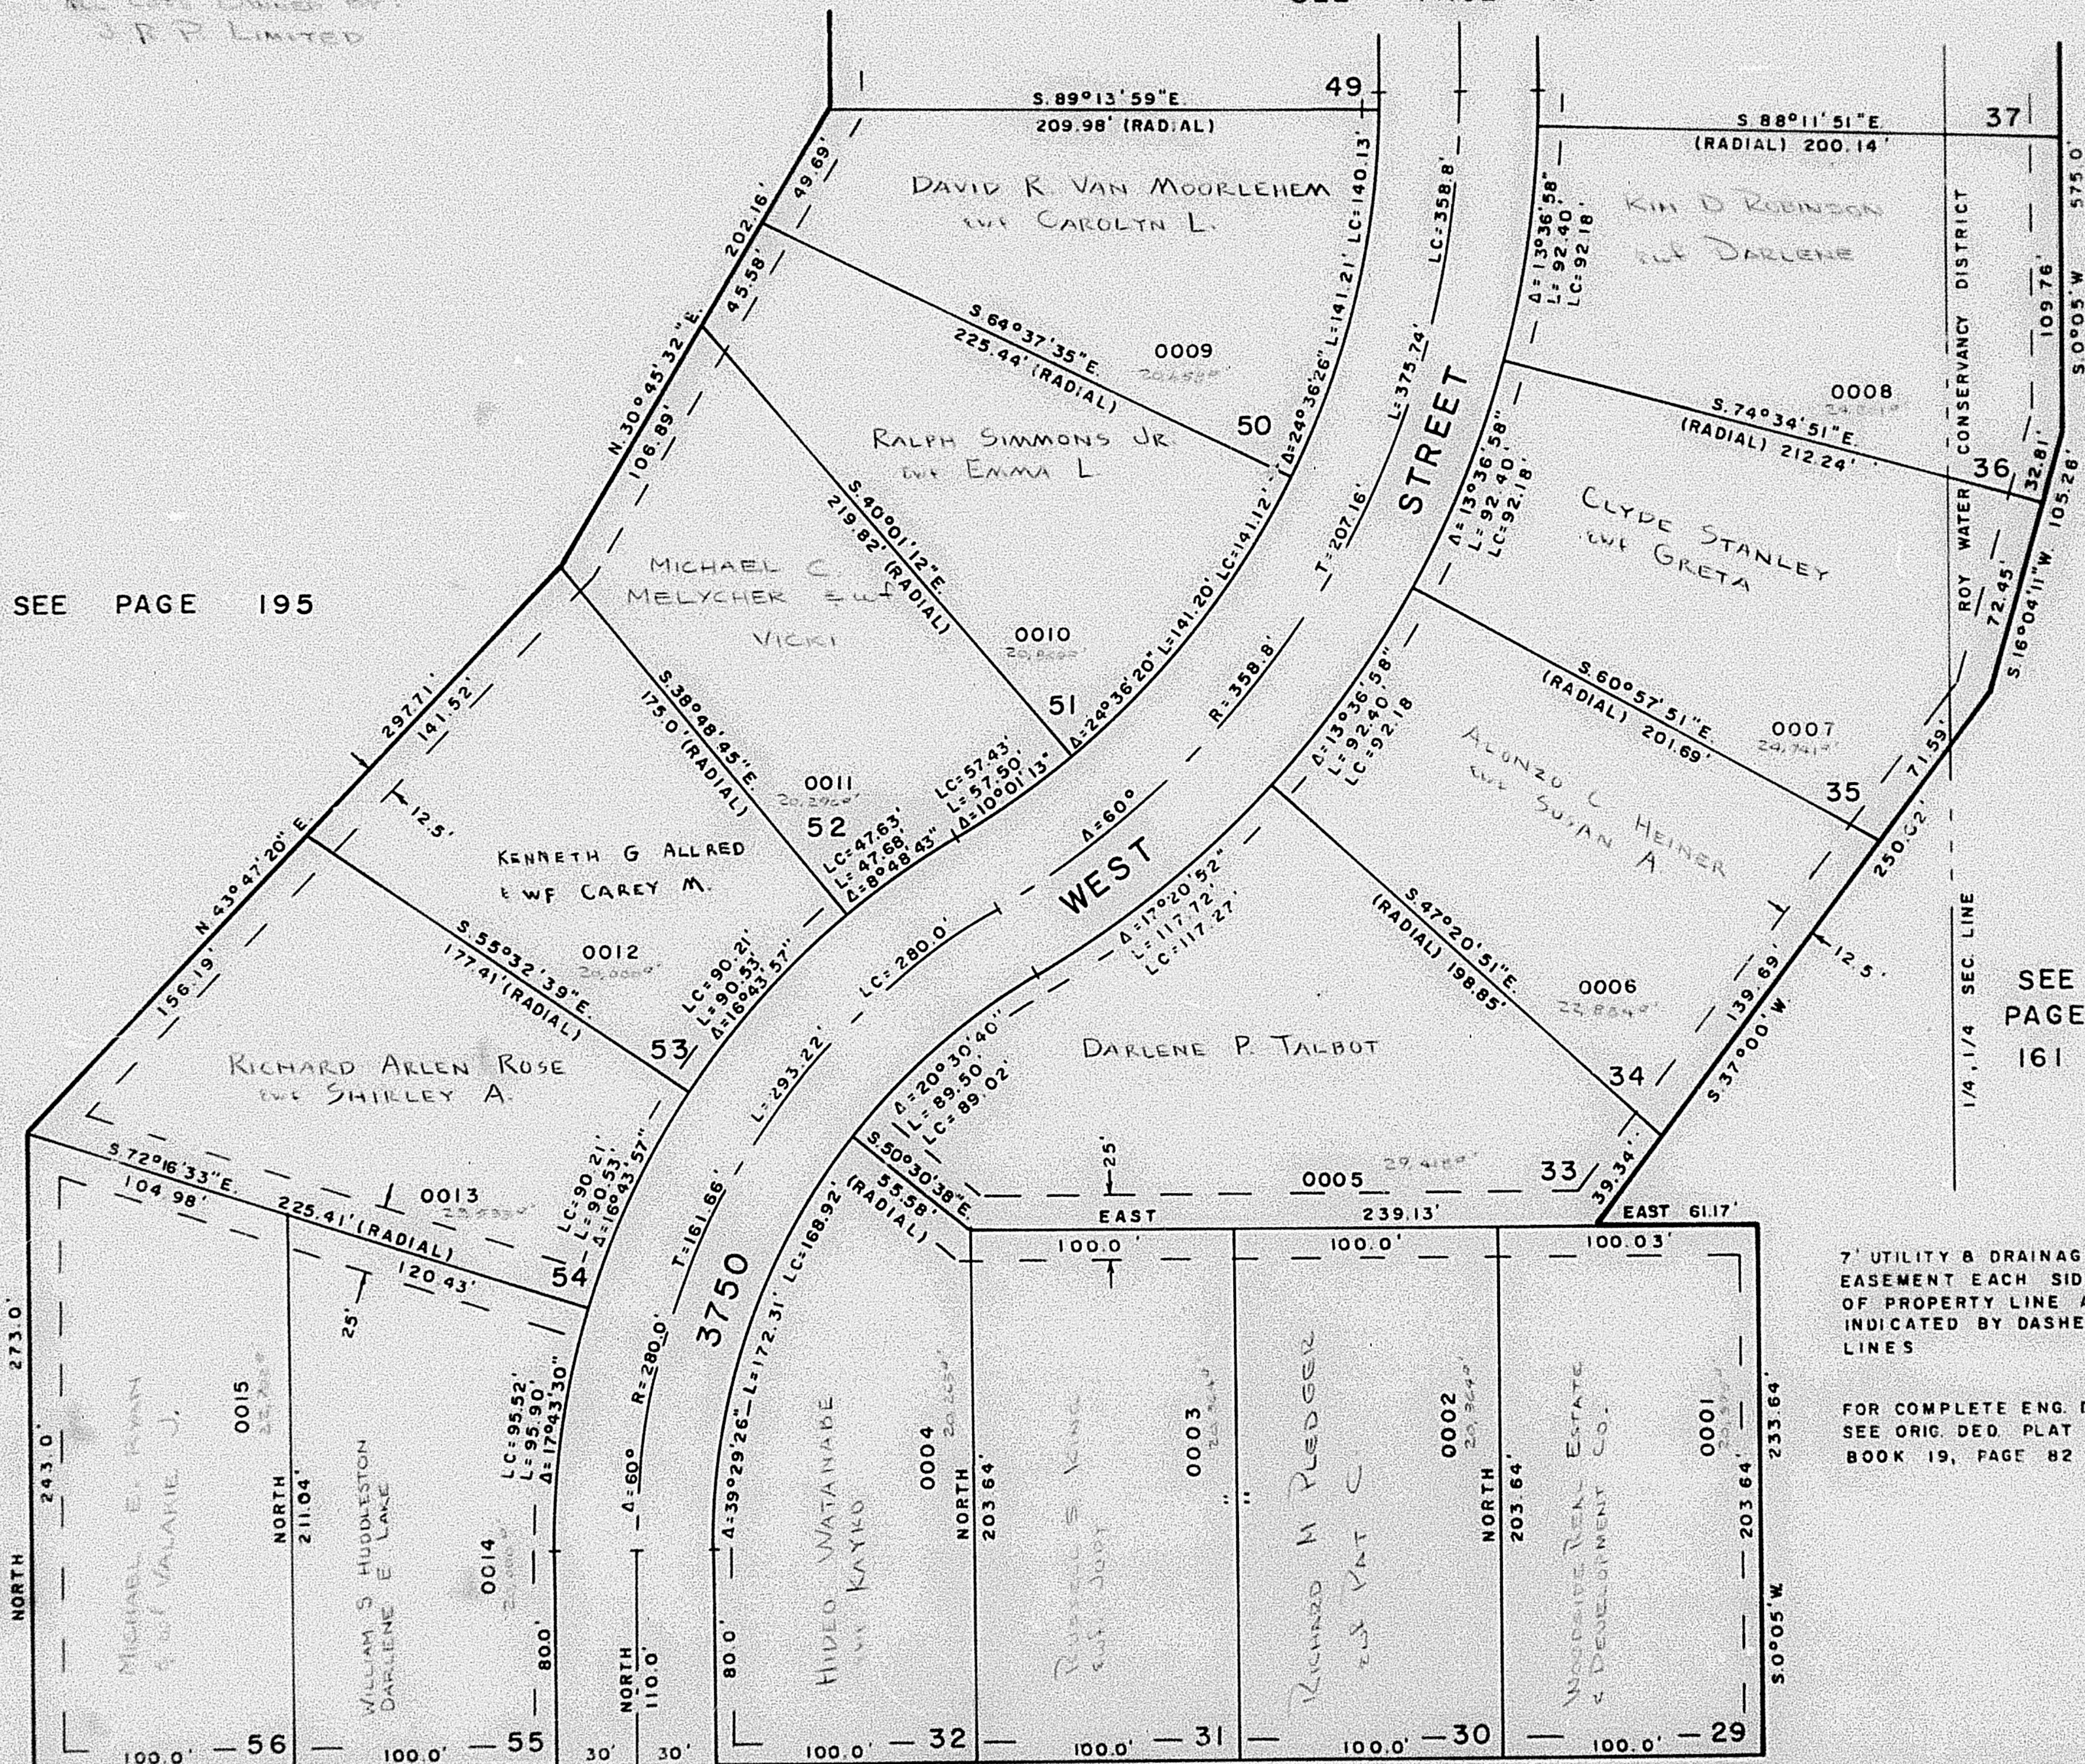

7' UTILITY & DRAINAGE
 EASEMENT EACH SIDE
 OF PROPERTY LINE AS
 INDICATED BY DASHED
 LINES

FOR COMPLETE ENG. DATA
 SEE ORIG. DED. PLAT IN
 BOOK 19, PAGE 82

WEST 1395.65' FROM
 S.E. COR. N.E. 1/4

W.F.J. 8-76

SEE WEST PAGE 83

659.96'