

PART OF N. E. 1/4 OF SEC. 21, T. 5 N., R. 2 W., S. L. B. & M.
HOLLEY ACRES SUBDIVISION NO. 3

184

LOTS 29-36 & 50-56

IN ROY CITY

PREFIX 09-184

TAXING UNIT 40


SCALE 1"=50'

EXCEPT WHERE OTHERWISE SHOWN
ALL LOTS OWNED BY
D R T LIMITED

SEE PAGE 183

SEE PAGE 195

SEE PAGE 161

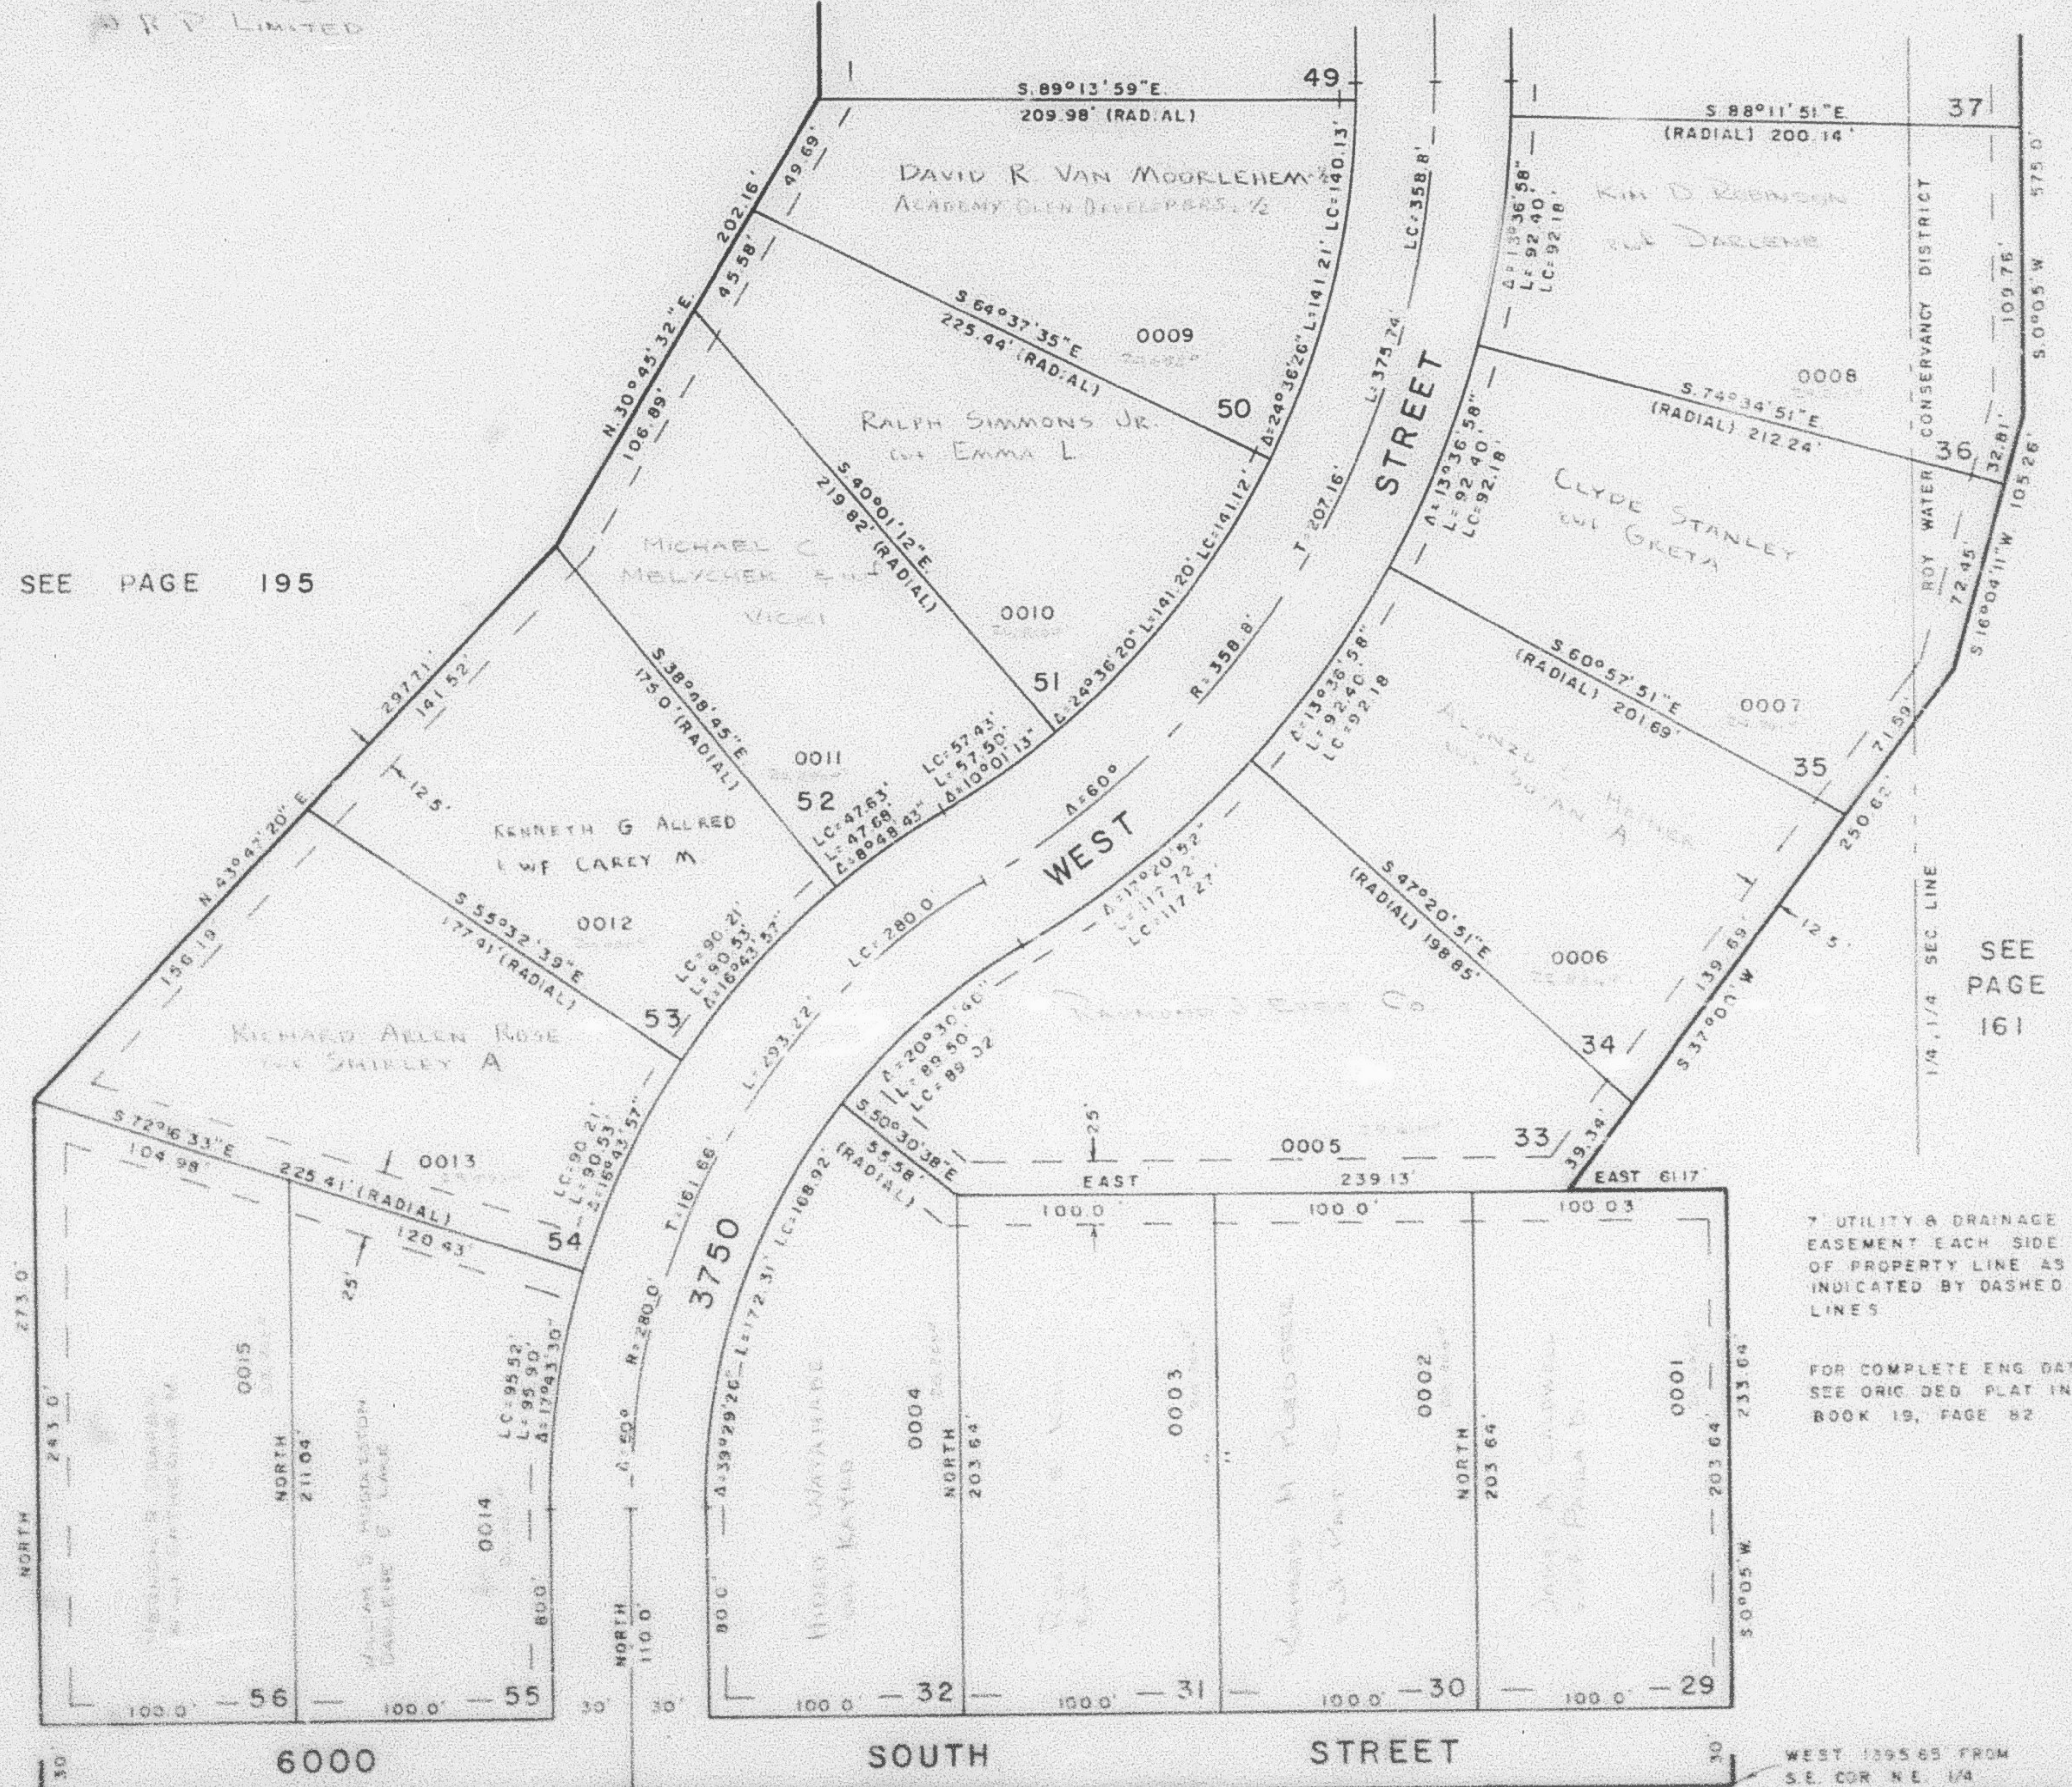

7' UTILITY & DRAINAGE
EASEMENT EACH SIDE
OF PROPERTY LINE AS
INDICATED BY DASHED
LINES

FOR COMPLETE ENG. DATA
SEE ORIG. DEED PLAT IN
BOOK 19, PAGE 82

WEST 1895.65 FROM
S.E. COR. N.E. 1/4

WFJ 8-76