

PART OF N.E. 1/4 OF SEC. 21, T. 5 N., R. 2 W., S.L.B. & M.
HOLLEY ACRES SUBDIVISION NO. 3

184


TAXING UNIT: 41

LOTS 29-36 & 50-56
IN ROY CITY

PREFIX: 09-184

SCALE 1"=50'

SEE PAGE 183

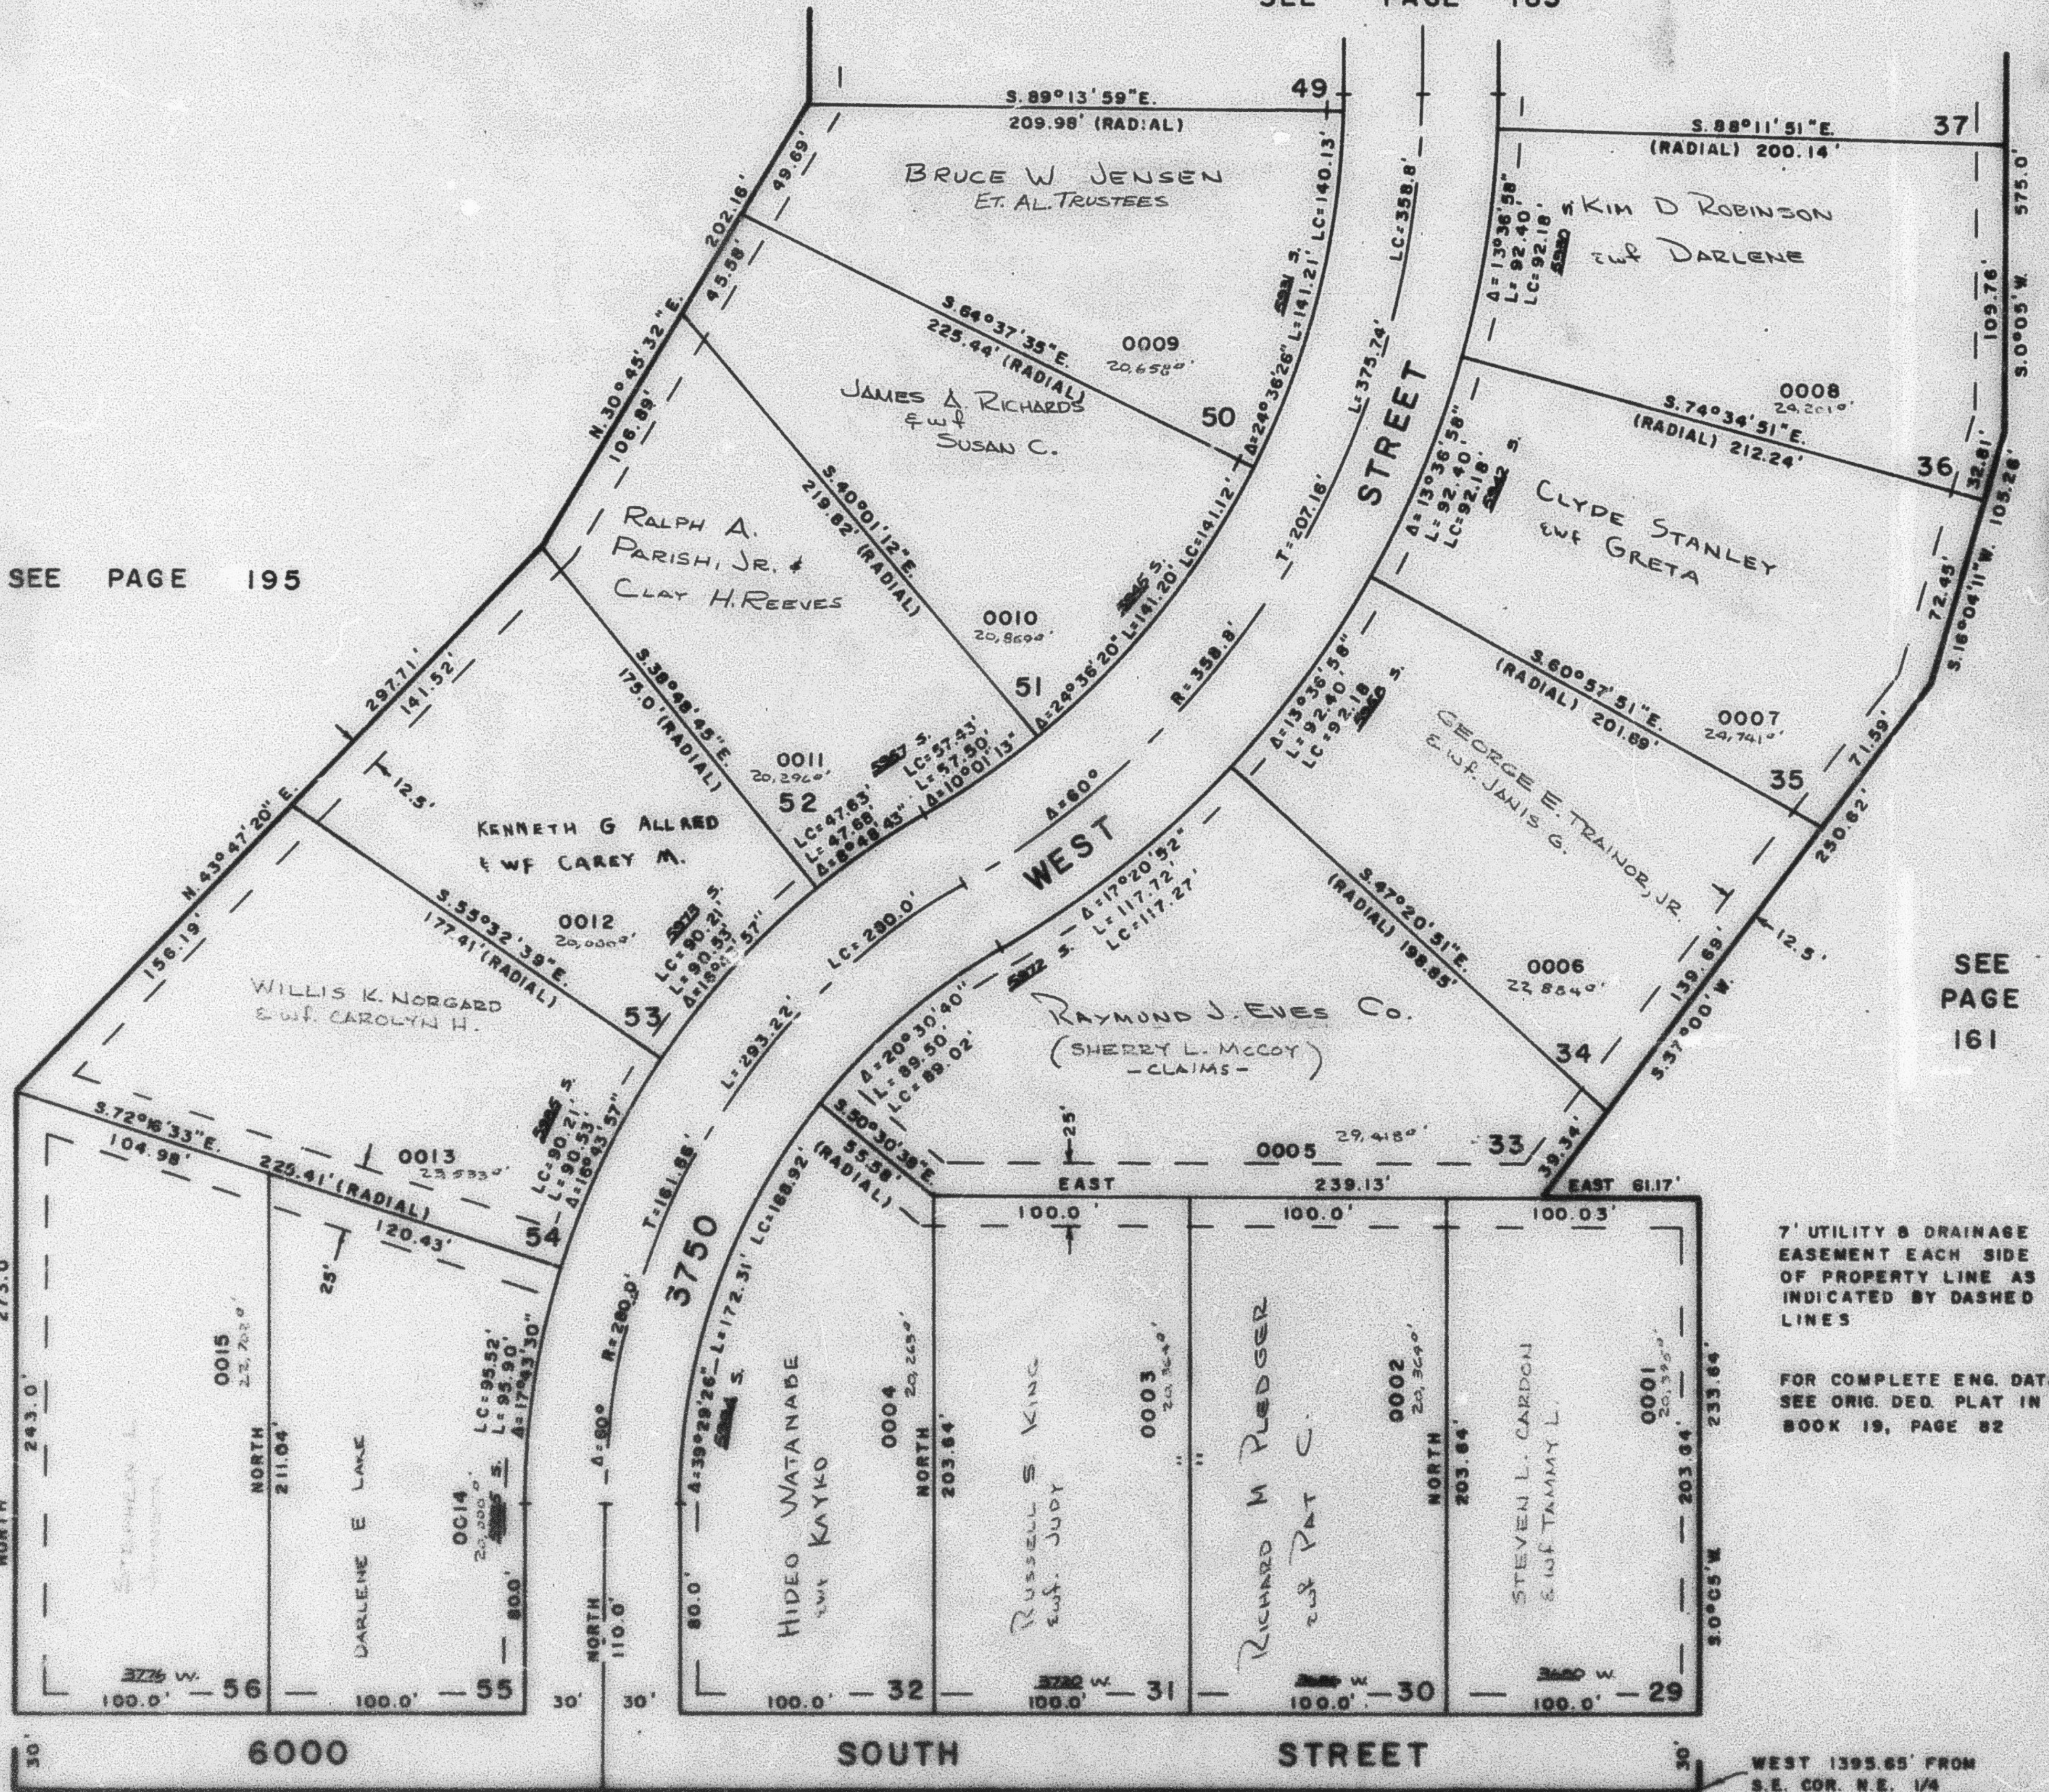

SEE PAGE 195

SEE PAGE 161

7' UTILITY & DRAINAGE
EASEMENT EACH SIDE
OF PROPERTY LINE AS
INDICATED BY DASHED
LINES

FOR COMPLETE ENG. DATA
SEE ORIG. DED. PLAT IN
BOOK 19, PAGE 82

WEST 1395.65' FROM
S.E. COR. N.E. 1/4

W.F.J. 8-76