

PART OF S. E. 1/4 SEC. 15, T. 5 N., R. 2 W., S. L. B. & M.

185

KENTWOOD ESTATES PHASE I

A PLANNED RESIDENTIAL UNIT DEVELOPMENT

LOT 16


IN ROY CITY

SCALE 1" = 60'

SEE PAGE 186

PREFIX: 09-185

TAXING UNIT: 41

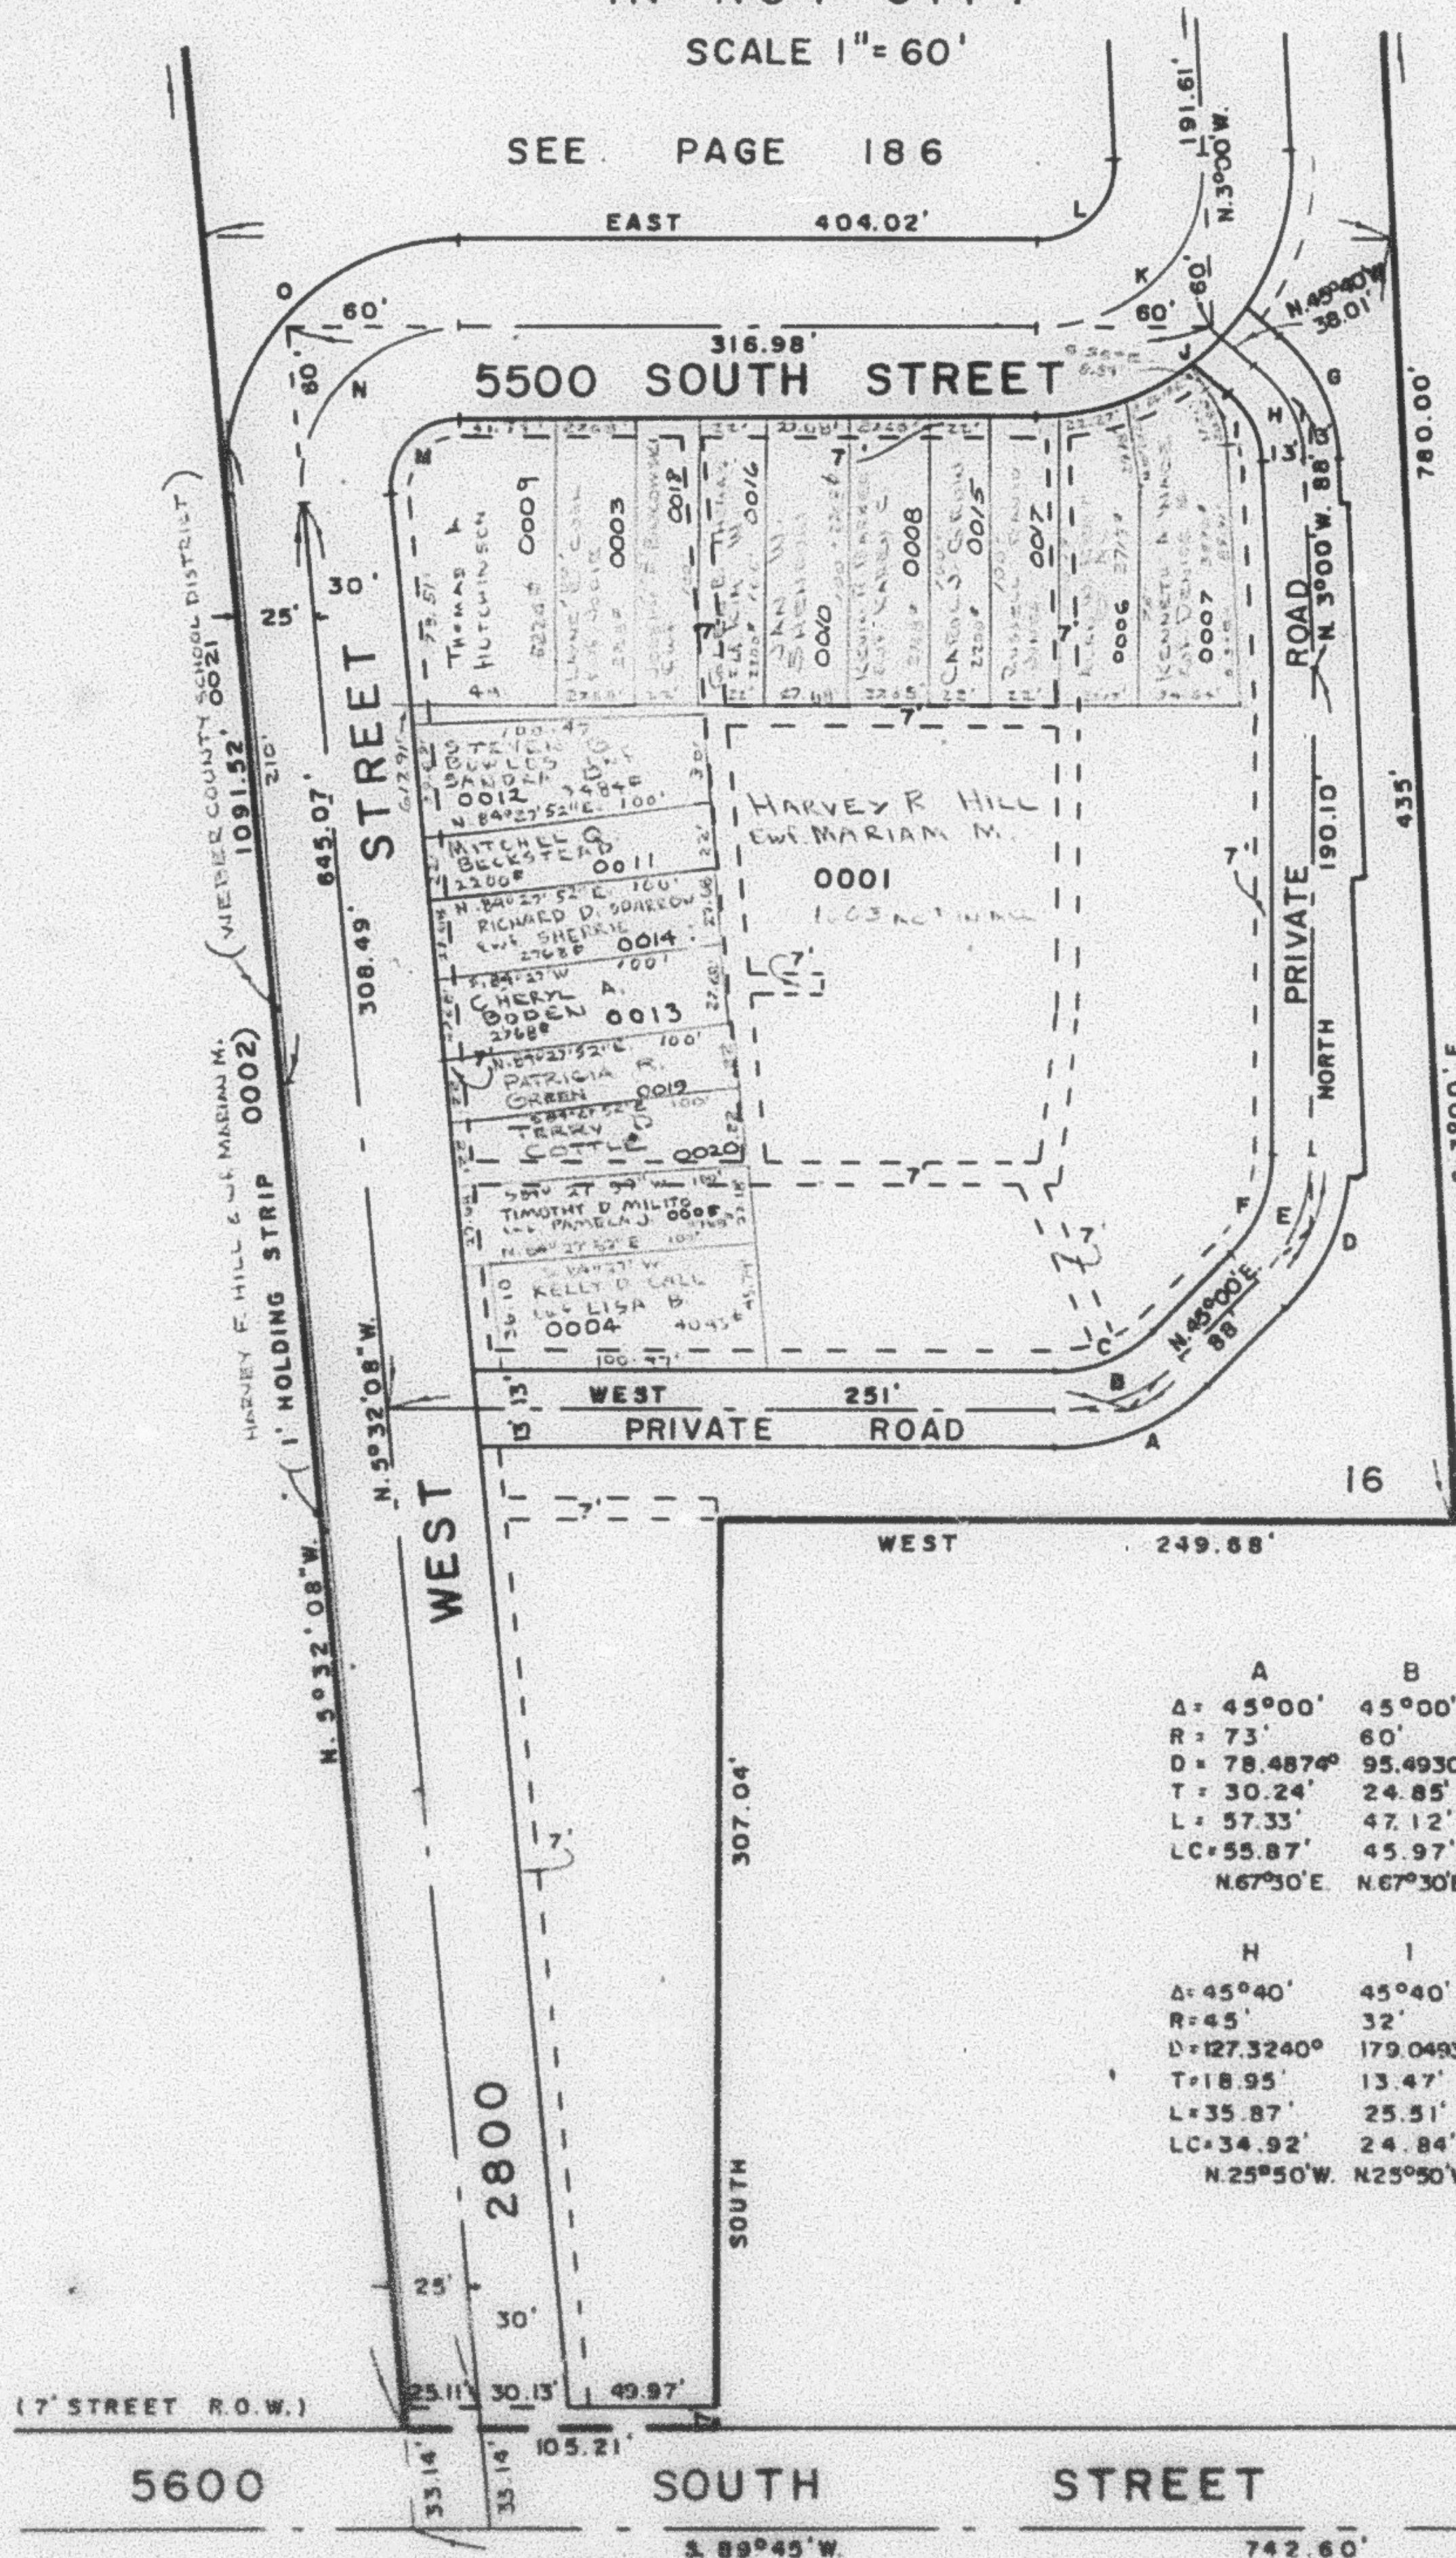

SEE PAGE 69

SEE PAGE 69

FOR COMPLETE ENG. DATA
SEE ORIG. DEO. PLAT IN
BOOK 20, PAGES 21 & 22

CURVE DATA							
A	B	C	D	E	F	G	
A = 45°00'	45°00'	45°00'	45°00'	45°00'	45°00'	45°40'	
R = 73'	60'	32'	73.35'	60.35'	47.35'	58'	
D = 78.4874°	95.4930°	179.0493°	78.1129°	94.9392°	121.0048°	98.7858°	
T = 30.24'	24.85'	13.25'	30.38'	25'	19.61'	24.42'	
L = 57.33'	47.12'	25.13'	57.61'	47.40'	37.19'	46.23'	
LC = 55.87'	45.97'	24.49'	56.14'	46.19'	36.24'	45.01'	
N.67°50'E. N.67°30'E. N.67°30'E. N.22°30'E. N.22°30'E. N.22°30'E. N.25°50'W.							
H	I	J	K	L	M	N	O
A = 45°40'	45°40'	93°00'	93°00'	93°00'	95°32'08"	95°32'08"	95°32'08"
R = 45'	32'	88.94'	56.94'	26.94'	24.47'	54.47'	79.47'
D = 127.3240°	179.0493°	65.9027°	100.6286°	212.6792°	234.1470°	105.1878°	72.0974°
T = 18.95'	13.47'	91.62'	60'	28.39'	26.96'	60'	87.55'
L = 35.87'	25.51'	146.12'	92.42'	43.72'	39.95'	88.92'	129.74'
LC = 34.92'	24.84'	126.13'	82.81'	39.08'	36.24'	80.86'	117.88'
N.25°50'W. N.25°50'W. N.43°30'E. N.43°30'E. N.43°30'E. N.42°13'56"E. N.42°13'56"E. N.42°13'56"E.							