

PART OF S.E. 1/4 SEC. 15, T. 5 N., R. 2 W., S.L.B. & M.

185

KENTWOOD ESTATES PHASE I

A PLANNED RESIDENTIAL UNIT DEVELOPMENT

LOT 16

IN ROY CITY

SCALE 1"=60'

TAXING UNIT 41


PREFIX 09-185

SEE PAGE 186

SEE PAGE 69

SEE PAGE 69

FOR COMPLETE ENG. DATA
SEE ORIG. DED. PLAT IN
BOOK 20, PAGES 21 & 22

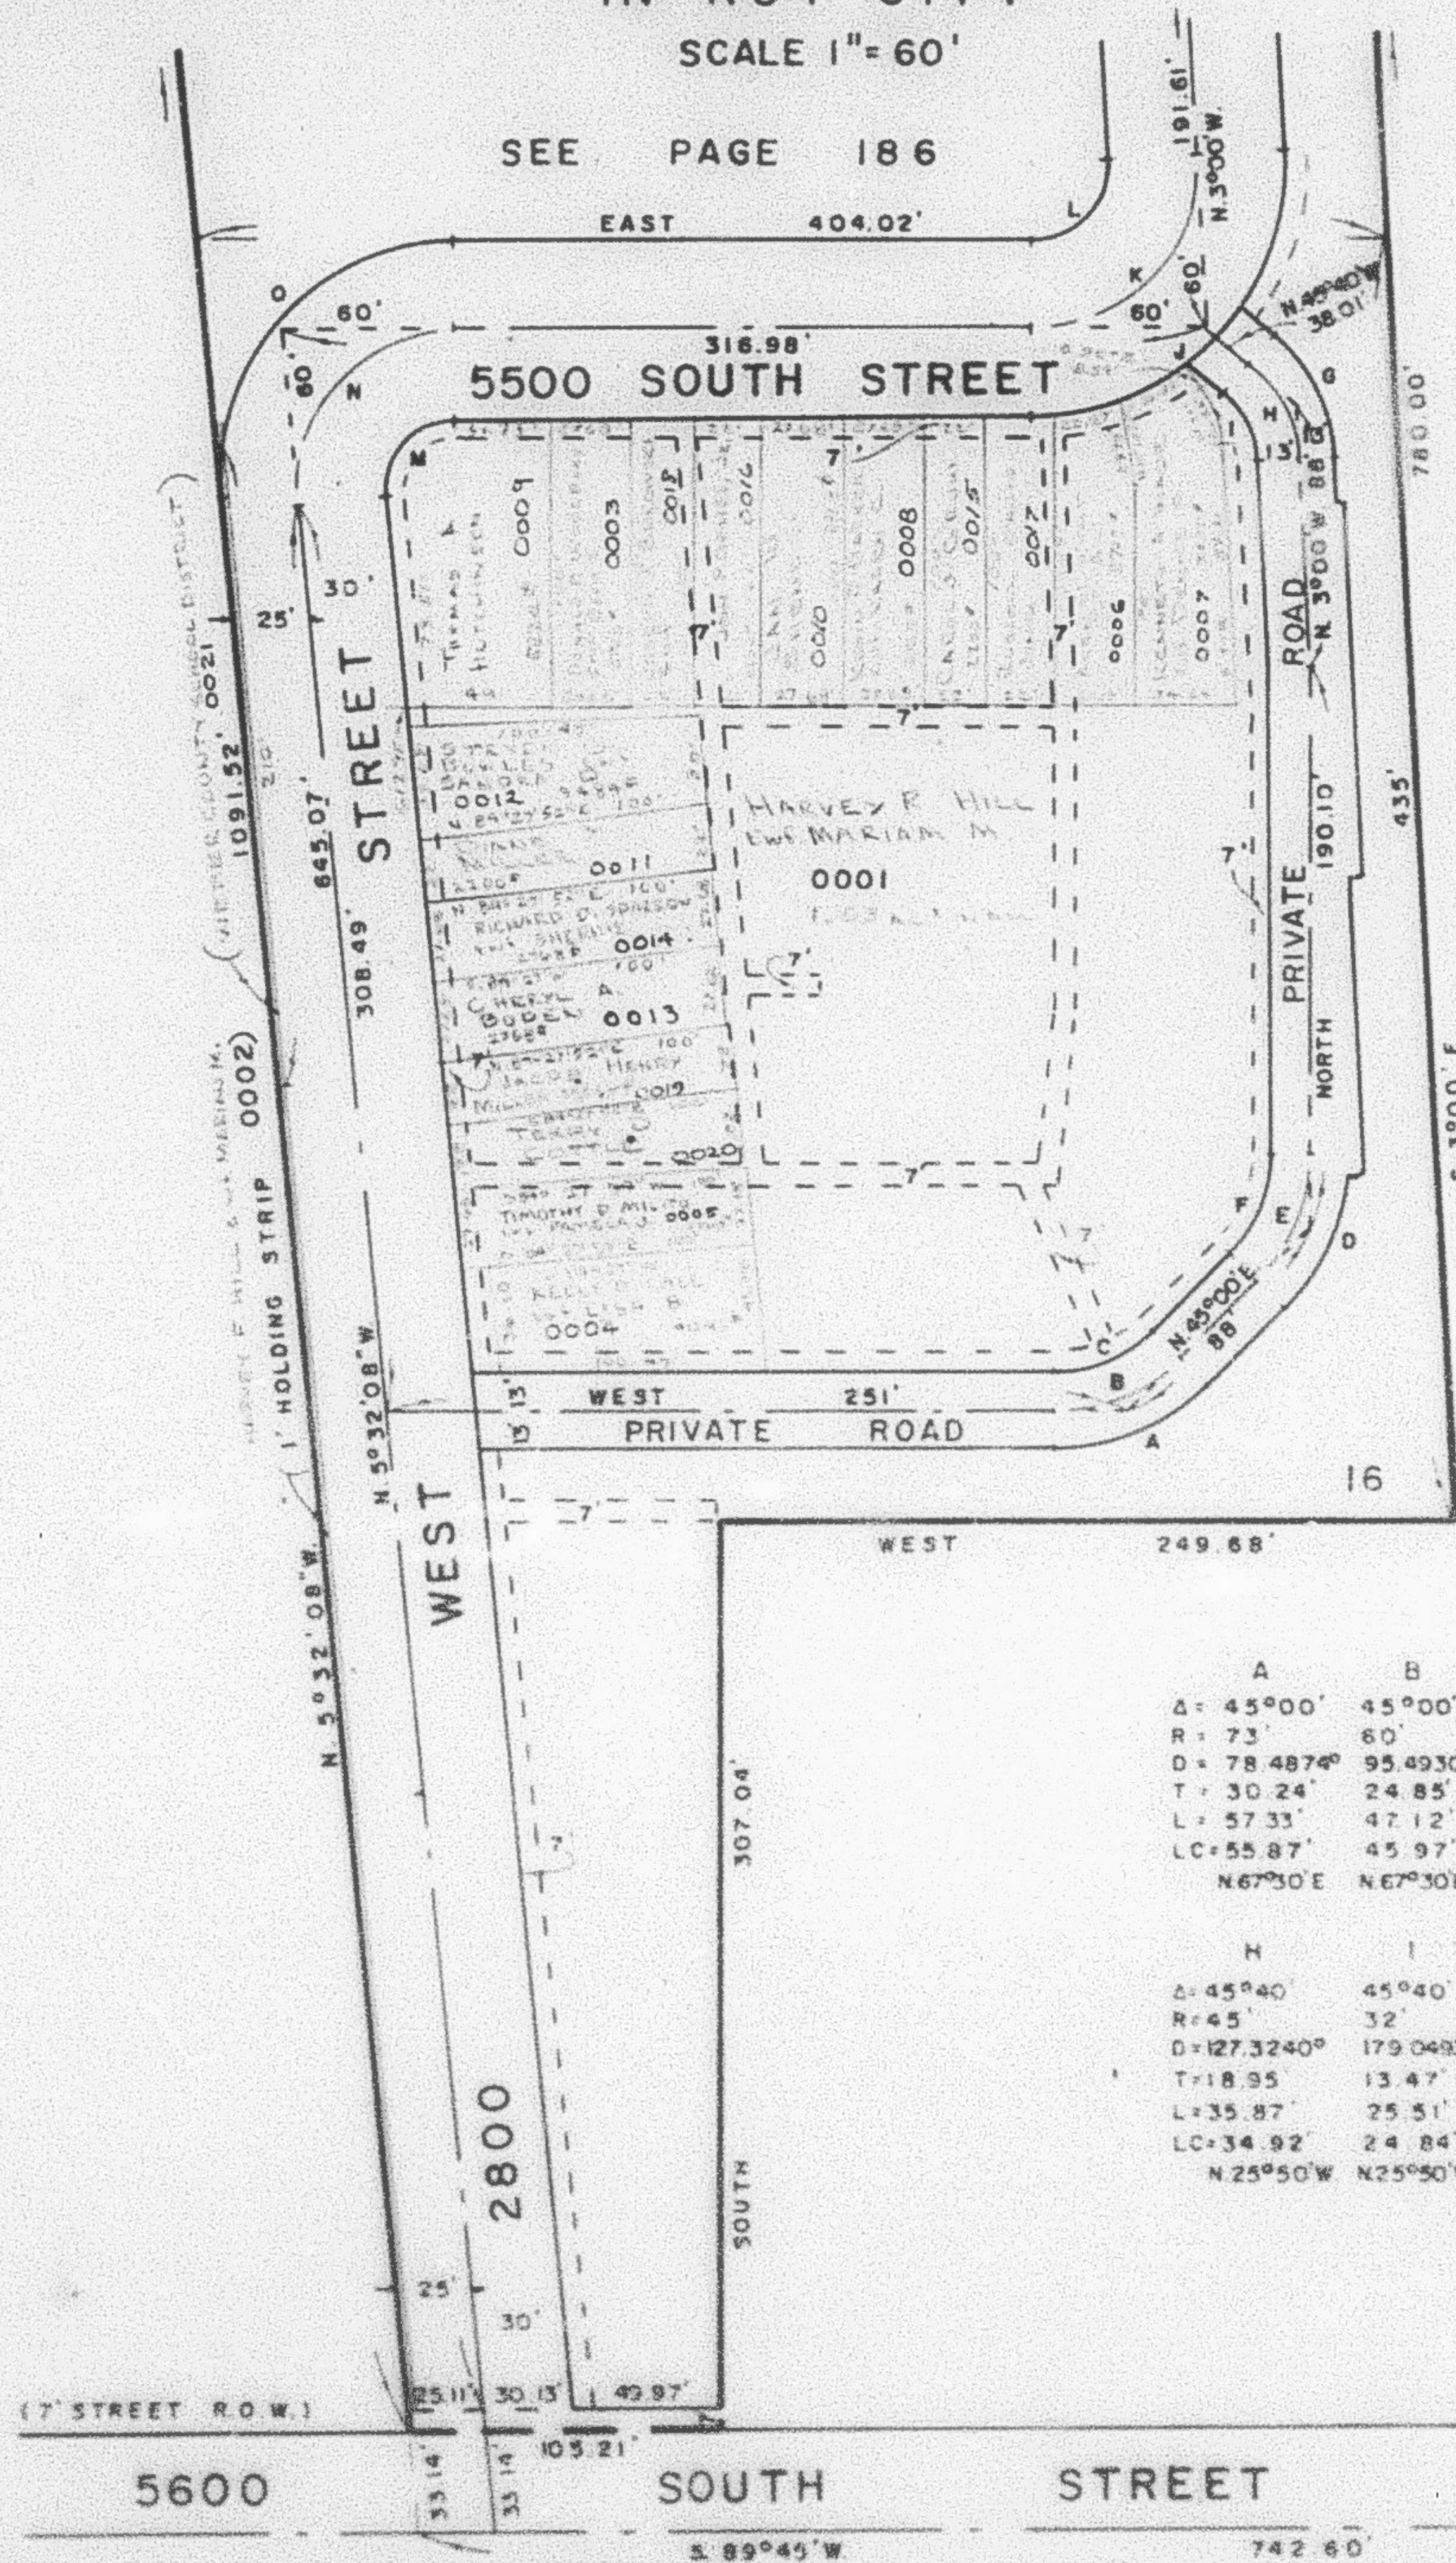

CURVE			DATA			
A	B	C	D	E	F	G
$\Delta = 45^{\circ}00'$	$45^{\circ}00'$	$45^{\circ}00'$	$45^{\circ}00'$	$45^{\circ}00'$	$45^{\circ}00'$	$45^{\circ}40'$
$R = 73'$	60'	32'	73.35'	60.35'	47.35'	58'
$D = 78.487^{\circ}$	95.4930°	179.0493°	78.1129°	94.9392°	121.0048°	98.7858°
$T = 30.24'$	24.85'	13.25'	30.38'	25'	19.61'	24.42'
$L = 57.33'$	47.12'	25.13'	57.61'	47.40'	37.19'	46.23'
$LC = 55.87'$	45.97'	24.40'	56.14'	46.19'	36.24'	45.01'
$N 67^{\circ}30'E$	$N 67^{\circ}30'E$	$N 67^{\circ}30'E$	$N 22^{\circ}30'E$	$N 22^{\circ}30'E$	$N 22^{\circ}30'E$	$N 25^{\circ}50'W$

H	I	J	K	L	M	N	O
$\Delta = 45^{\circ}40'$	$45^{\circ}40'$	$93^{\circ}00'$	$93^{\circ}00'$	$93^{\circ}00'$	$95^{\circ}32'08''$	$95^{\circ}32'08''$	$95^{\circ}32'08''$
$R = 45'$	32'	86.94'	56.94'	26.94'	24.47'	54.47'	79.47'
$D = 127.3240^{\circ}$	179.0493°	65.9027°	100.6286°	212.6792°	234.1470°	105.1878°	72.0974°
$T = 18.95'$	13.47'	91.62'	60'	28.39'	26.98'	60'	87.55'
$L = 35.87'$	25.51'	146.12'	92.42'	43.72'	39.95'	88.92'	129.74'
$LC = 34.92'$	24.84'	126.13'	82.81'	39.08'	36.24'	80.66'	117.68'
$N 25^{\circ}50'W$	$N 25^{\circ}50'W$	$N 43^{\circ}30'E$	$N 43^{\circ}30'E$	$N 43^{\circ}30'E$	$N 42^{\circ}13'56''E$	$N 42^{\circ}13'56''E$	$N 42^{\circ}13'56''E$