

KENTWOOD ESTATES PHASE I

A PLANNED RESIDENTIAL UNIT DEVELOPMENT

LOT 16

IN ROY CITY

SCALE 1"=60'

SEE PAGE 186

TAXING UNIT 41

PREFIX 09-185

SEE PAGE 69

SEE PAGE 69


KENTWOOD
CONDOMINIUM

SEE PAGE 245

FOR COMPLETE ENG. DATA
SEE ORIG. SED. PLAT IN
BOOK 20, PAGES 21 & 22

CURVE DATA

	J	K	L	M	N	O
Δ	93°00'	93°00'	93°00'	93°38'00"	93°38'00"	95°30'00"
R	88.84'	88.84'	88.84'	24.47'	24.47'	79.47'
D	88.84'	88.84'	88.84'	234.1470°	103.1878°	72.0274°
T	91.62'	91.62'	28.38'	28.38'	60'	87.51'
L	146.12'	92.42'	43.72'	38.88'	88.82'	129.74'
LC	126.13'	88.81'	38.88'	38.24'	88.88'	117.65'

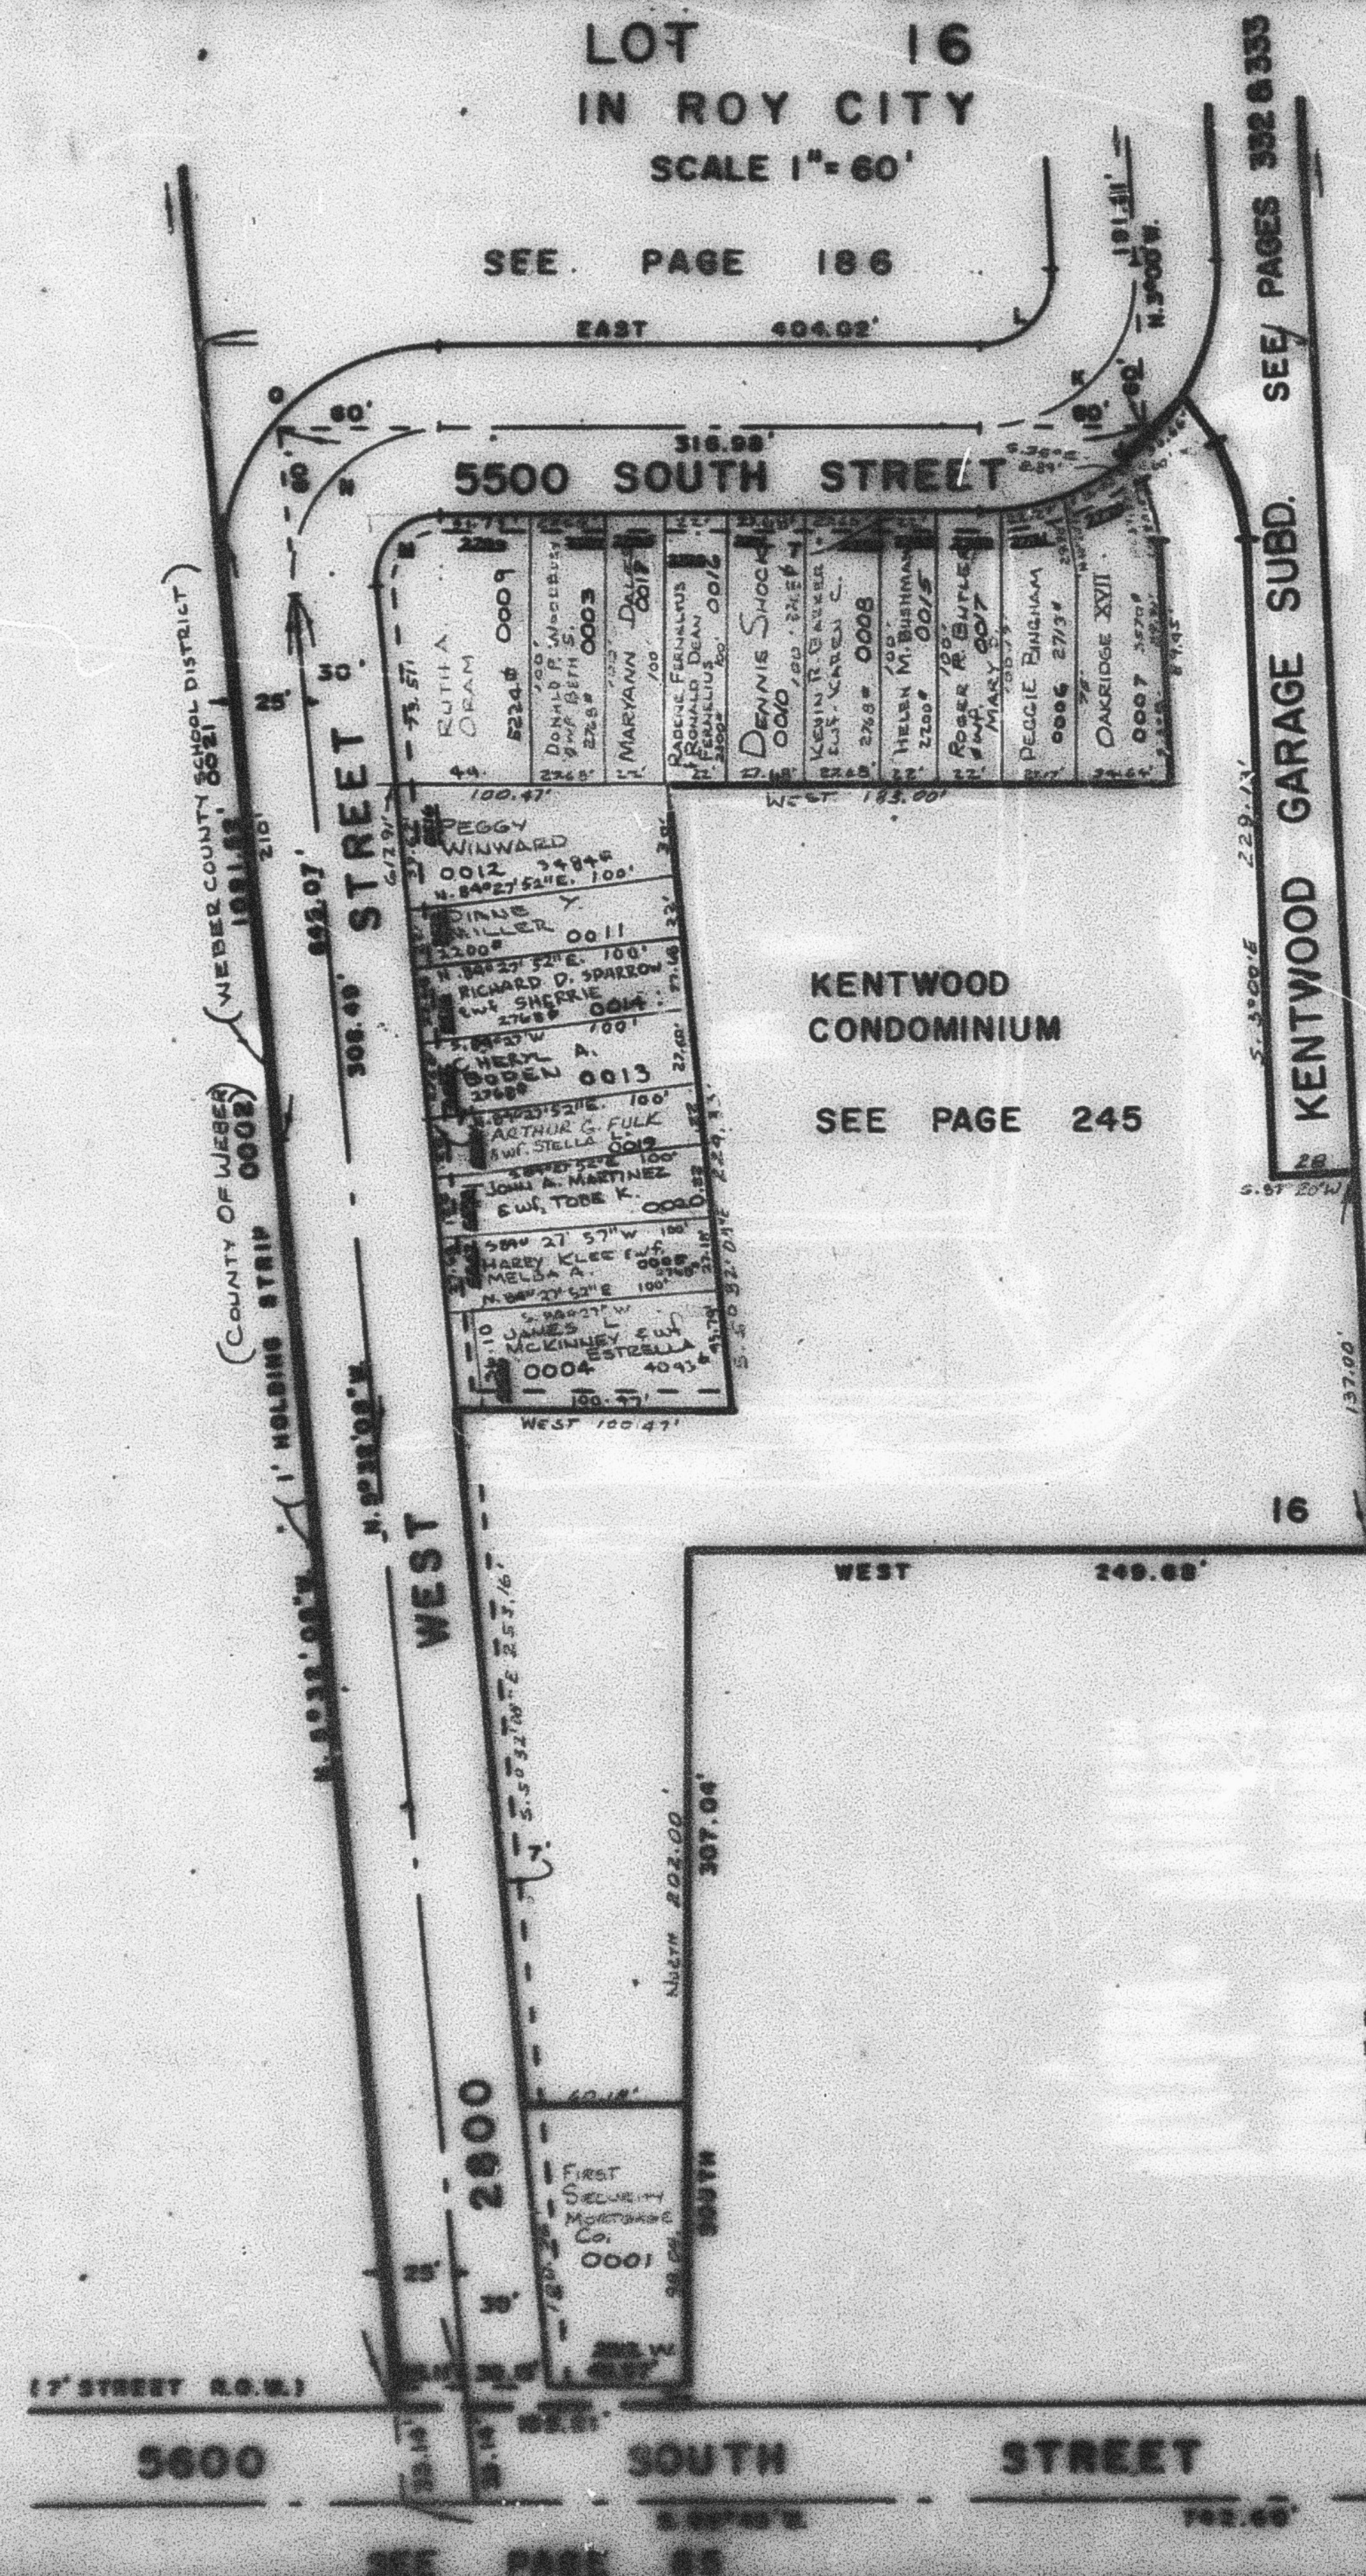

SEE PAGE 65

S.E. COR. SEC. 15

W.F.A. 3-77