


PART OF S.E. 1/4 SEC. 15, T.5N., R.2W., S.L.B. & M.  
**KENTWOOD ESTATES PHASE 1**  
 A PLANNED RESIDENTIAL UNIT DEVELOPMENT

TAXING UNIT: 41

**LOT 16**  
 IN ROY CITY  
 SCALE 1" = 60'

SEE PAGE 186

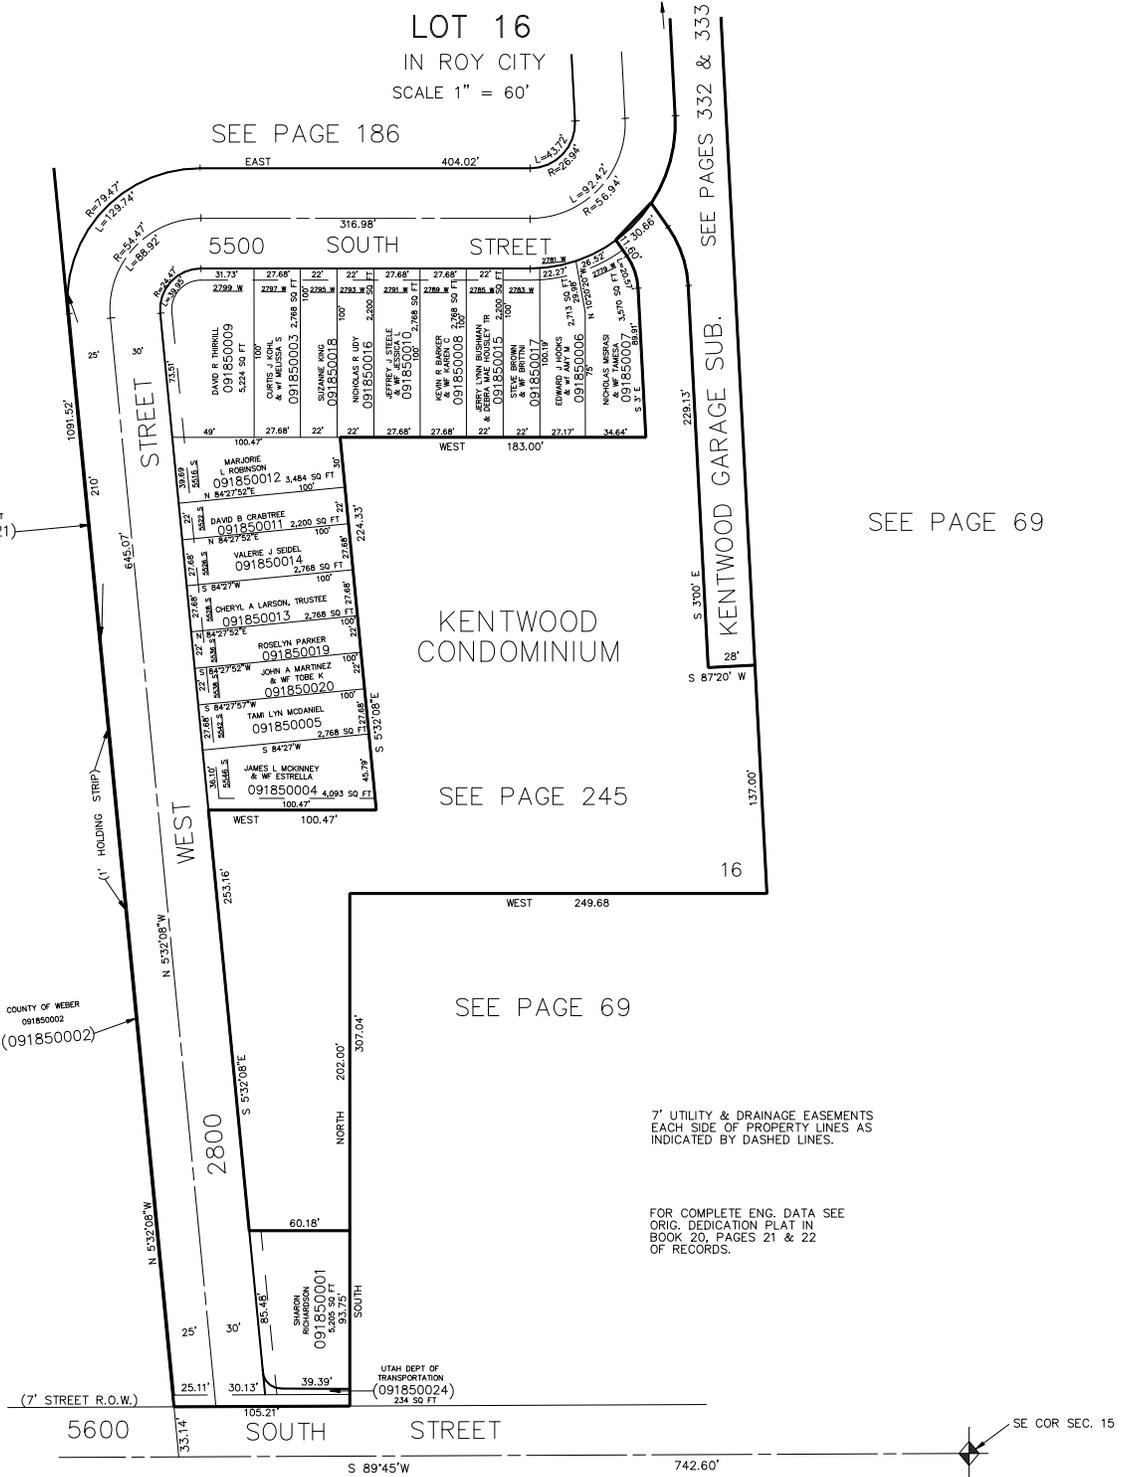

SEE PAGE 69

SEE PAGE 188

SEE PAGE 245

SEE PAGE 69

7' UTILITY & DRAINAGE EASEMENTS EACH SIDE OF PROPERTY LINES AS INDICATED BY DASHED LINES.

FOR COMPLETE ENG. DATA SEE ORIG. DEDICATION PLAT IN BOOK 20, PAGES 21 & 22 OF RECORDS.

SEE PAGE 85