


PART OF S.E. 1/4 SEC. 15, T.5N., R.2W., S.L.B. & M.
KENTWOOD ESTATES PHASE 1

A PLANNED RESIDENTIAL UNIT DEVELOPMENT

TAXING UNIT: 41

LOT 16
 IN ROY CITY
 SCALE 1" = 60'

SEE PAGE 186

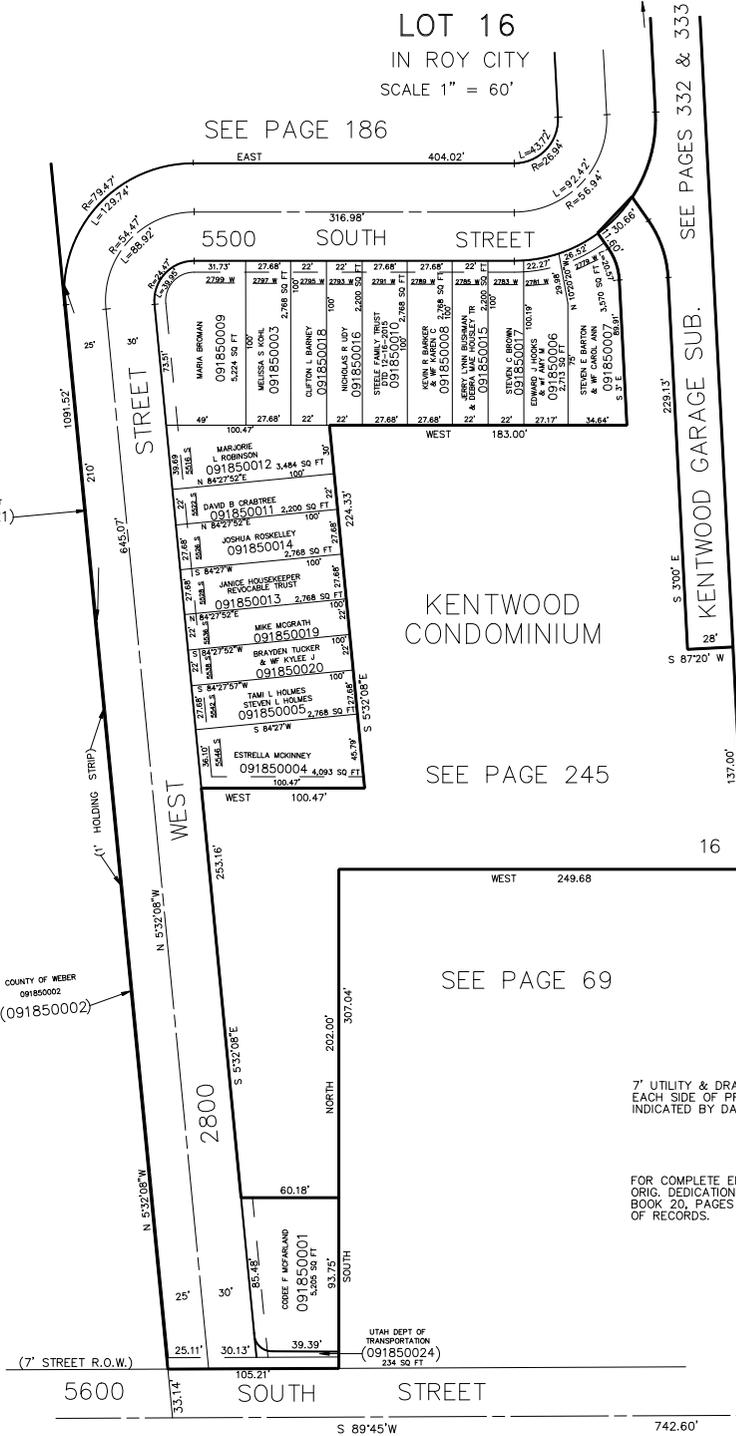

SEE PAGE 188

WEBER
 SCHOOL DISTRICT
 (091850021)

COUNTY OF WEBER
 (091850002)

SEE PAGE 69

KENTWOOD
 CONDOMINIUM

SEE PAGE 245

SEE PAGE 69

7' UTILITY & DRAINAGE EASEMENTS
 EACH SIDE OF PROPERTY LINES AS
 INDICATED BY DASHED LINES.

FOR COMPLETE ENG. DATA SEE
 ORIG. DEDICATION PLAT IN
 BOOK 20, PAGES 21 & 22
 OF RECORDS.