

PART OF S.E. 1/4 SEC. 15, T. 5 N., R. 2 W., S.L.B. & M.
KENTWOOD ESTATES PHASE I
 A PLANNED RESIDENTIAL UNIT DEVELOPMENT
 LOTS 1-15
 IN ROY CITY


186

TAXING UNIT 41

PREFIX 09-186

SCALE 1" = 30'

SEE PAGE 207

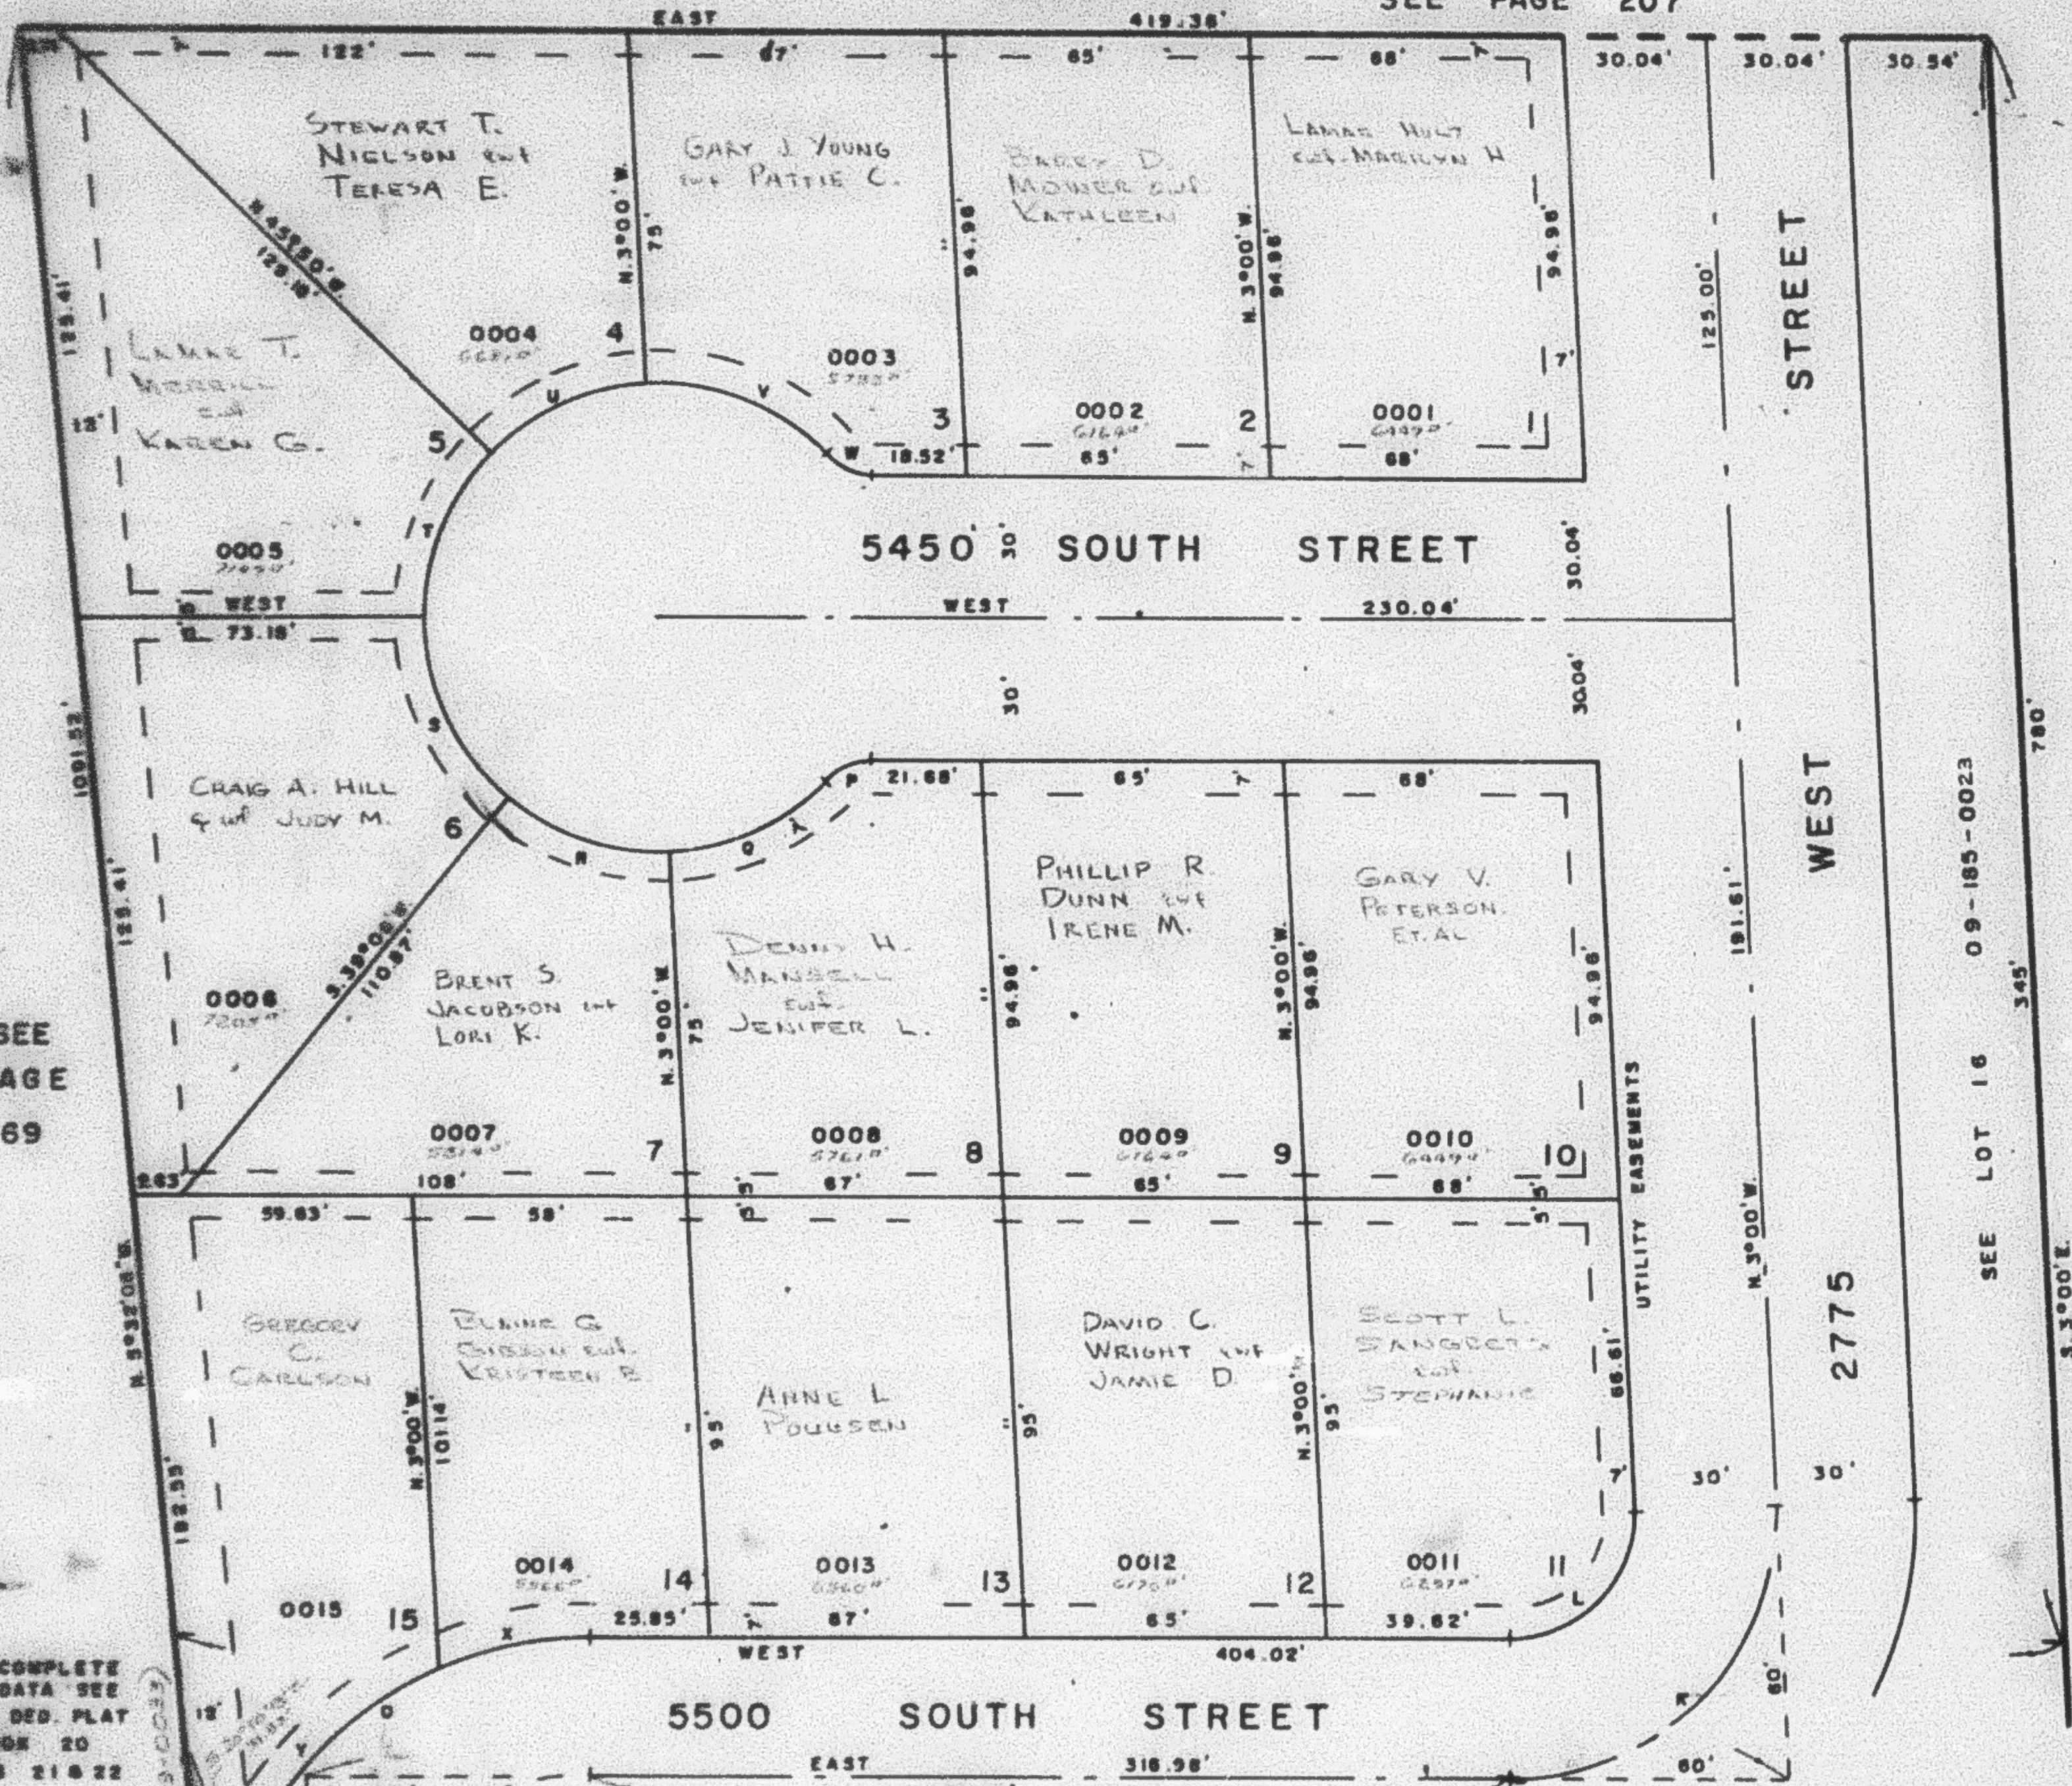

SEE PAGE 69

SEE PAGE 69

FOR COMPLETE
 ENG. DATA SEE
 ORIG. DEP. PLAT
 IN BOOK 20
 PAGES 21 & 22

SEE PAGE 185

K	L	N	O	P	Q	R	S	T	U	V	W	X	Y
Δ: 93°00'	93°00'	95°32'08"	95°32'08"	46°11'	43°11'	42°06'	50°54'	44°10'	42°50'	49°11'	48°11'	23°34'	71°58'08"
R: 58.96'	26.96'	54.47'	79.47'	15'	50'	50'	50'	50'	50'	50'	15'	79.47'	79.47'
D: 100.8298°	212.6792°	105.1878°	72.0974°	381.9719°	114.5916°	114.5916°	114.5916°	114.5916°	114.5916°	114.5916°	381.9719°	72.0974°	72.0974°
T: 60'	28.39'	60'	87.55'	6.40'	15.79'	19.24'	23.80'	20.29'	19.61'	22.88'	6.40'	16.58'	57.70'
L: 92.42'	43.72'	88.92'	129.74'	12.09'	37.68'	36.74'	44.42'	38.54'	37.38'	42.92'	12.09'	32.89'	99.81'
LC: 82.61'	39.08'	80.88'	117.68'	11.77'	36.80'	35.92'	42.97'	37.60'	36.54'	41.61'	11.77'	32.48'	93.38'
N. 43°30'E.	N. 43°30'E.	N. 42°13'56"E.	N. 42°13'56"E.	N. 66°54'30"E.	N. 65°22'30"E.	N. 71°57'E.	S. 25°27'E.	S. 22°05'W.	S. 85°35'W.	N. 66°24'30"W.	N. 66°54'30"W.	S. 78°13'W.	S. 30°28'58"W.