

PART OF S.E. 1/4 SEC. 15, T. 5 N., R. 2 W., S.L.B. & M.
KENTWOOD ESTATES PHASE I
 A PLANNED RESIDENTIAL UNIT DEVELOPMENT
 LOTS 1-15
 IN ROY CITY


186

TAXING UNIT: 41

SCALE 1" = 30'

SEE PAGE 207

PREFIX: 09-186

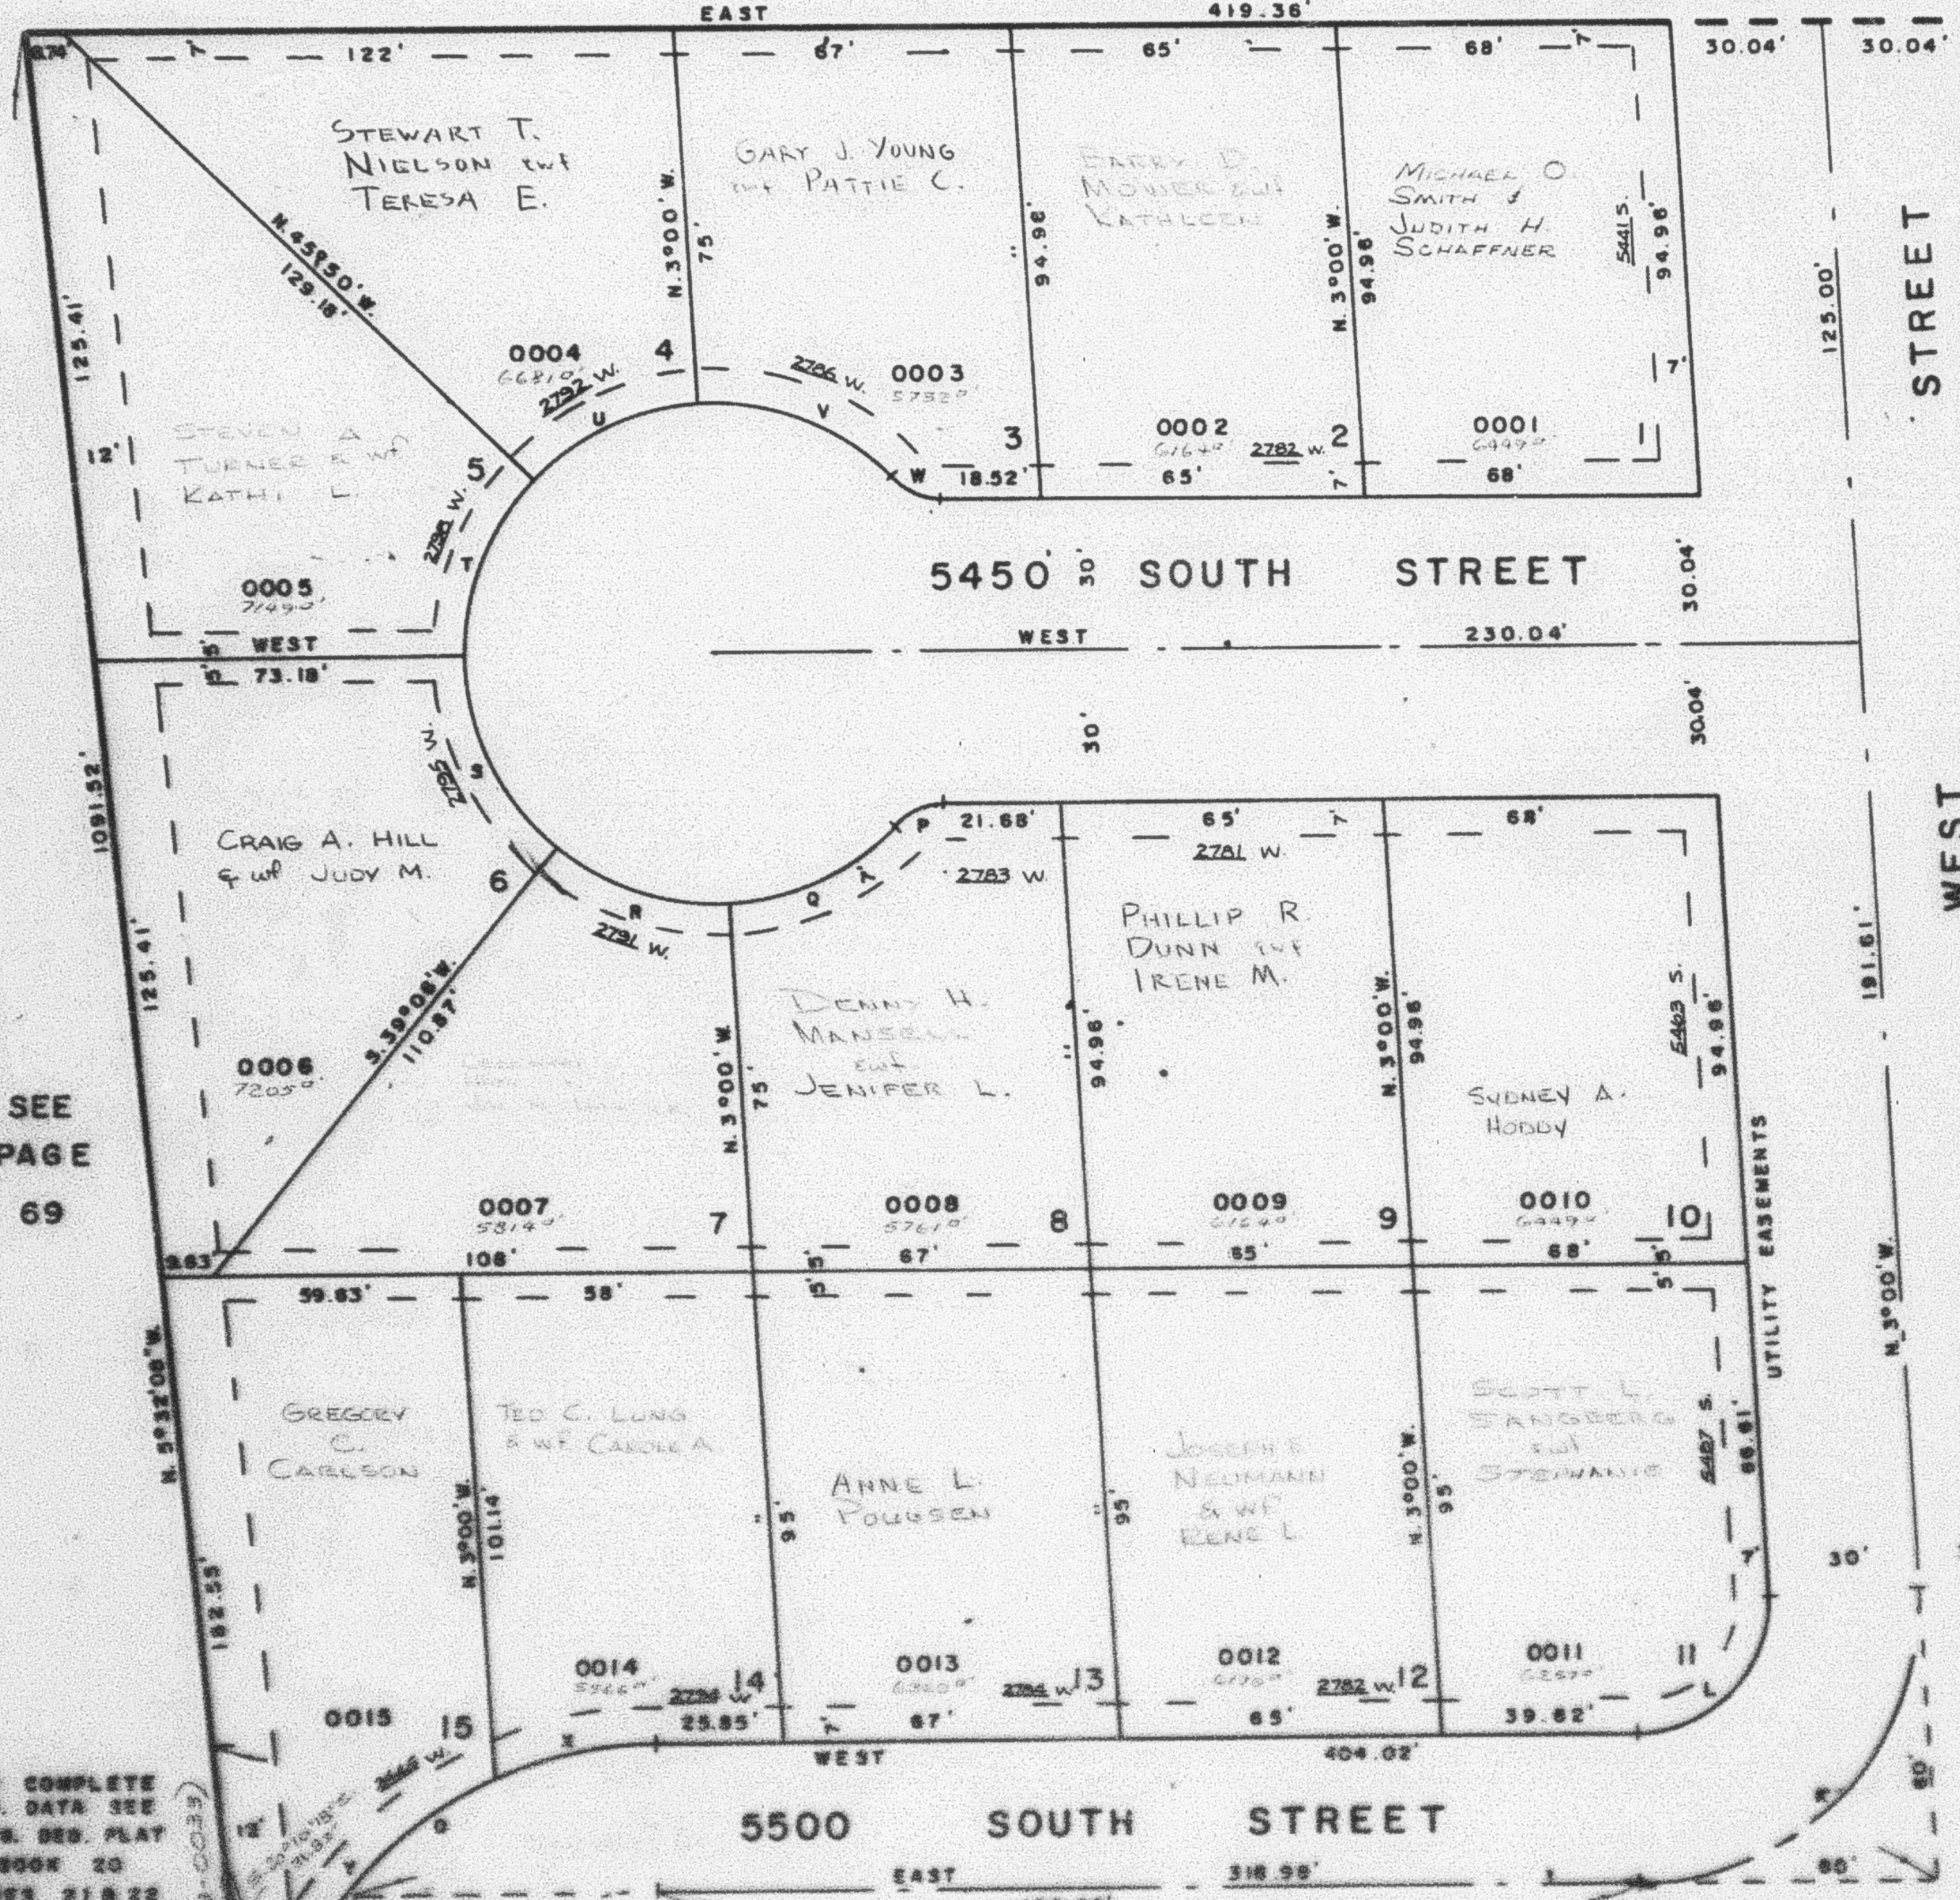

SEE PAGE 69

SEE PAGE 69

SEE PAGE 185

CURVE DATA

K	L	N	O	P	Q	R	S	T	U	V	W	X	Y
4- 93°00'	93°00'	93°32'08"	93°32'08"	46°11'	43°11'	42°06'	50°54'	44°10'	42°50'	42°11'	42°11'	23°54'	71°58'00"
5- 56.94'	26.94'	54.47'	72.47'	15'	30'	50'	50'	50'	50'	50'	15'	78.47'	78.47'
6- 100.8088'	212.5792'	103.1878'	72.5974'	381.9719'	114.5912'	114.5912'	114.5912'	114.5912'	114.5912'	114.5912'	381.9719'	72.5974'	72.5974'
7- 60'	28.33'	60'	67.65'	8.40'	19.75'	19.75'	23.80'	20.29'	19.61'	22.88'	8.40'	18.58'	57.70'
8- 92.42'	43.72'	88.92'	128.74'	12.09'	37.68'	38.74'	44.42'	38.54'	37.38'	42.82'	12.09'	37.68'	59.61'
9- 82.61'	38.08'	80.88'	117.68'	11.77'	38.80'	35.92'	42.87'	37.68'	38.54'	41.61'	11.77'	37.68'	53.26'
N 43°30'E. N 43°30'E. N 43°30'E. N 43°30'E. N 43°30'E. N 43°30'E. N 43°30'E. N 43°30'E. N 43°30'E. N 43°30'E. N 43°30'E. N 43°30'E. N 43°30'E. N 43°30'E.													

FOR COMPLETE
 ENG. DATA SEE
 ORIG. DES. PLAN
 IN BOOK 20
 PAGES 21 & 22

SEE 09-043-0023