

PART OF S.E. 1/4 SEC. 15, T. 5 N., R. 2 W., S.L.B. & M.
KENTWOOD ESTATES PHASE I
 A PLANNED RESIDENTIAL UNIT DEVELOPMENT


LOTS 1-15
 IN ROY CITY

SCALE 1" = 30'

SEE PAGE 207

TAXING UNIT - 41

PREFIX - 09-185

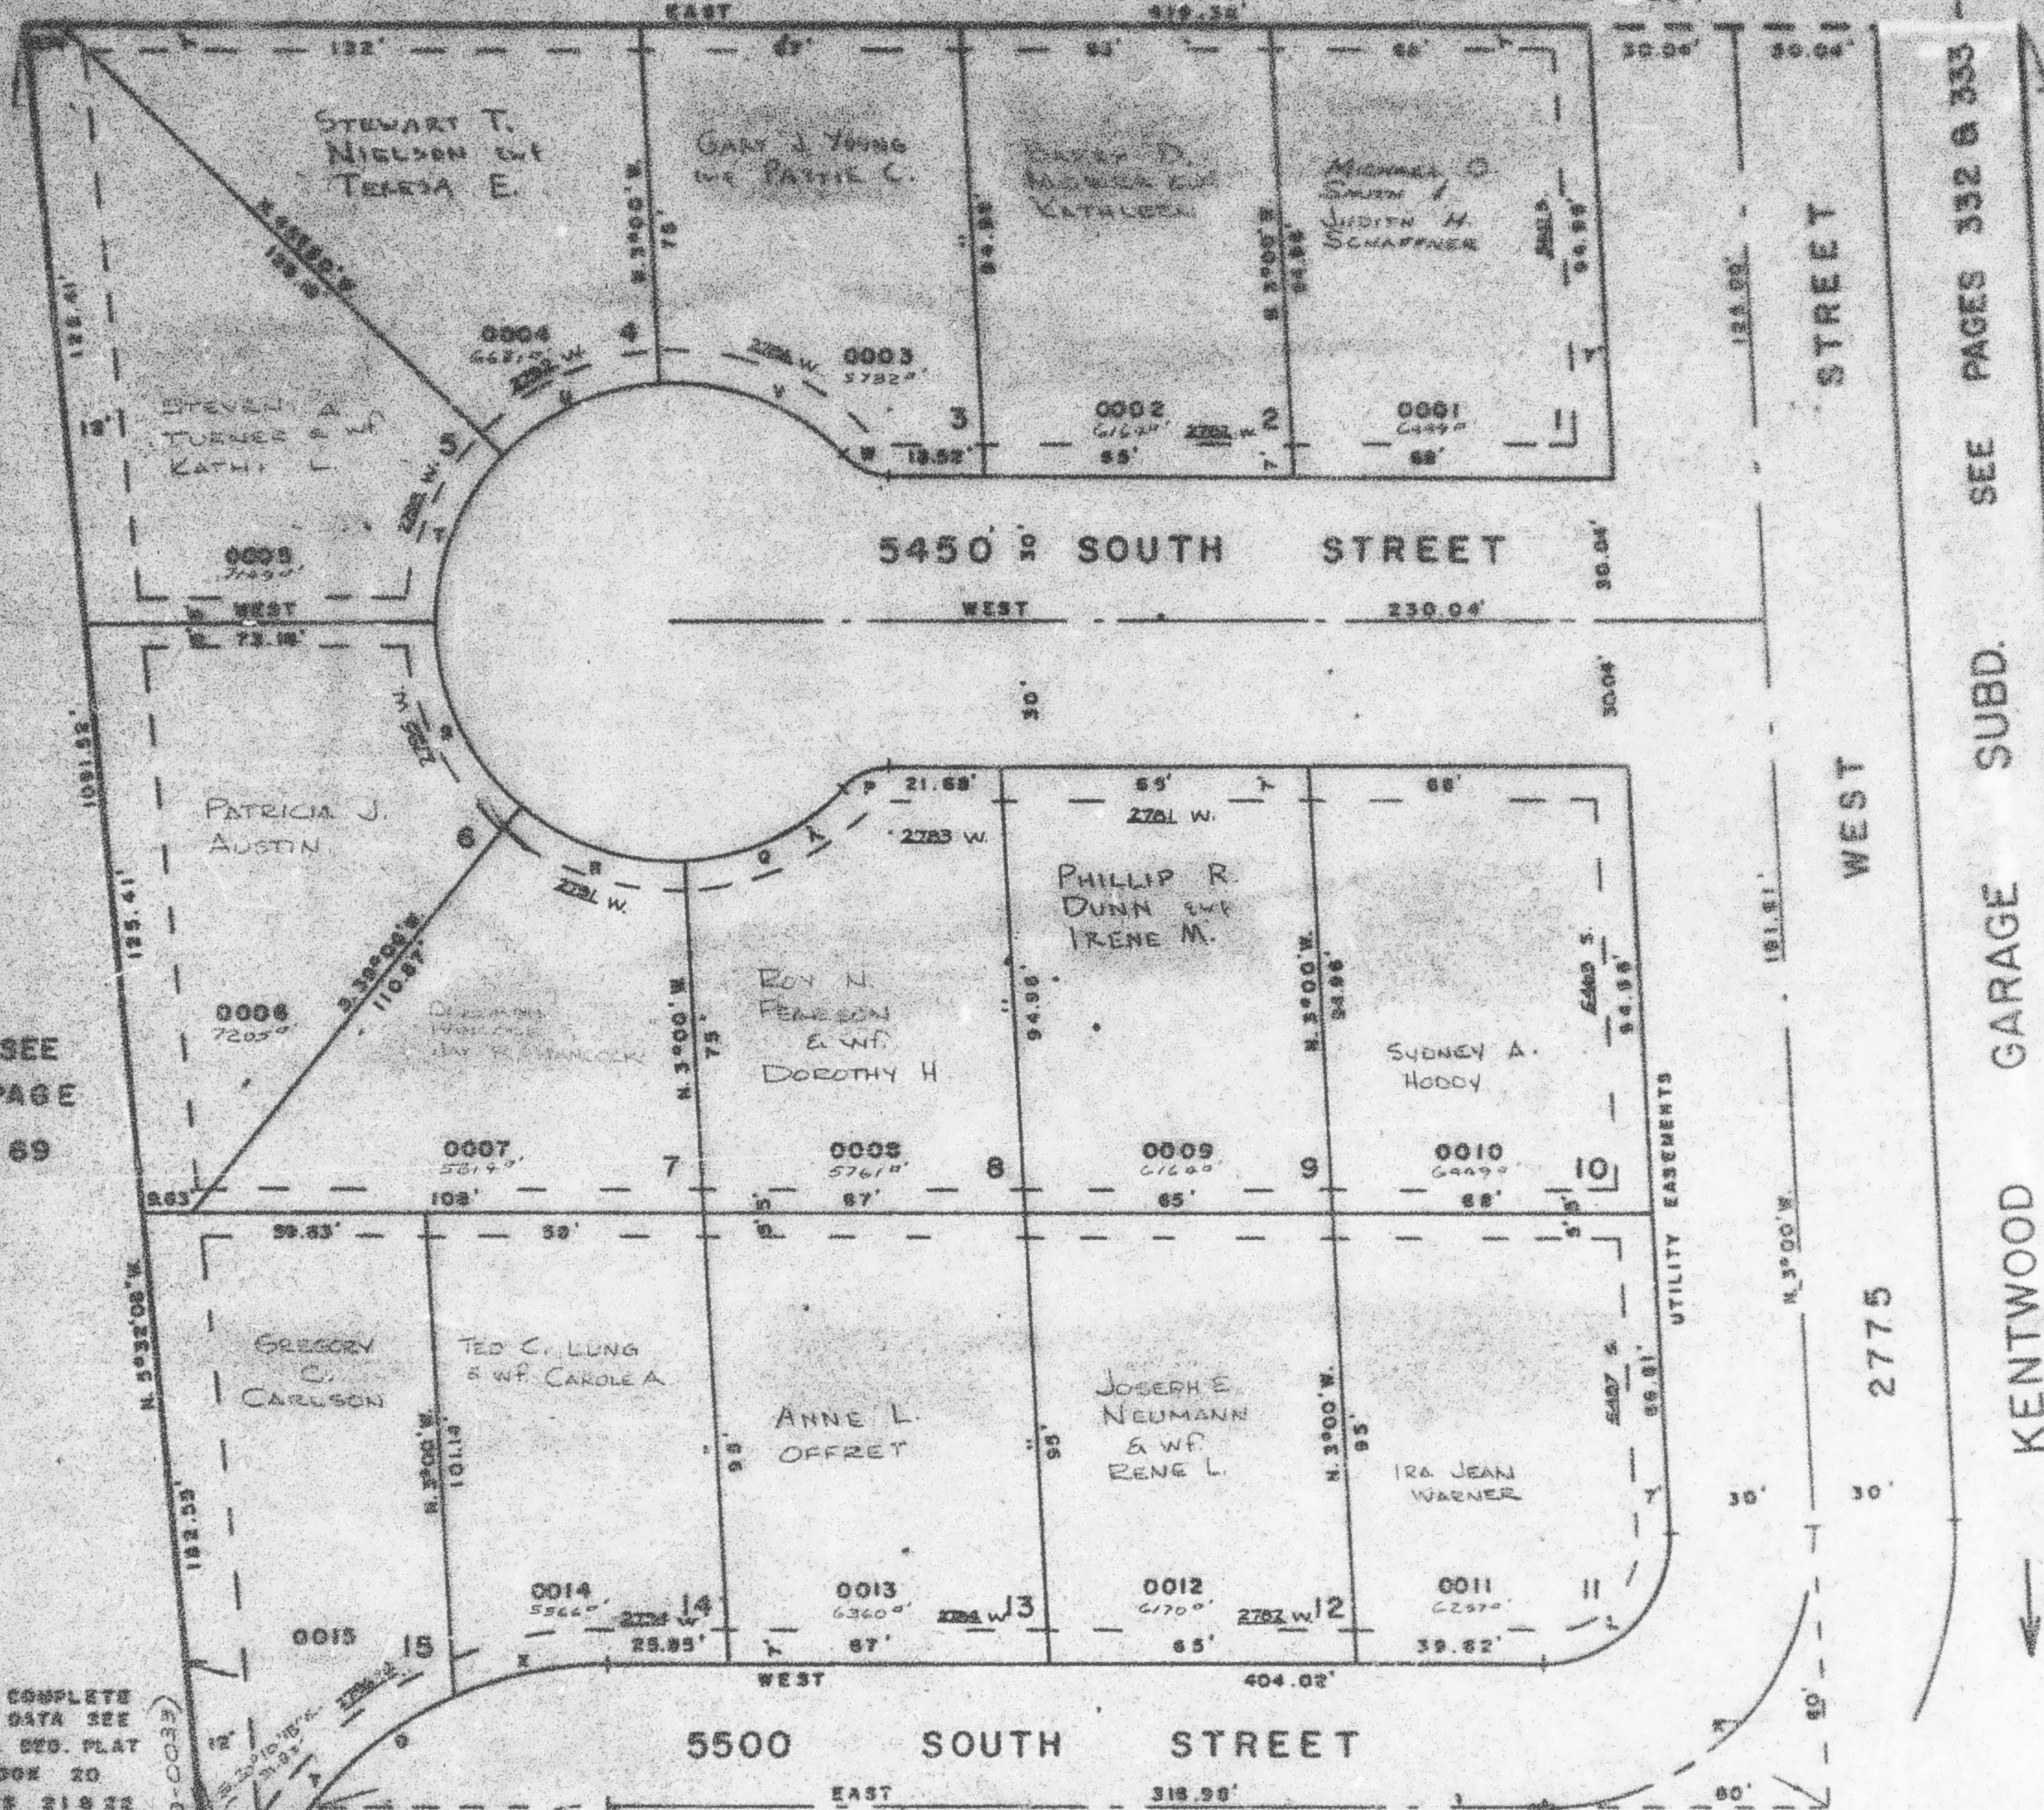

SEE
 PAGE
 69

SEE PAGE
 69

FOR COMPLETE
 ENG. DATA SEE
 0919. 220. PLAT
 IN BOOK 20
 PAGES 21 & 22

SEE PAGE 185

CURVE DATA											
K	L	N	O	P	Q	R	S	T	U	V	W
83°00'	93°00'	95°32'08"	95°32'08"	45°11'	43°11'	42°06'	30°54'	44°10'	42°50'	49°11'	46°11'
56.94'	26.94'	54.47'	79.47'	15'	50'	50'	80'	50'	50'	50'	15'
100.82°00'	212.6722°	133.1878°	72.0974°	301.2718°	114.5916°	114.5916°	114.5916°	114.5916°	114.5916°	114.5916°	301.2718°
50'	25.39'	60'	87.55'	6.40'	19.79'	19.24'	23.80'	20.29'	19.61'	22.88'	6.40'
92.92'	43.72'	98.92'	129.74'	12.09'	37.88'	36.74'	44.42'	38.54'	37.38'	42.92'	12.09'
82.61'	39.08'	80.88'	117.88'	11.77'	35.90'	55.92'	42.97'	37.80'	36.54'	41.61'	11.77'
N.43°30'E.	N.43°30'E.	N.42°13'56"E.	N.42°13'56"E.	N.66°43'0"E.	N.65°22'30"E.	S.71°57"E.	S.25°27'E.	S.22°05'W.	S.65°35'W.	N.68°24'30"W.	N.68°54'30"W.

SEE 09-063-033

BOYS OF
 REFORMATION OF
 EDUCATION OF
 WISCONSIN COUNTY
 SCHOOL DISTRICT