


186

LOTS 1-15
IN ROY CITY

SCALE 1" = 30'

SEE PAGE 207

P R E F I X : 09 - 186

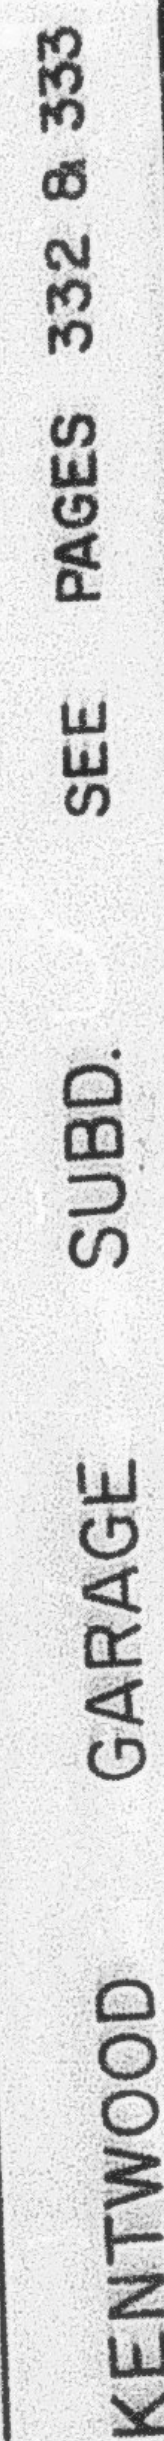

SEE PAGE
69

SEE
PAGE
69

FOR COMPLETE
ENG. DATA SEE
ORIG. DED. PLAT
IN BOOK 20
PAGES 21 & 22

SEE PAGE 185

CURVE DATA

CURVE DATA													
K.	L	N	O	P	Q	R	S	T	U	V	W	X	Y
A = 93°00'	93°00'	95°32'08"	95°32'08"	46°11'	43°11'	42°05'	50°54'	44°10'	42°50'	49°11'	46°11'	23°34'	71°58'08"
R = 56.94'	26.54'	54.47'	79.47'	15'	50'	50'	50'	50'	50'	50'	15'	72.47'	72.47'
D = 100.8288°	212.6792°	105.1878°	72.0874°	381.9719°	114.5916°	114.5916°	114.5916°	114.5916°	114.5916°	114.5916°	381.9719°	72.0874°	72.0874°
T = 60'	28.39'	50'	97.55'	6.40'	19.79'	19.24'	23.50'	20.29'	19.61'	22.58'	6.40'	18.58'	27.76'
L = 92.42'	43.72'	88.92'	129.74'	12.08'	37.68'	36.74'	44.42'	39.54'	37.38'	42.28'	12.08'	32.88'	39.81'
LC = 82.81'	59.08'	80.88'	117.88'	11.77'	38.80'	35.92'	42.37'	37.60'	36.24'	41.61'	11.77'	27.18'	35.30'
R 43°30'E R 43°30'E R 42°13'58"E R 42°13'58"E R 40°53'00"E R 40°53'00"E 37°17'E S 25°27'E S 22°40'E S 20°40'E S 20°40'E R 40°53'00"E R 40°53'00"E 37°17'E S 25°27'E													