

PART OF S.E. 1/4 SEC. 15, T. 5 N., R. 2 W., S.L.B. & M.  
**KENTWOOD ESTATES PHASE I**  
 A PLANNED RESIDENTIAL UNIT DEVELOPMENT

186


TAXING UNIT 41

LOTS 1-15  
 IN ROY CITY

SCALE 1" = 30'

SEE PAGE 207

PREFIX 09-186

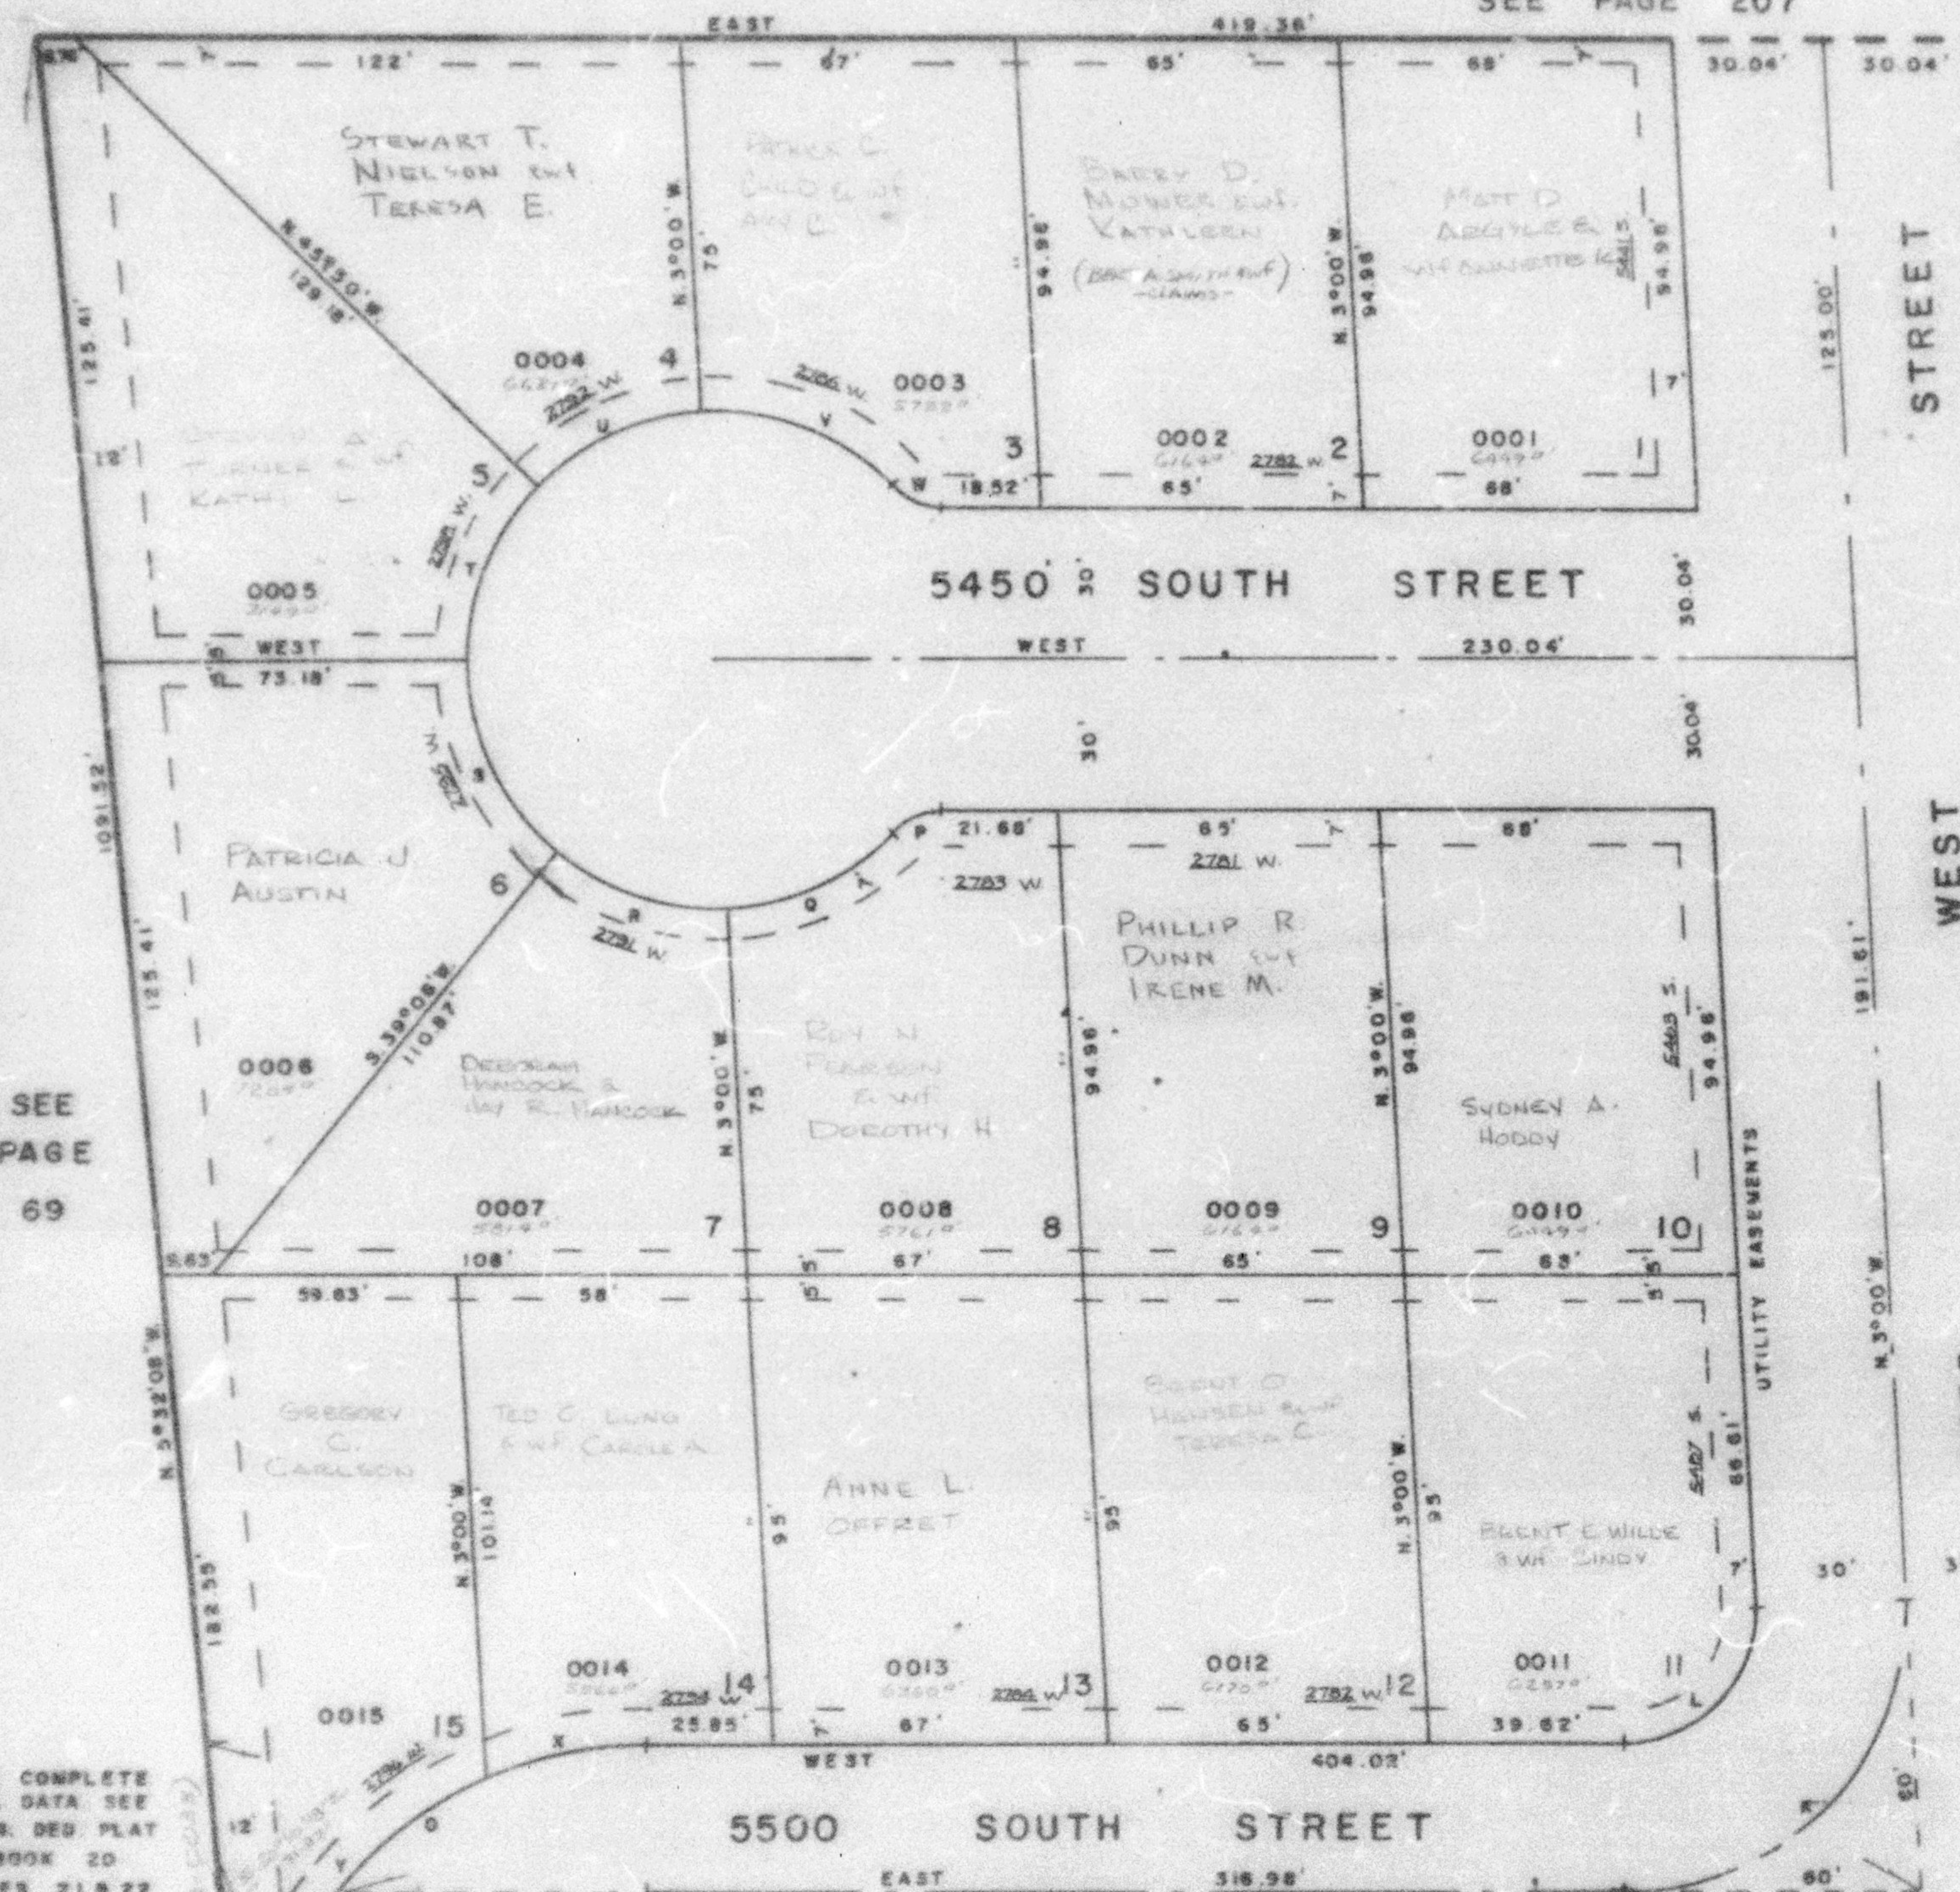

SEE  
 PAGE  
 69

SEE PAGE  
 69

FOR COMPLETE  
 ENG. DATA SEE  
 ORIG. DES. PLAT  
 IN BOOK 20  
 PAGES 21 & 22

SEE PAGE 185

CURVE DATA

| K            | L            | N                | O                | P                | Q                | R                | S                | T                | U                | V                | W                | X                | Y                |
|--------------|--------------|------------------|------------------|------------------|------------------|------------------|------------------|------------------|------------------|------------------|------------------|------------------|------------------|
| 8° 33' 00"   | 93° 00'      | 95° 32' 08"      | 95° 32' 08"      | 46° 11'          | 43° 11'          | 42° 06'          | 50° 34'          | 44° 10'          | 42° 50'          | 49° 11'          | 49° 11'          | 23° 34'          | 71° 58' 08"      |
| R= 56.94'    | 28.94'       | 54.47'           | 79.47'           | 15'              | 50'              | 50'              | 30'              | 50'              | 50'              | 50'              | 15'              | 78.47'           | 75.47'           |
| D= 100.5258° | 212.6792°    | 105.1878°        | 72.0974°         | 381.9716°        | 114.2916°        | 114.3916°        | 114.5916°        | 114.5916°        | 114.5916°        | 114.5916°        | 381.9716°        | 72.0974°         | 72.0974°         |
| T= 90°       | 25.39'       | 80°              | 87.55'           | 6.40'            | 19.79'           | 19.24'           | 23.80'           | 20.29'           | 19.81'           | 22.88'           | 6.40'            | 18.50'           | 57.70'           |
| L= 92.42'    | 45.75'       | 88.92'           | 129.74'          | 12.01'           | 37.88'           | 36.74'           | 44.42'           | 38.54'           | 37.38'           | 42.92'           | 12.09'           | 32.89'           | 99.81'           |
| LC= 82.61'   | 39.09'       | 80.88'           | 117.89'          | 11.77'           | 36.80'           | 35.92'           | 42.97'           | 37.60'           | 36.54'           | 41.81'           | 11.77'           | 38.48'           | 63.38'           |
| N 43° 30' E. | N 43° 30' E. | N 42° 42' 56" E. | N 42° 13' 56" E. | N 89° 43' 00" E. | N 89° 43' 00" E. | N 89° 43' 00" E. | N 89° 43' 00" E. | N 89° 43' 00" E. | N 89° 43' 00" E. | N 89° 43' 00" E. | N 89° 43' 00" E. | N 89° 43' 00" E. | N 89° 43' 00" E. |