

PART OF S.W. 1/4 OF SEC. 23, T.5 N., R.2 W., S.L.B. & M.

187

ALLRED SUBDIVISION NO. 5

LOTS 56-70

IN ROY, CITY

SCALE 1" = 50'

TAXING UNIT 41


PREFIX 09-187

SEE PAGE 139-1

CURVE DATA

A	$\Delta = 41^{\circ}24'35''$ $L = 21.68'$ $LC = 21.21'$ $R = 30.00'$
B	$\Delta = 41^{\circ}24'35''$ $L = 36.14'$ $LC = 35.36'$ $R = 50.00'$
C	$\Delta = 44^{\circ}14'$ $L = 38.80'$ $LC = 37.45'$ $R = 50.00'$
D	$\Delta = 44^{\circ}14'$ $L = 38.80'$ $LC = 37.45'$ $R = 50.00'$
E	$\Delta = 42^{\circ}58'35''$ $L = 37.47'$ $LC = 36.60'$ $R = 50.00'$
F	$\Delta = 62^{\circ}02'35''$ $L = 54.14'$ $LC = 51.54'$ $R = 50.00'$
G	$\Delta = 53^{\circ}08'$ $L = 48.37'$ $LC = 44.72'$ $R = 50.00'$
H	$\Delta = 52^{\circ}03'30''$ $L = 45.43'$ $LC = 43.88'$ $R = 50.00'$
I	$\Delta = 47^{\circ}16'$ $L = 41.25'$ $LC = 40.09'$ $R = 50.00'$
J	$\Delta = 48^{\circ}19'05''$ $L = 42.17'$ $LC = 40.93'$ $R = 50.00'$

SEE
PAGE
139-1

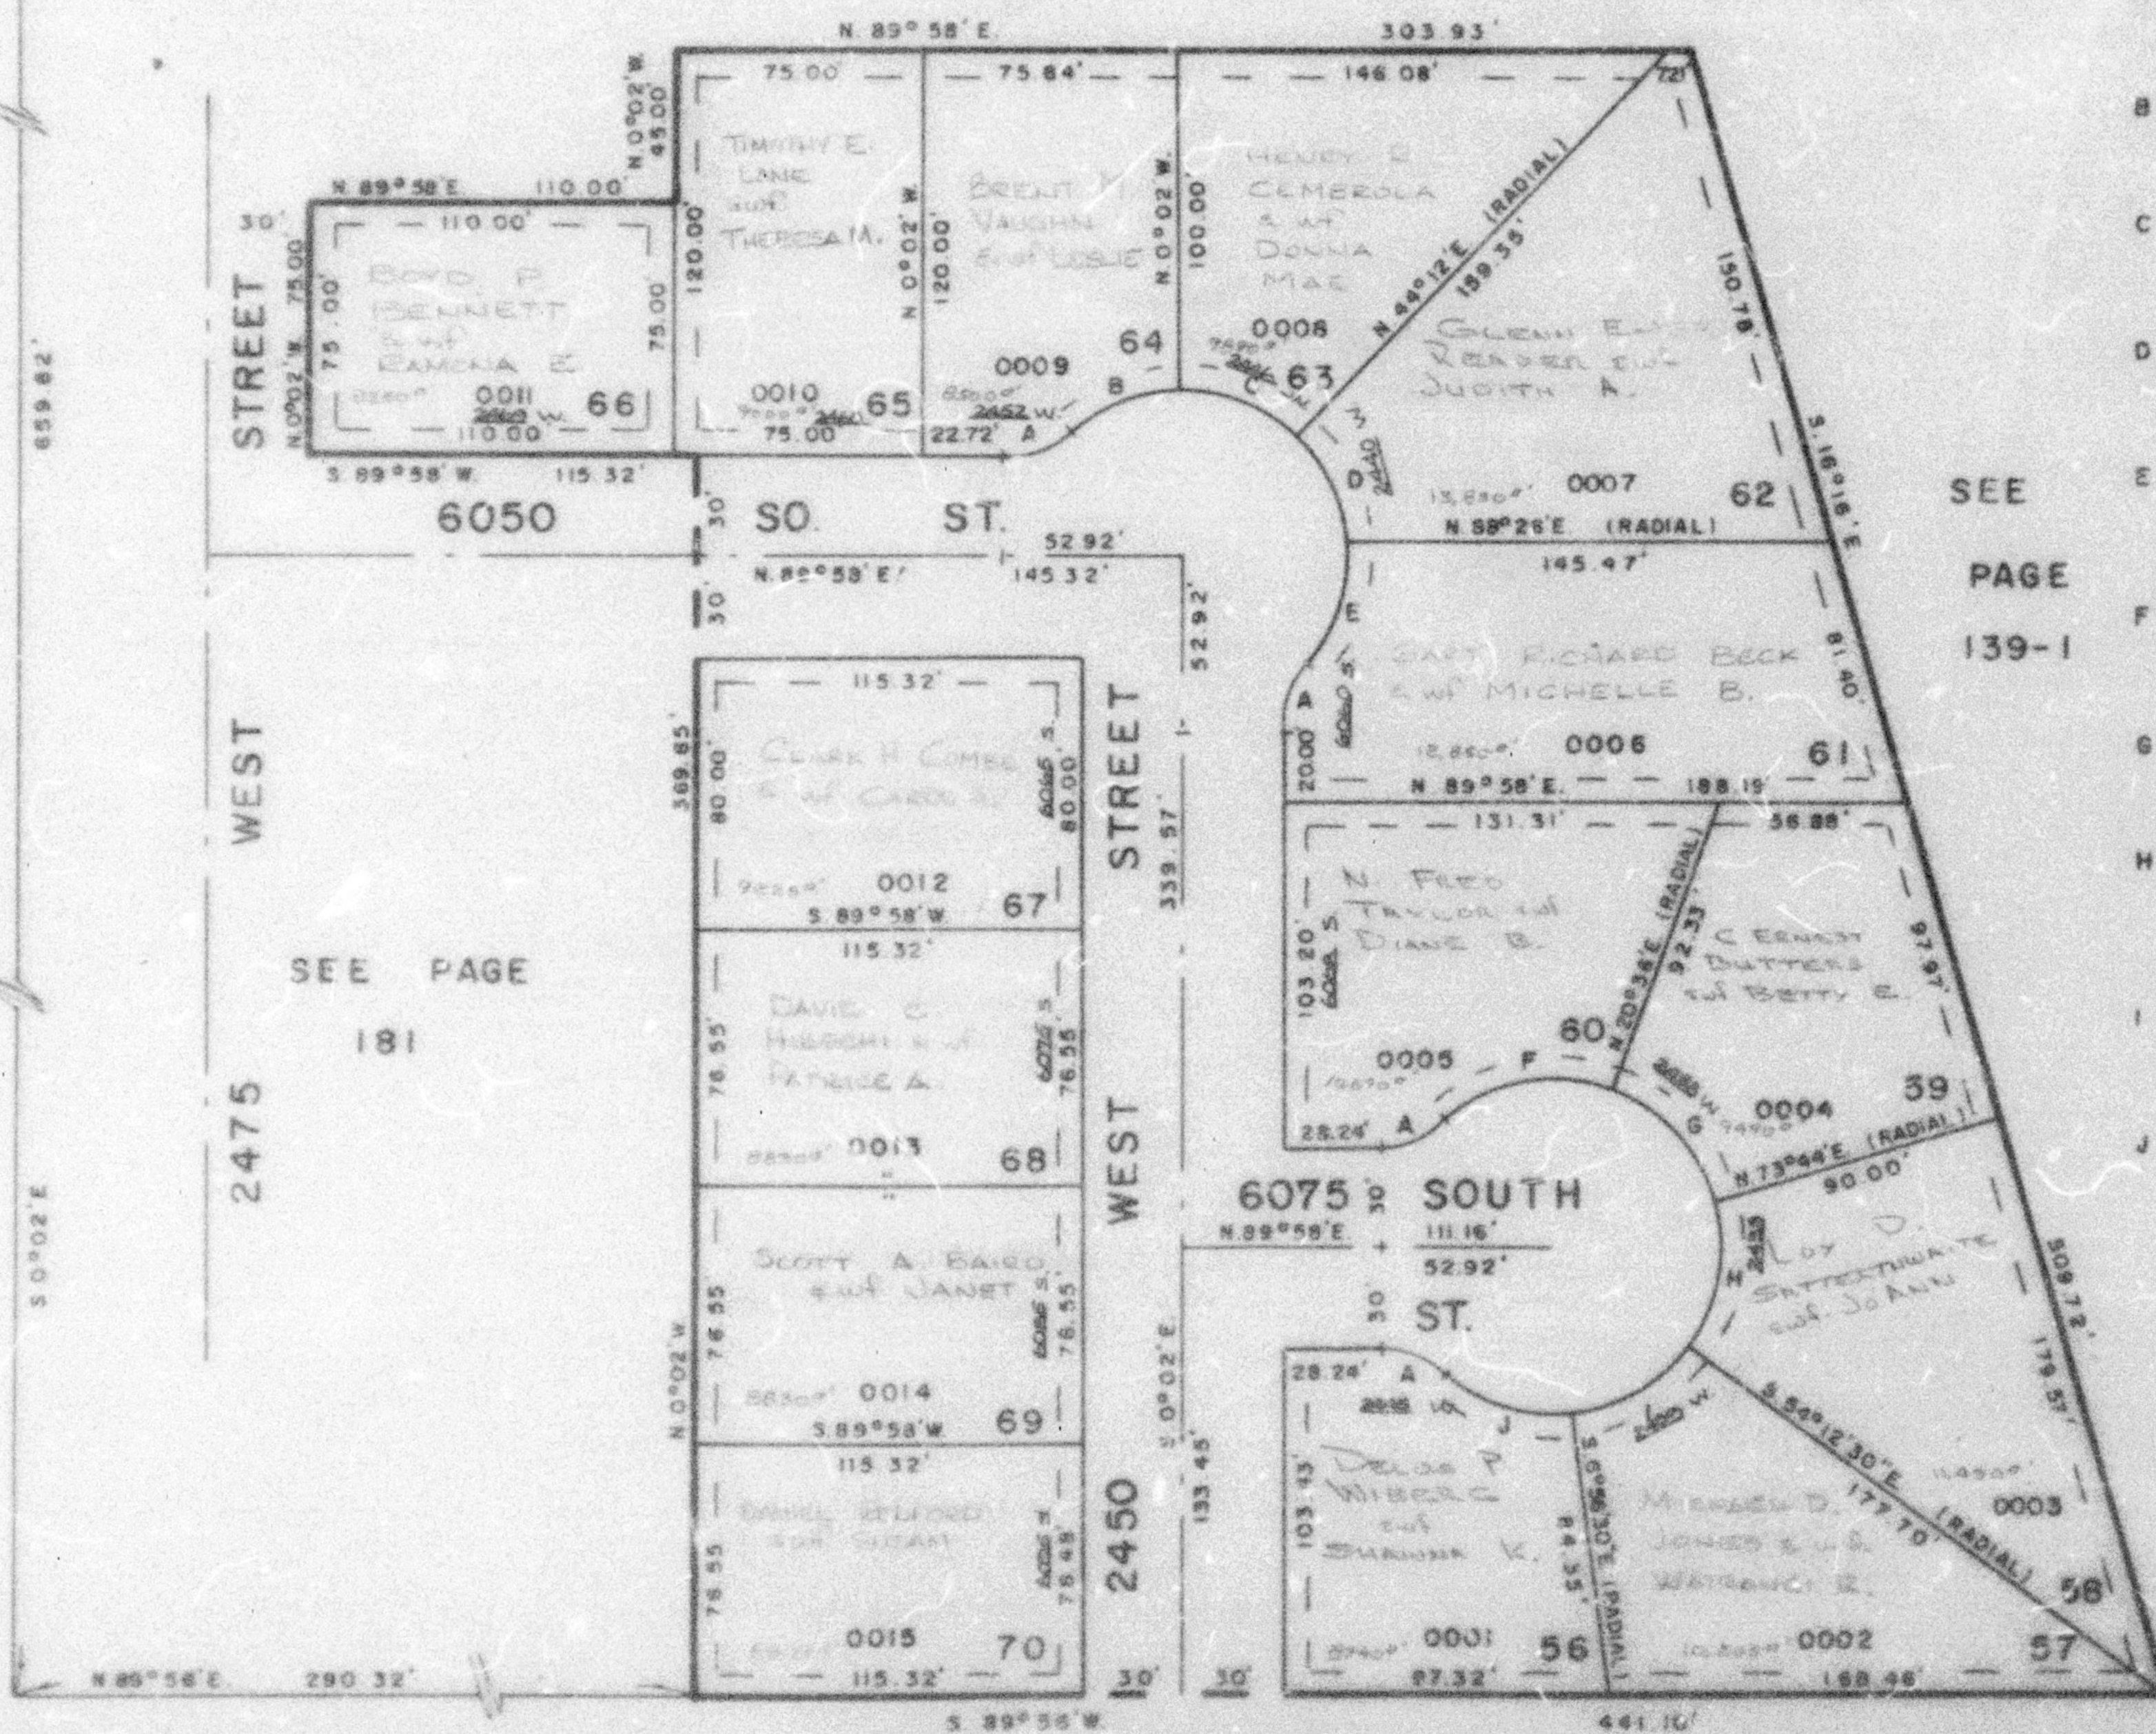

WEBER
DAVIS
COUNTY
COUNTY

FOR COMPLETE ENG. DATA
SEE ORIG. DEED PLAT IN
BOOK 22, PAGE 62

7' UTILITY & DRAINAGE EASEMENT
EACH SIDE OF PROPERTY LINES
AS INDICATED BY DASHED LINE