


PART S.W. 1/4 SEC. 23, T.5N., R.2W., S.L.B. & M.
ALLRED SUBDIVISION NO. 5

LOTS 56 TO 70
 IN ROY CITY
 SCALE 1" = 50'

TAXING UNIT: 41

SEE PAGE 139

SW COR SW 1/4
 SEC 23, T5N, R2W

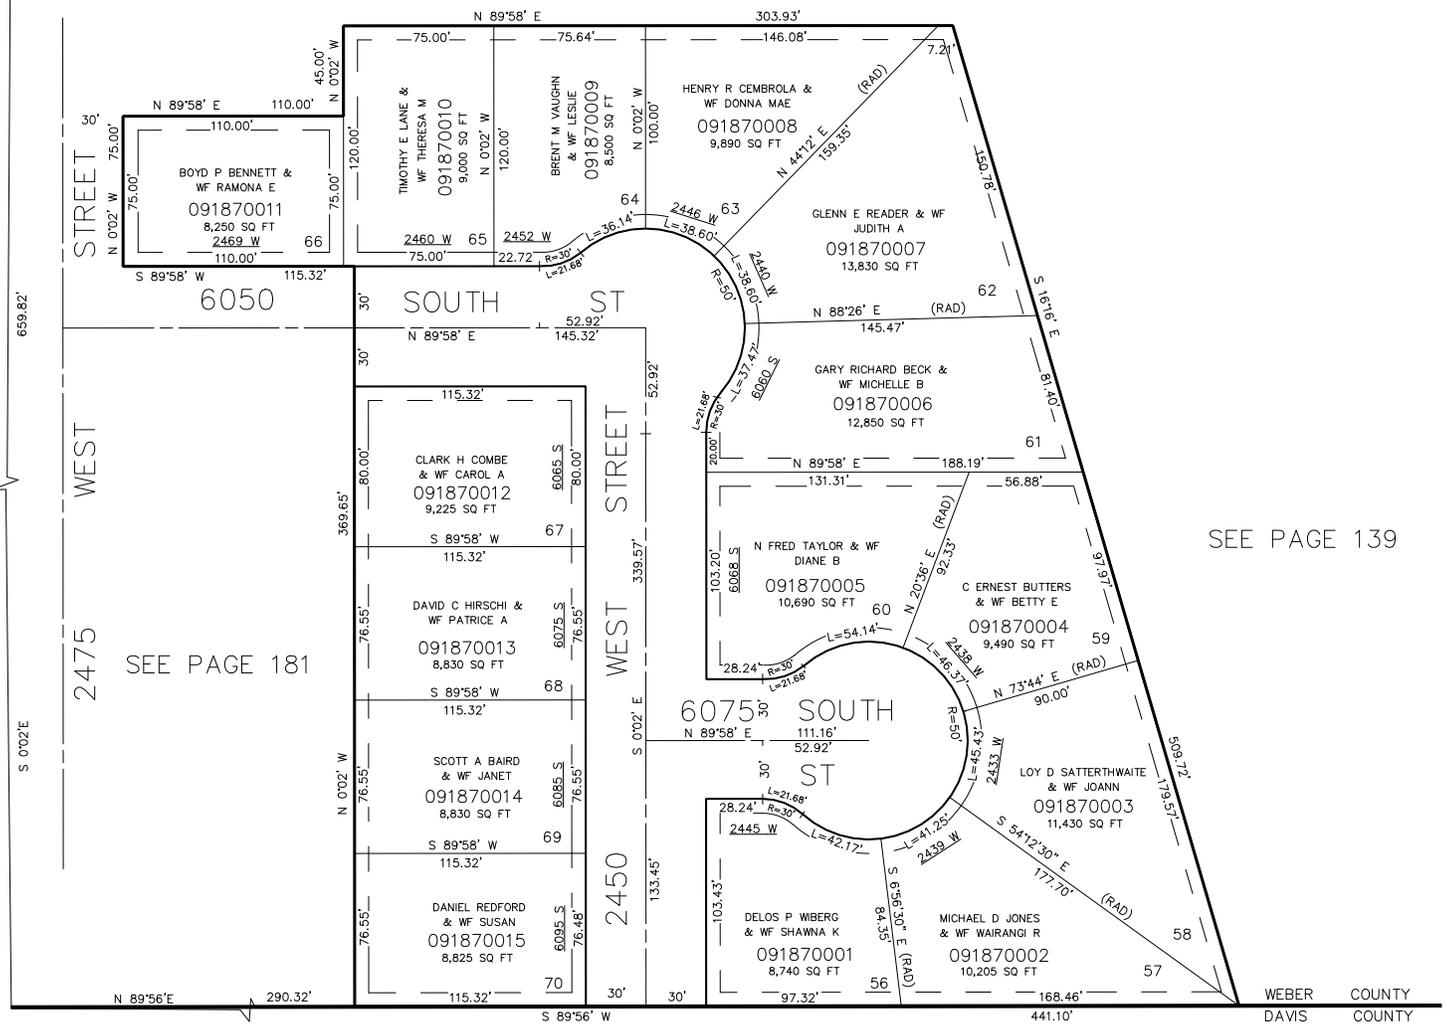

SEE PAGE 139

SEE PAGE 181

7' UTILITY & DRAINAGE EASEMENTS
 EACH SIDE OF PROPERTY LINE AS
 INDICATED BY DASHED LINES,
 EXCEPT AS OTHERWISE SHOWN.

FOR COMPLETE ENG. DATA
 SEE ORIG. DED. PLAT IN
 BOOK 20, PAGE 42.

WEBER COUNTY
 DAVIS COUNTY