


PART S.W. 1/4 SEC. 23, T.5N., R.2W., S.L.B. & M.  
**ALLRED SUBDIVISION NO. 5**

LOTS 56 TO 70  
 IN ROY CITY  
 SCALE 1" = 50'

TAXING UNIT: 41

SEE PAGE 139

SW COR SW 1/4  
 SEC 23, T5N, R2W

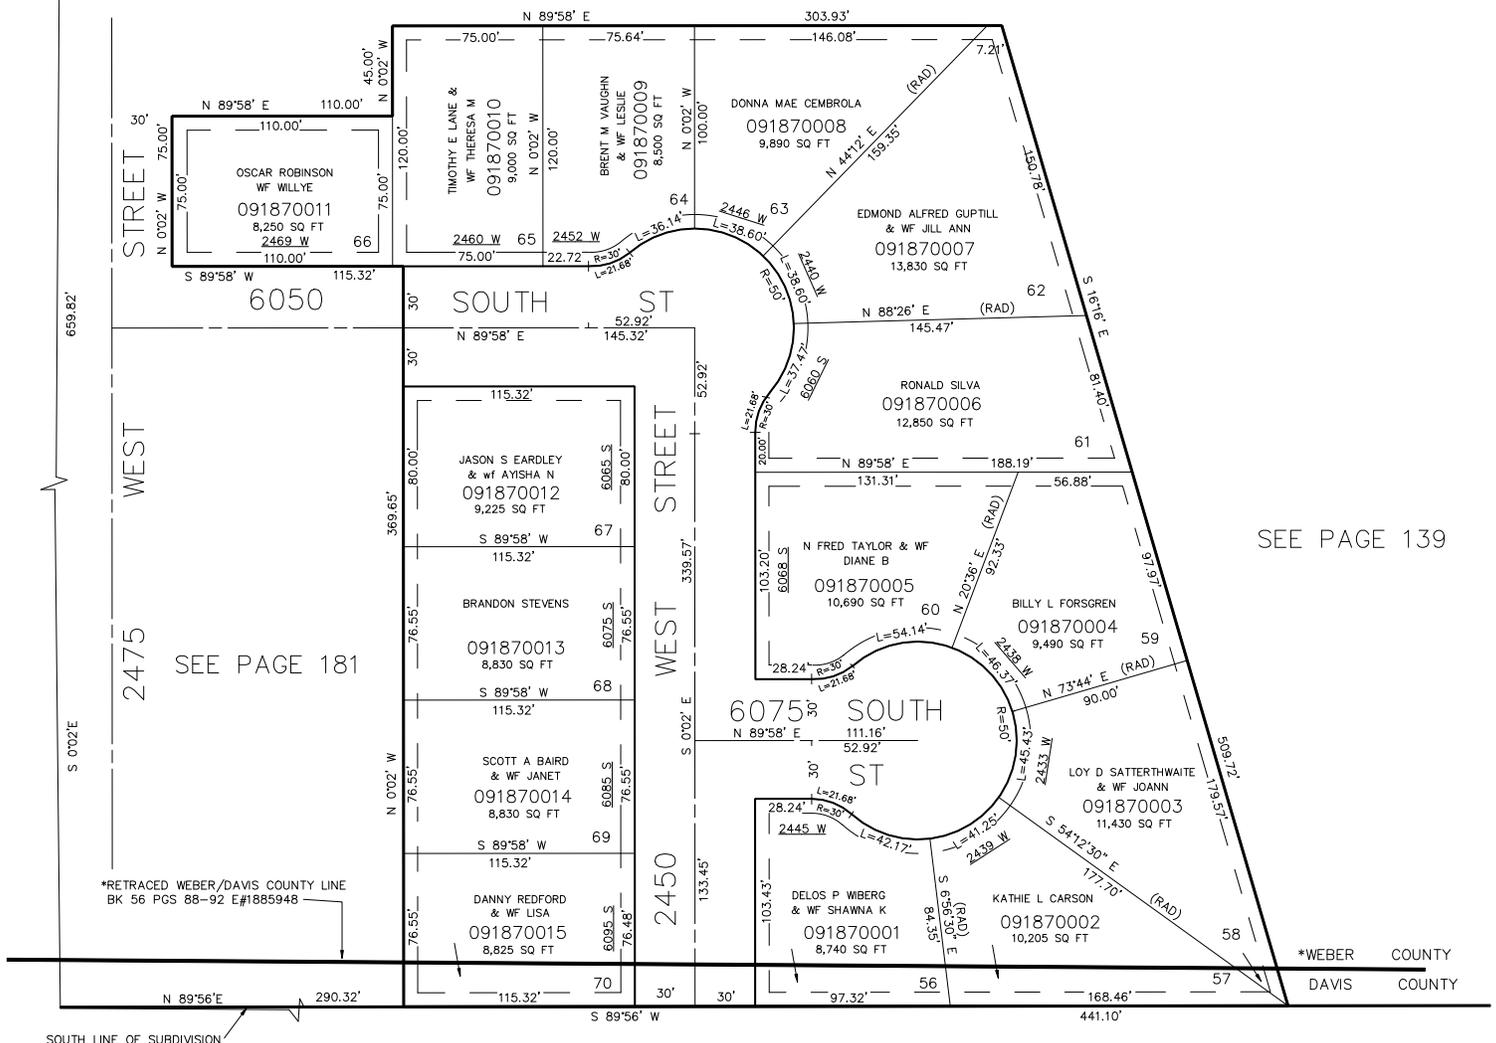

SEE PAGE 139

SEE PAGE 181

7' UTILITY & DRAINAGE EASEMENTS  
 EACH SIDE OF PROPERTY LINE AS  
 INDICATED BY DASHED LINES,  
 EXCEPT AS OTHERWISE SHOWN.

FOR COMPLETE ENG. DATA  
 SEE ORIG. DED. PLAT IN  
 BOOK 20, PAGE 42.

\*WEBER COUNTY  
 DAVIS COUNTY