

PART S.W. 1/4 SEC. 23, T.5N., R.2W., S.L.B. & M.
ALLRED SUBDIVISION NO. 5

LOTS 56 TO 70


IN ROY CITY

SCALE 1" = 50'

TAXING UNIT: 41

SEE PAGE 139

SW COR SW 1/4
 SEC 23, T5N, R2W

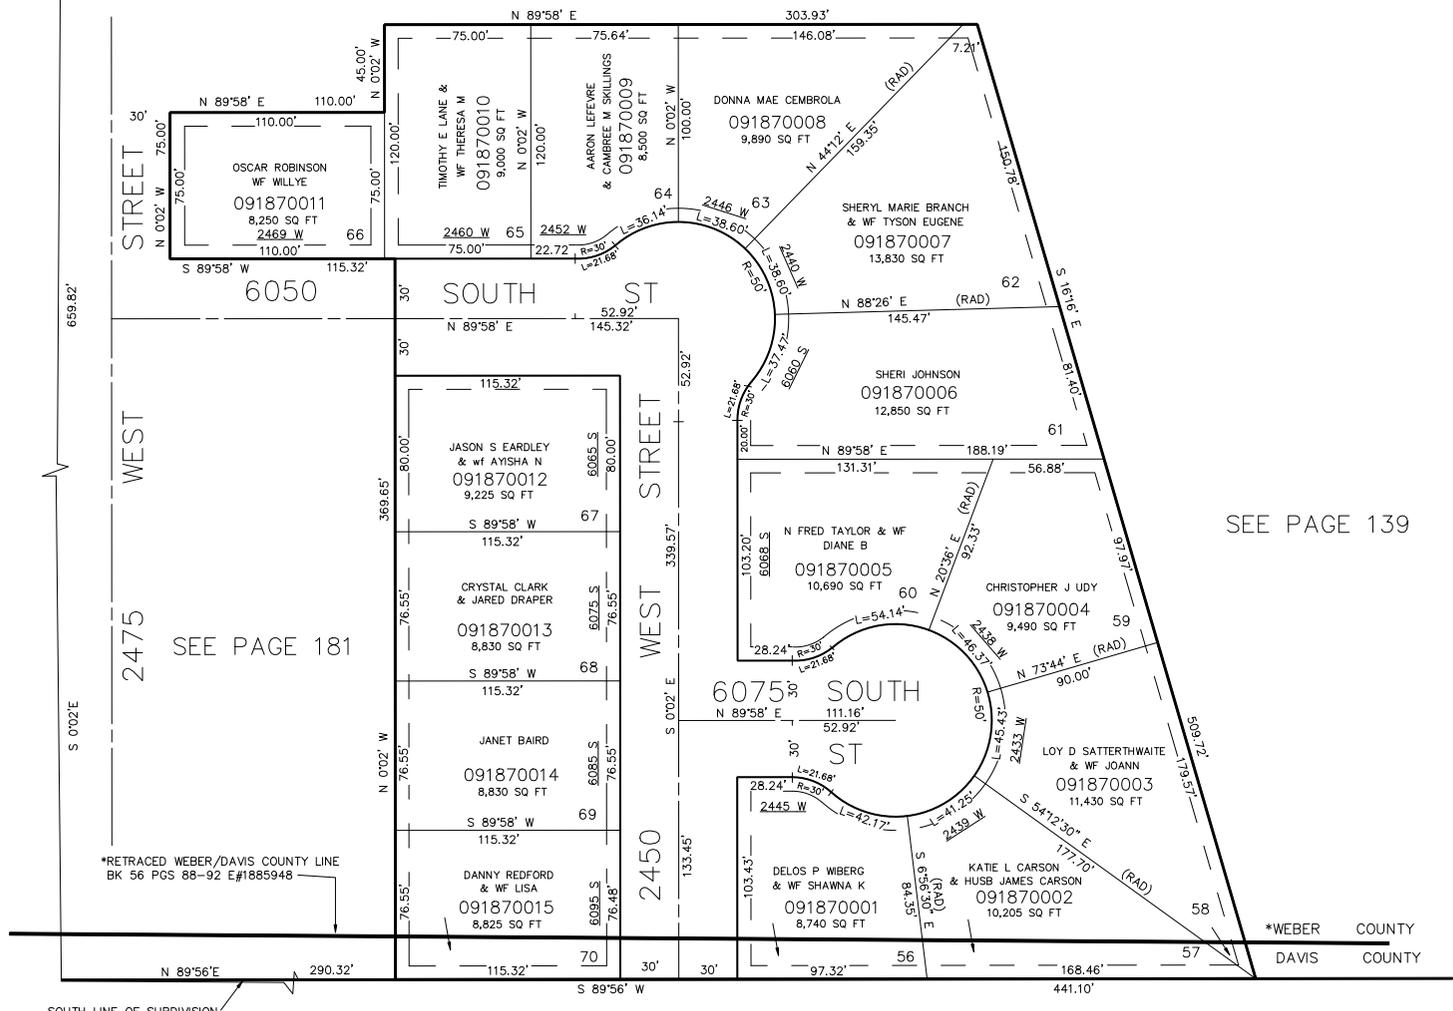

SEE PAGE 139

SEE PAGE 181

*RETRACED WEBER/DAVIS COUNTY LINE
 BK 56 PGS 88-92 E#1885948

*WEBER COUNTY
 DAVIS COUNTY

7' UTILITY & DRAINAGE EASEMENTS
 EACH SIDE OF PROPERTY LINE AS
 INDICATED BY DASHED LINES,
 EXCEPT AS OTHERWISE SHOWN.

FOR COMPLETE ENG. DATA
 SEE ORIG. DED. PLAT IN
 BOOK 20, PAGE 42.