

PART OF S.E. 1/4 OF SEC. 15, T.5N., R.2W., S.L.B.&M.

188

PAR 4 SUBDIVISION


IN ROY CITY

SCALE 1" = 40'

TAXING UNIT: 41

PREFIX: 09-188

SEE P. 69

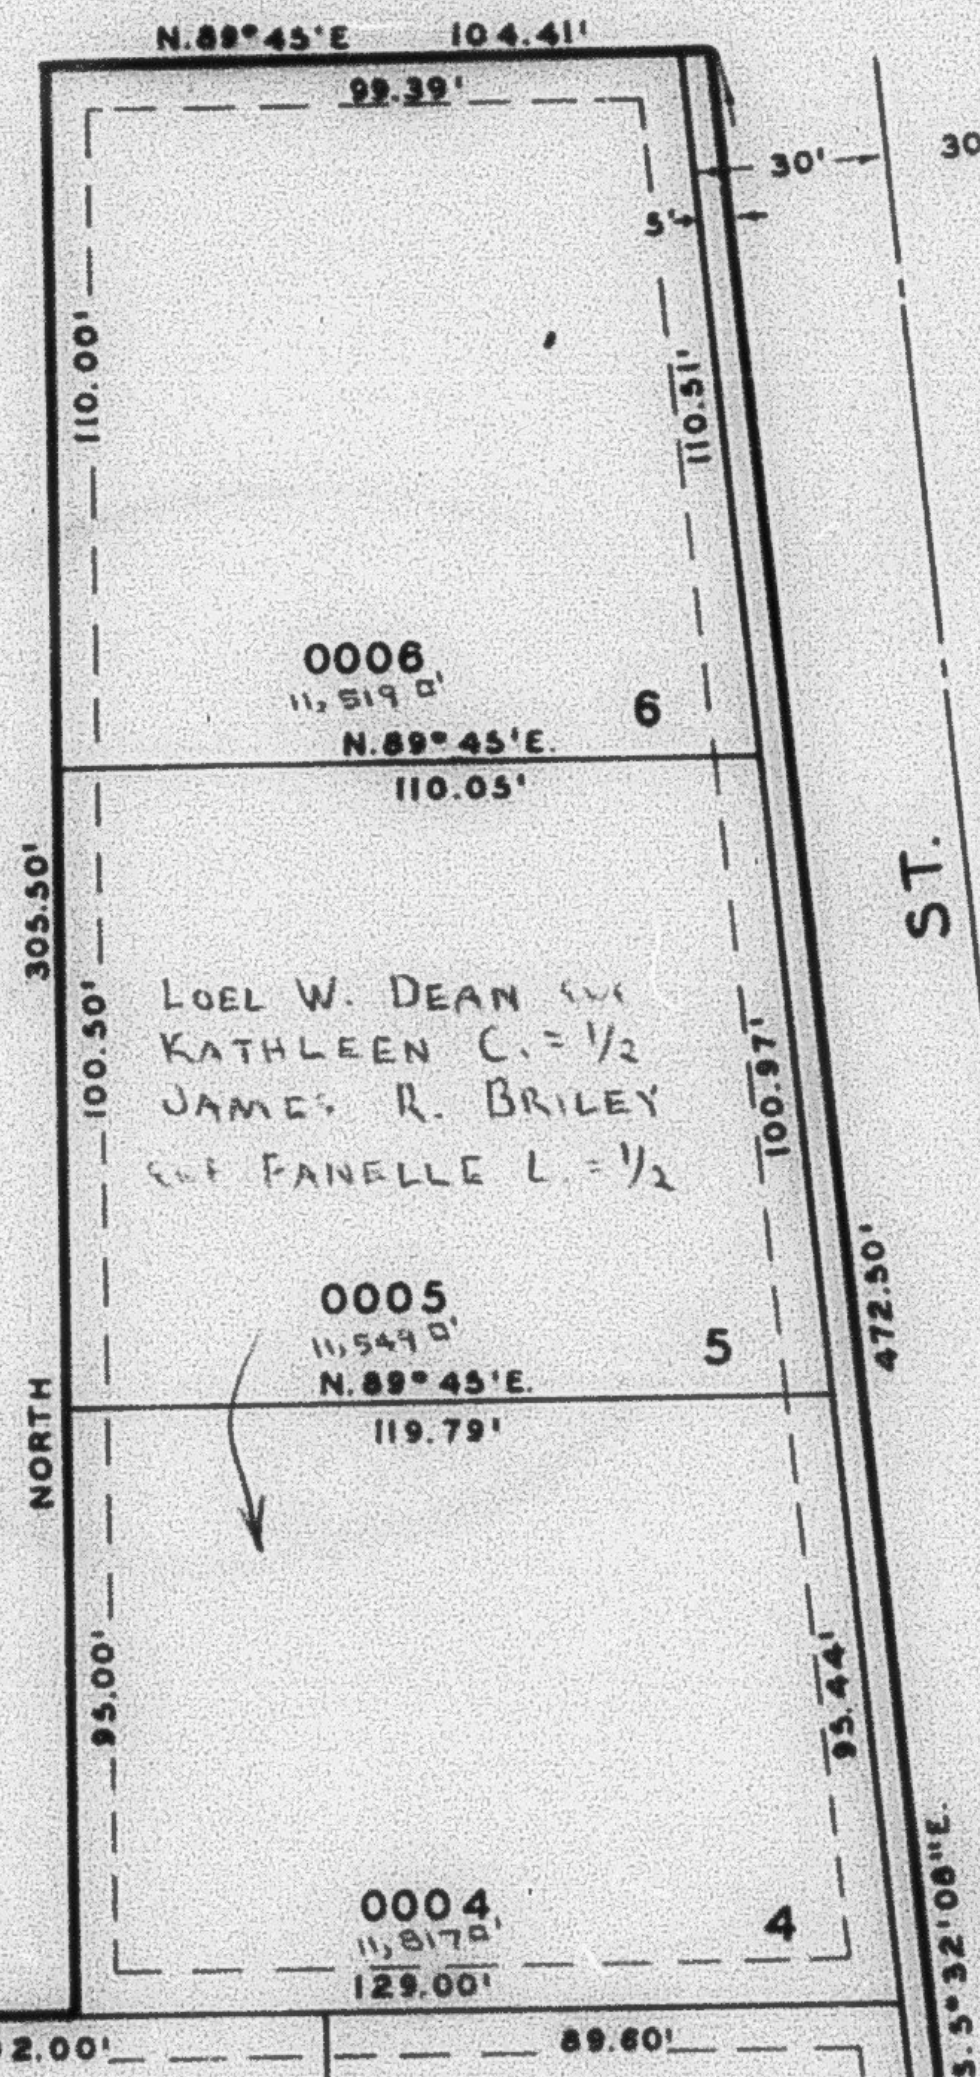

EXCEPT WHERE OTHERWISE SHOWN,
ALL LOTS ARE OWNED BY:
LOEL W. DEAN
DAVID E. JONES
JACK GORDON

SEE P. 69

SEE P. 185

NOTE: DASHED LINES INDICATE 7'
UTILITY & DRAINAGE EASEMENTS

SEE ORIGINAL DED. PLAT
IN BOOK 20, P. 51

1034.62' WEST & 2840.01' SOUTH
FROM THE N.E. COR. OF S.E. 1/4
OF SEC. 15.

SEE P. 86-1

R.B. 6-77