

PART OF S.E. 1/4 OF SEC. 15, T.5N., R.2W., S.L.B.&M.

188

PAR 4 SUBDIVISION

IN ROY CITY


SCALE 1" = 40'

TAXING UNIT: 41

PREFIX: 09-188

SEE P. 69

N. 89° 45' E 104.41'

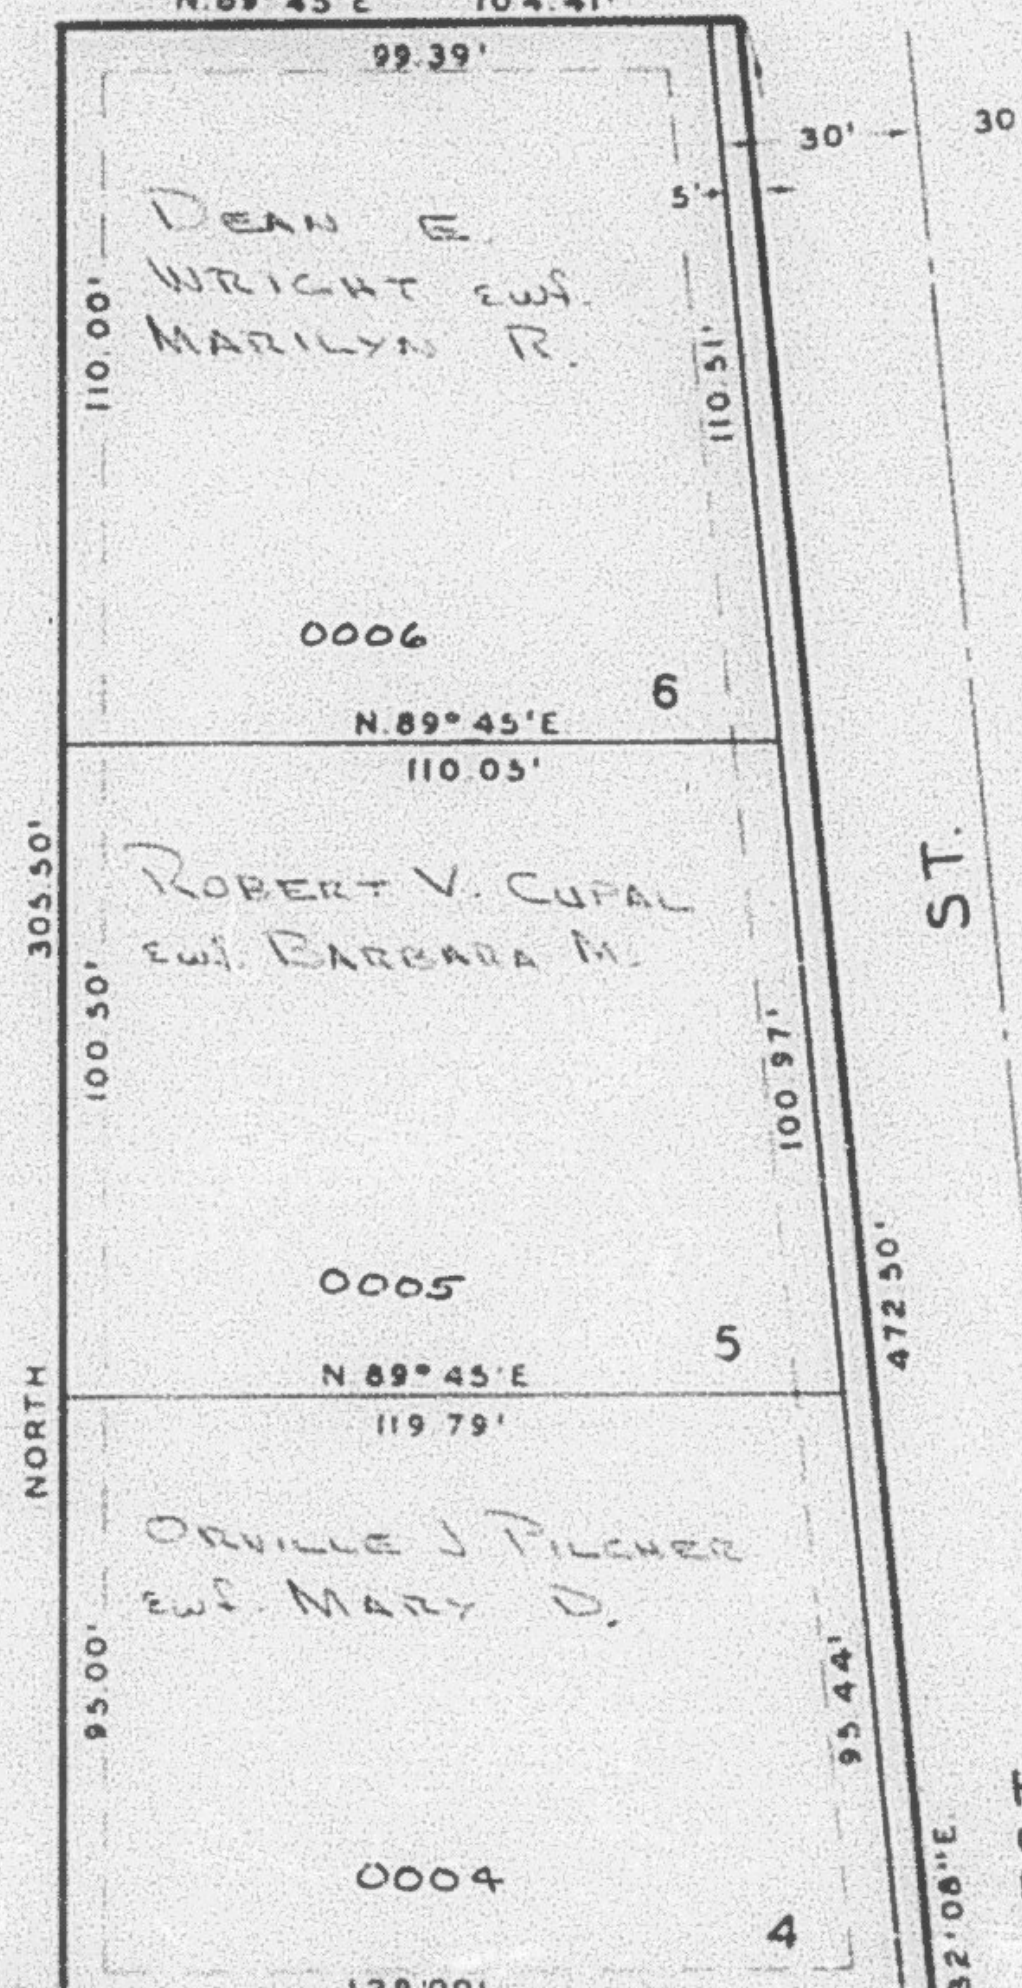


SEE P. 69

SEE P. 185

NOTE: DASHED LINES INDICATE 7' UTILITY & DRAINAGE EASEMENTS

SEE ORIGINAL DED. PLAT IN BOOK 20, P. 51

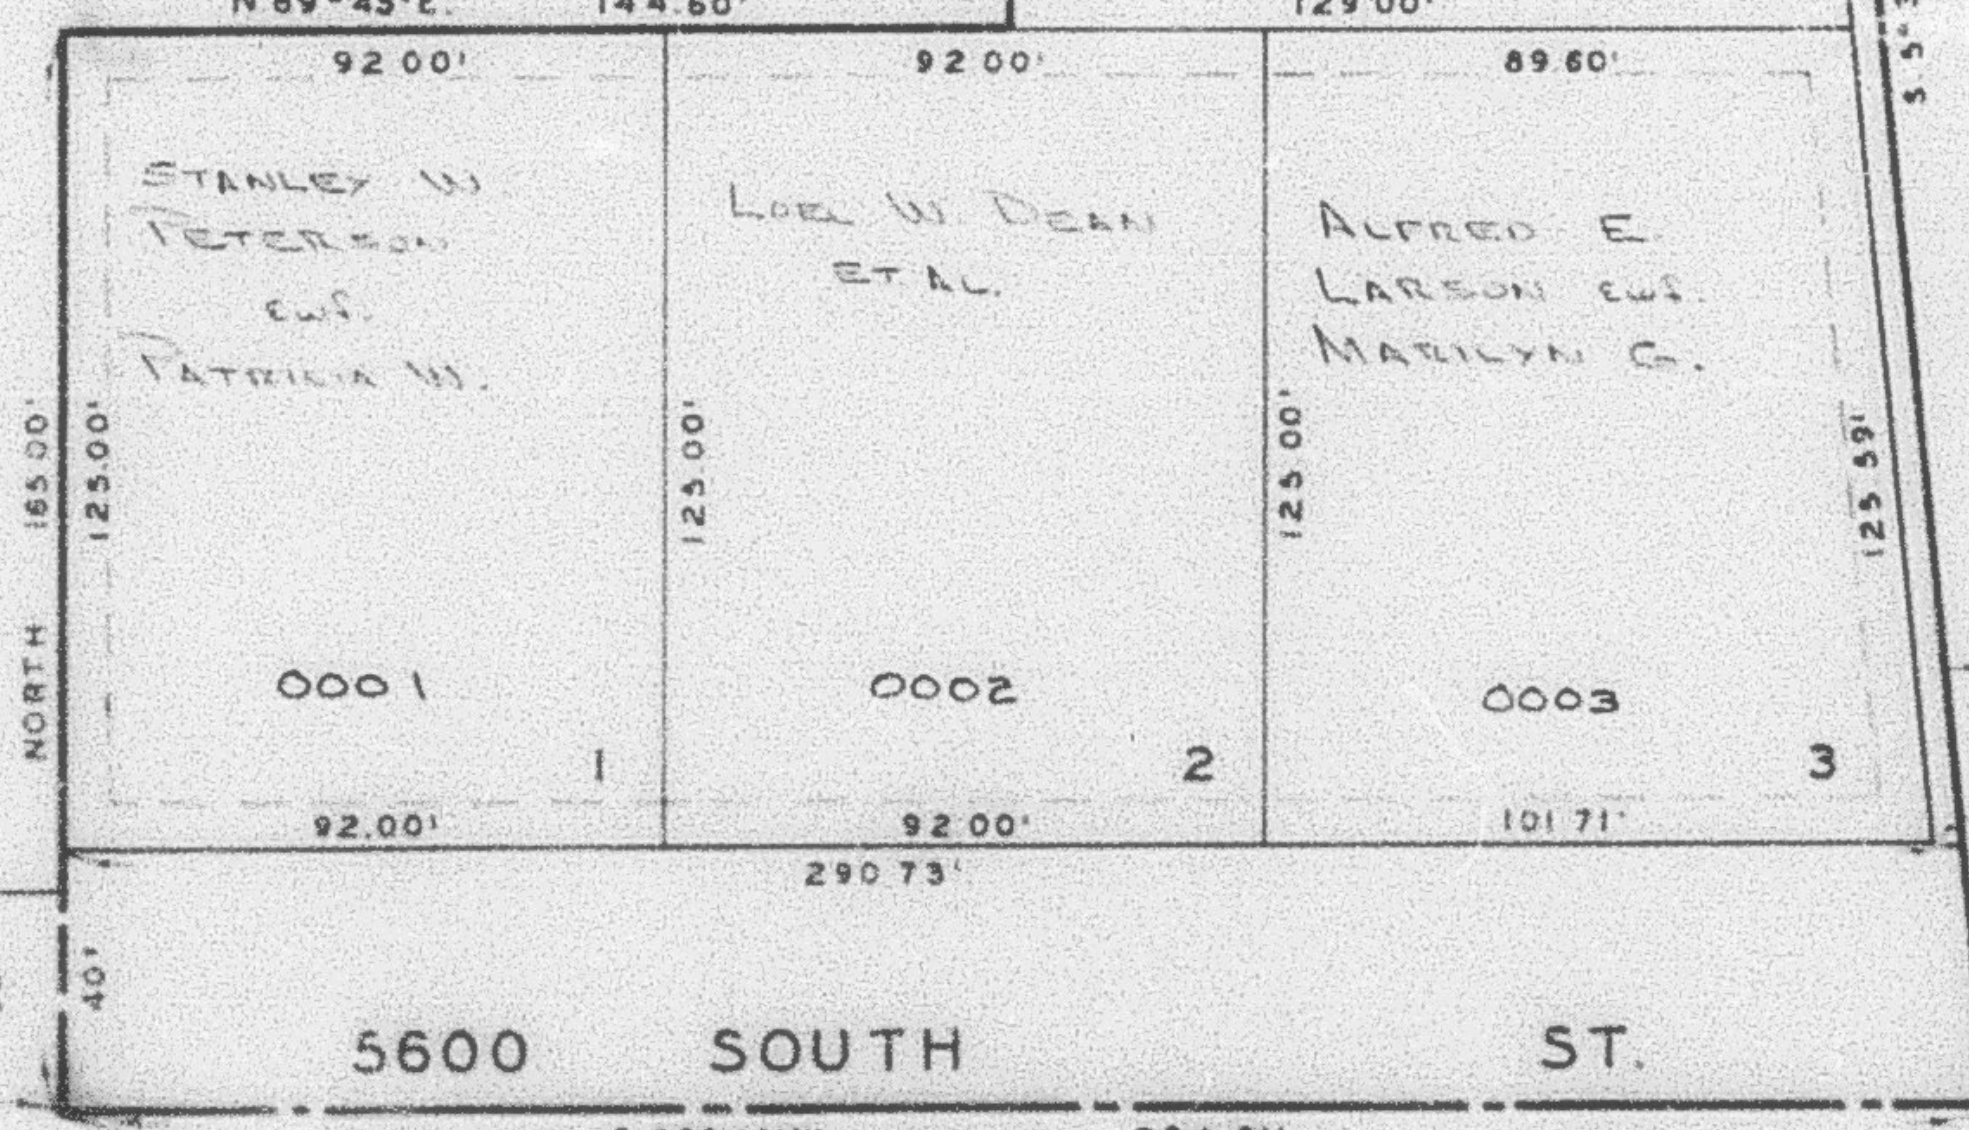

1034.62' WEST & 2640.0' SOUTH FROM THE NE COR. OF SE 1/4 OF SEC. 15

S. 89° 45' W. 294.61' S. 89° 45' W. 1037.21'

SE COR. OF SEC. 15

SEE P. 86-1

R.B. 6-77