


PART OF S.E. 1/4 SEC. 22, T.5 N., R.2 W., S.L.B. 8 M.
ASPEN WEST SUBDIVISION NO. 2

190

TAXING UNIT: 41

IN ROY CITY
 SCALE 1" = 50'

PREFIX: 09-190

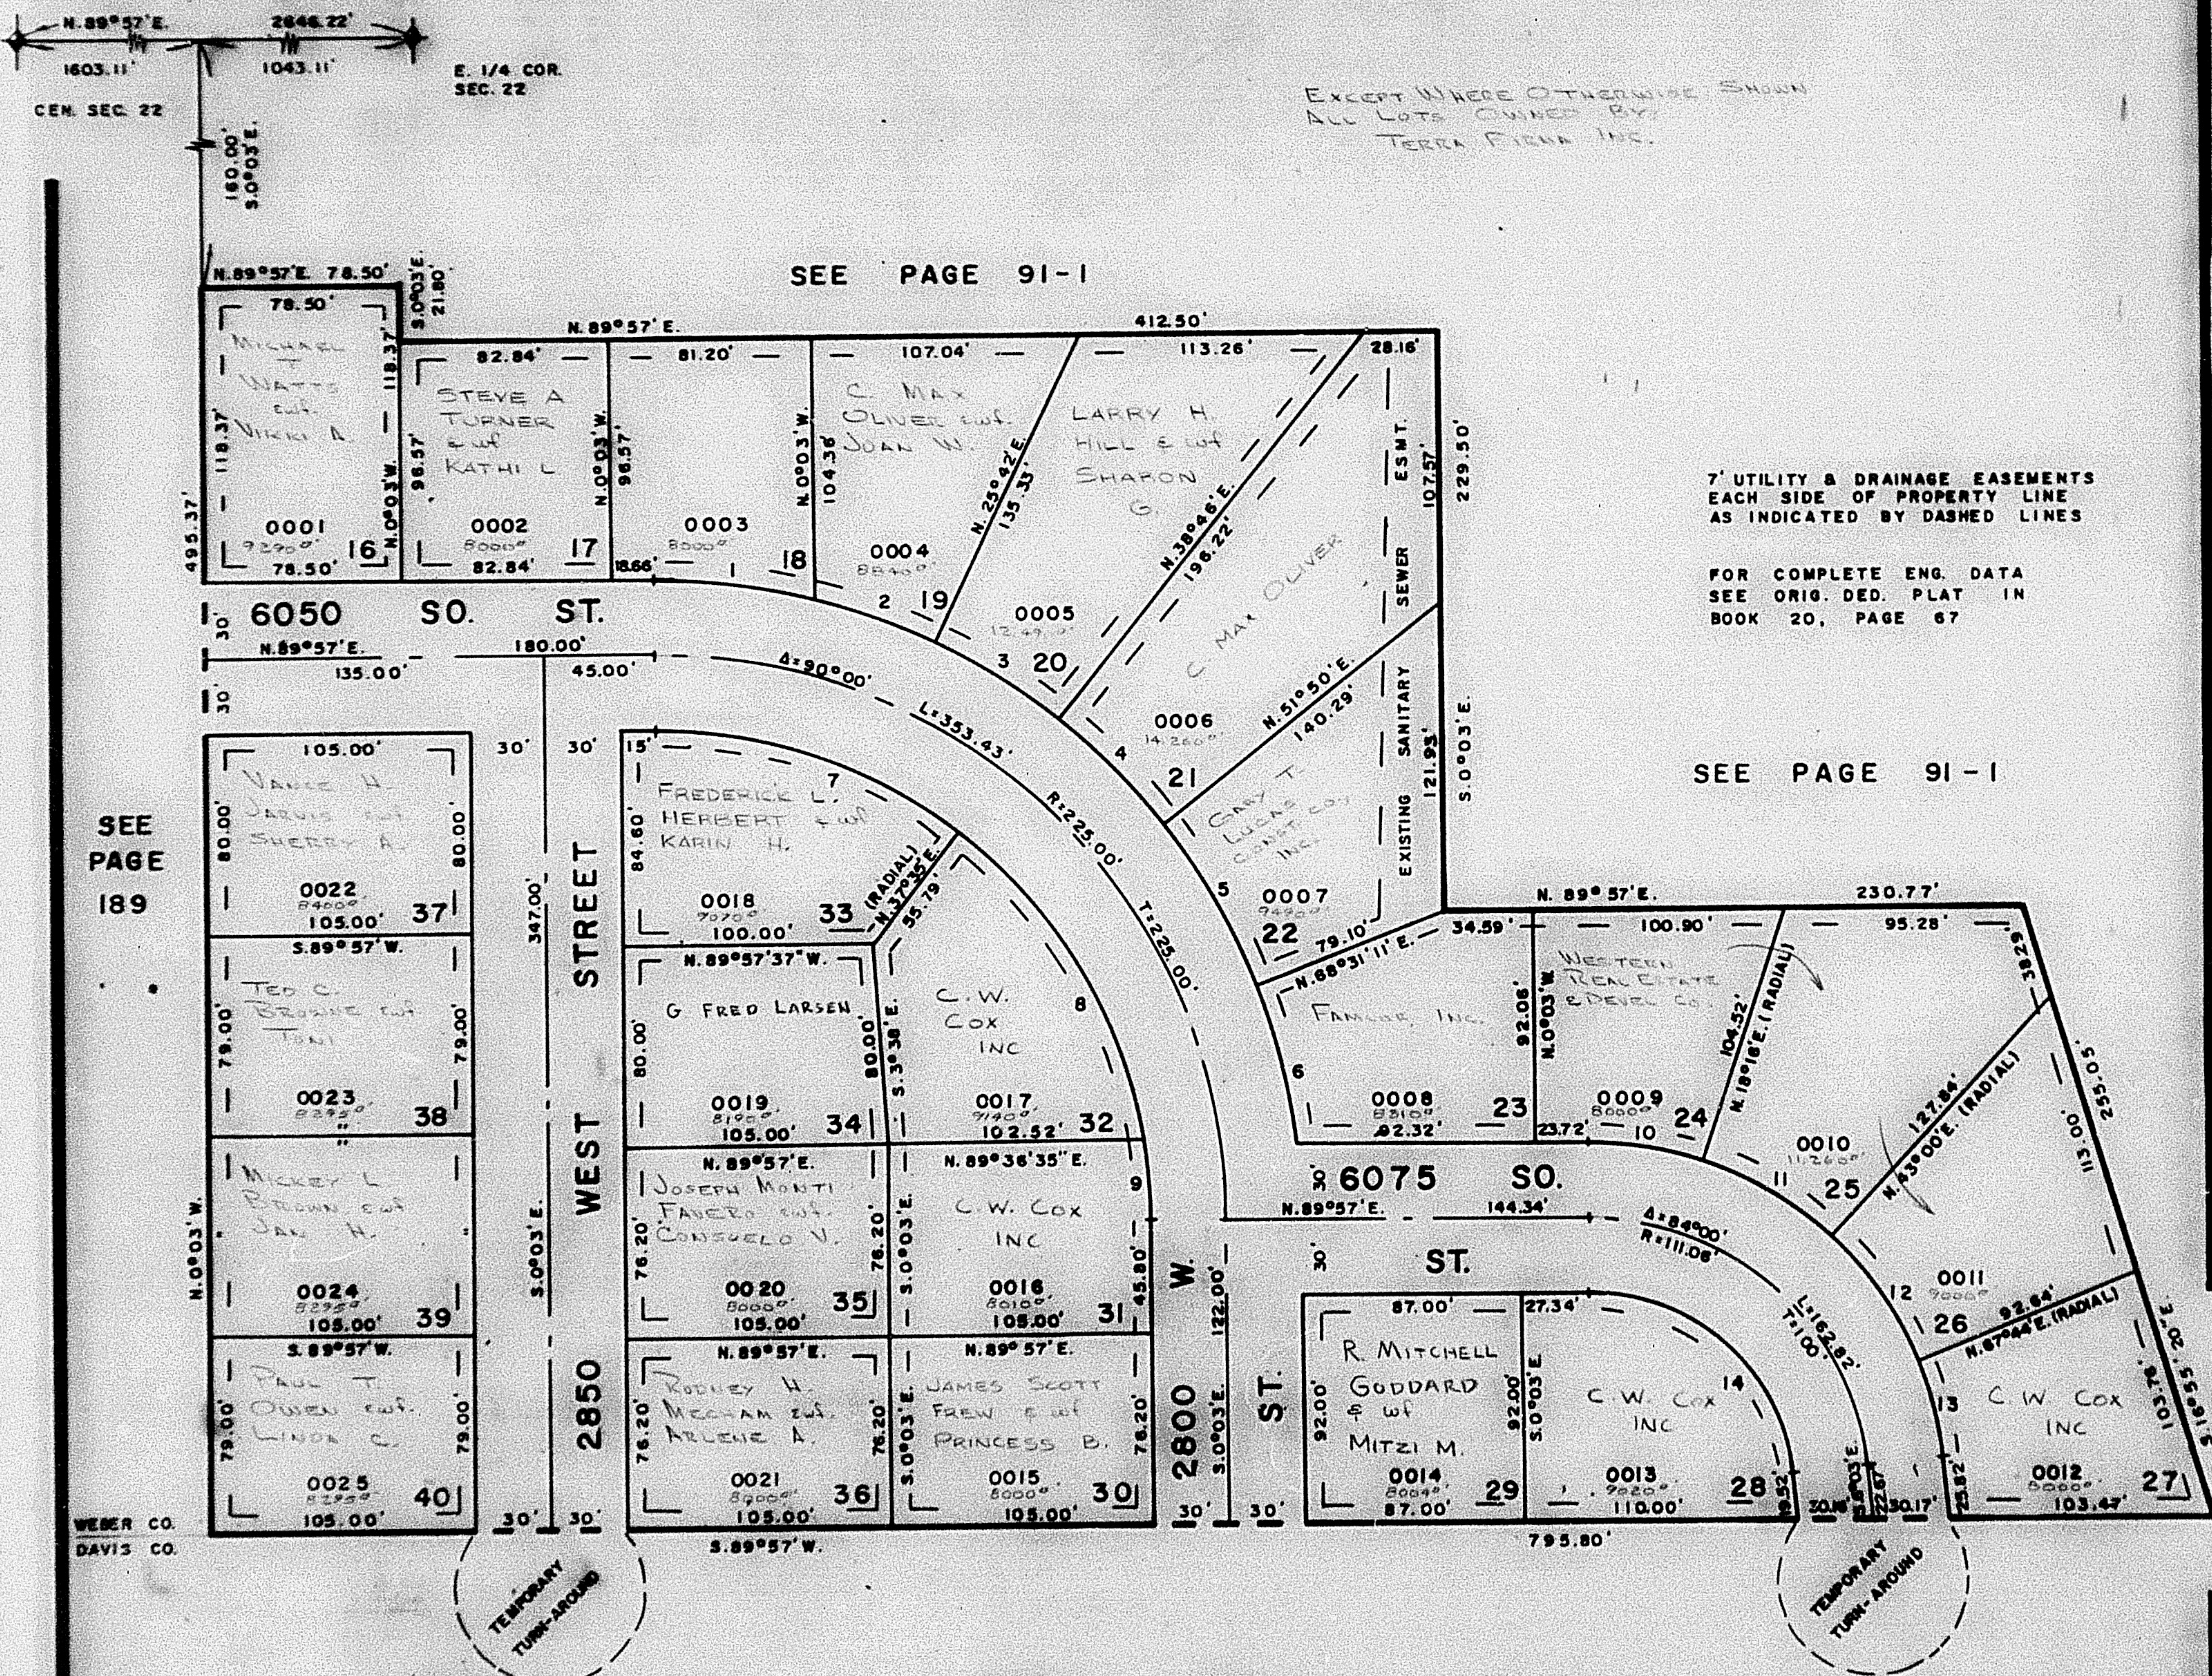

CURVE DATA

1	2	3	4	5	6	7	8	9	10	11	12	13	14
A = 14° 11' 49"	11° 33' 11"	13° 04'	13° 04'	16° 41' 11"	14° 40' 18"	37° 38'	43° 13'	9° 09'	18° 19'	24° 44'	24° 44'	18° 13'	84° 00'
L = 63.18'	51.42'	58.15'	58.15'	74.28'	65.30'	128.08'	147.08'	31.14'	45.09'	60.89'	60.89'	39.92'	118.84'
LC = 63.02'	51.33'	58.03'	58.03'	74.00'	65.12'	125.79'	143.62'	31.11'	44.90'	60.42'	60.42'	39.79'	108.48'