

PART OF S.E. 1/4 SEC. 22, T.5 N., R.2 W., S.L.B. & M.
ASPEN WEST SUBDIVISION NO. 2


190

TAXING UNIT: 41

IN ROY CITY

PREFIX: 09-190

SCALE 1" = 50'

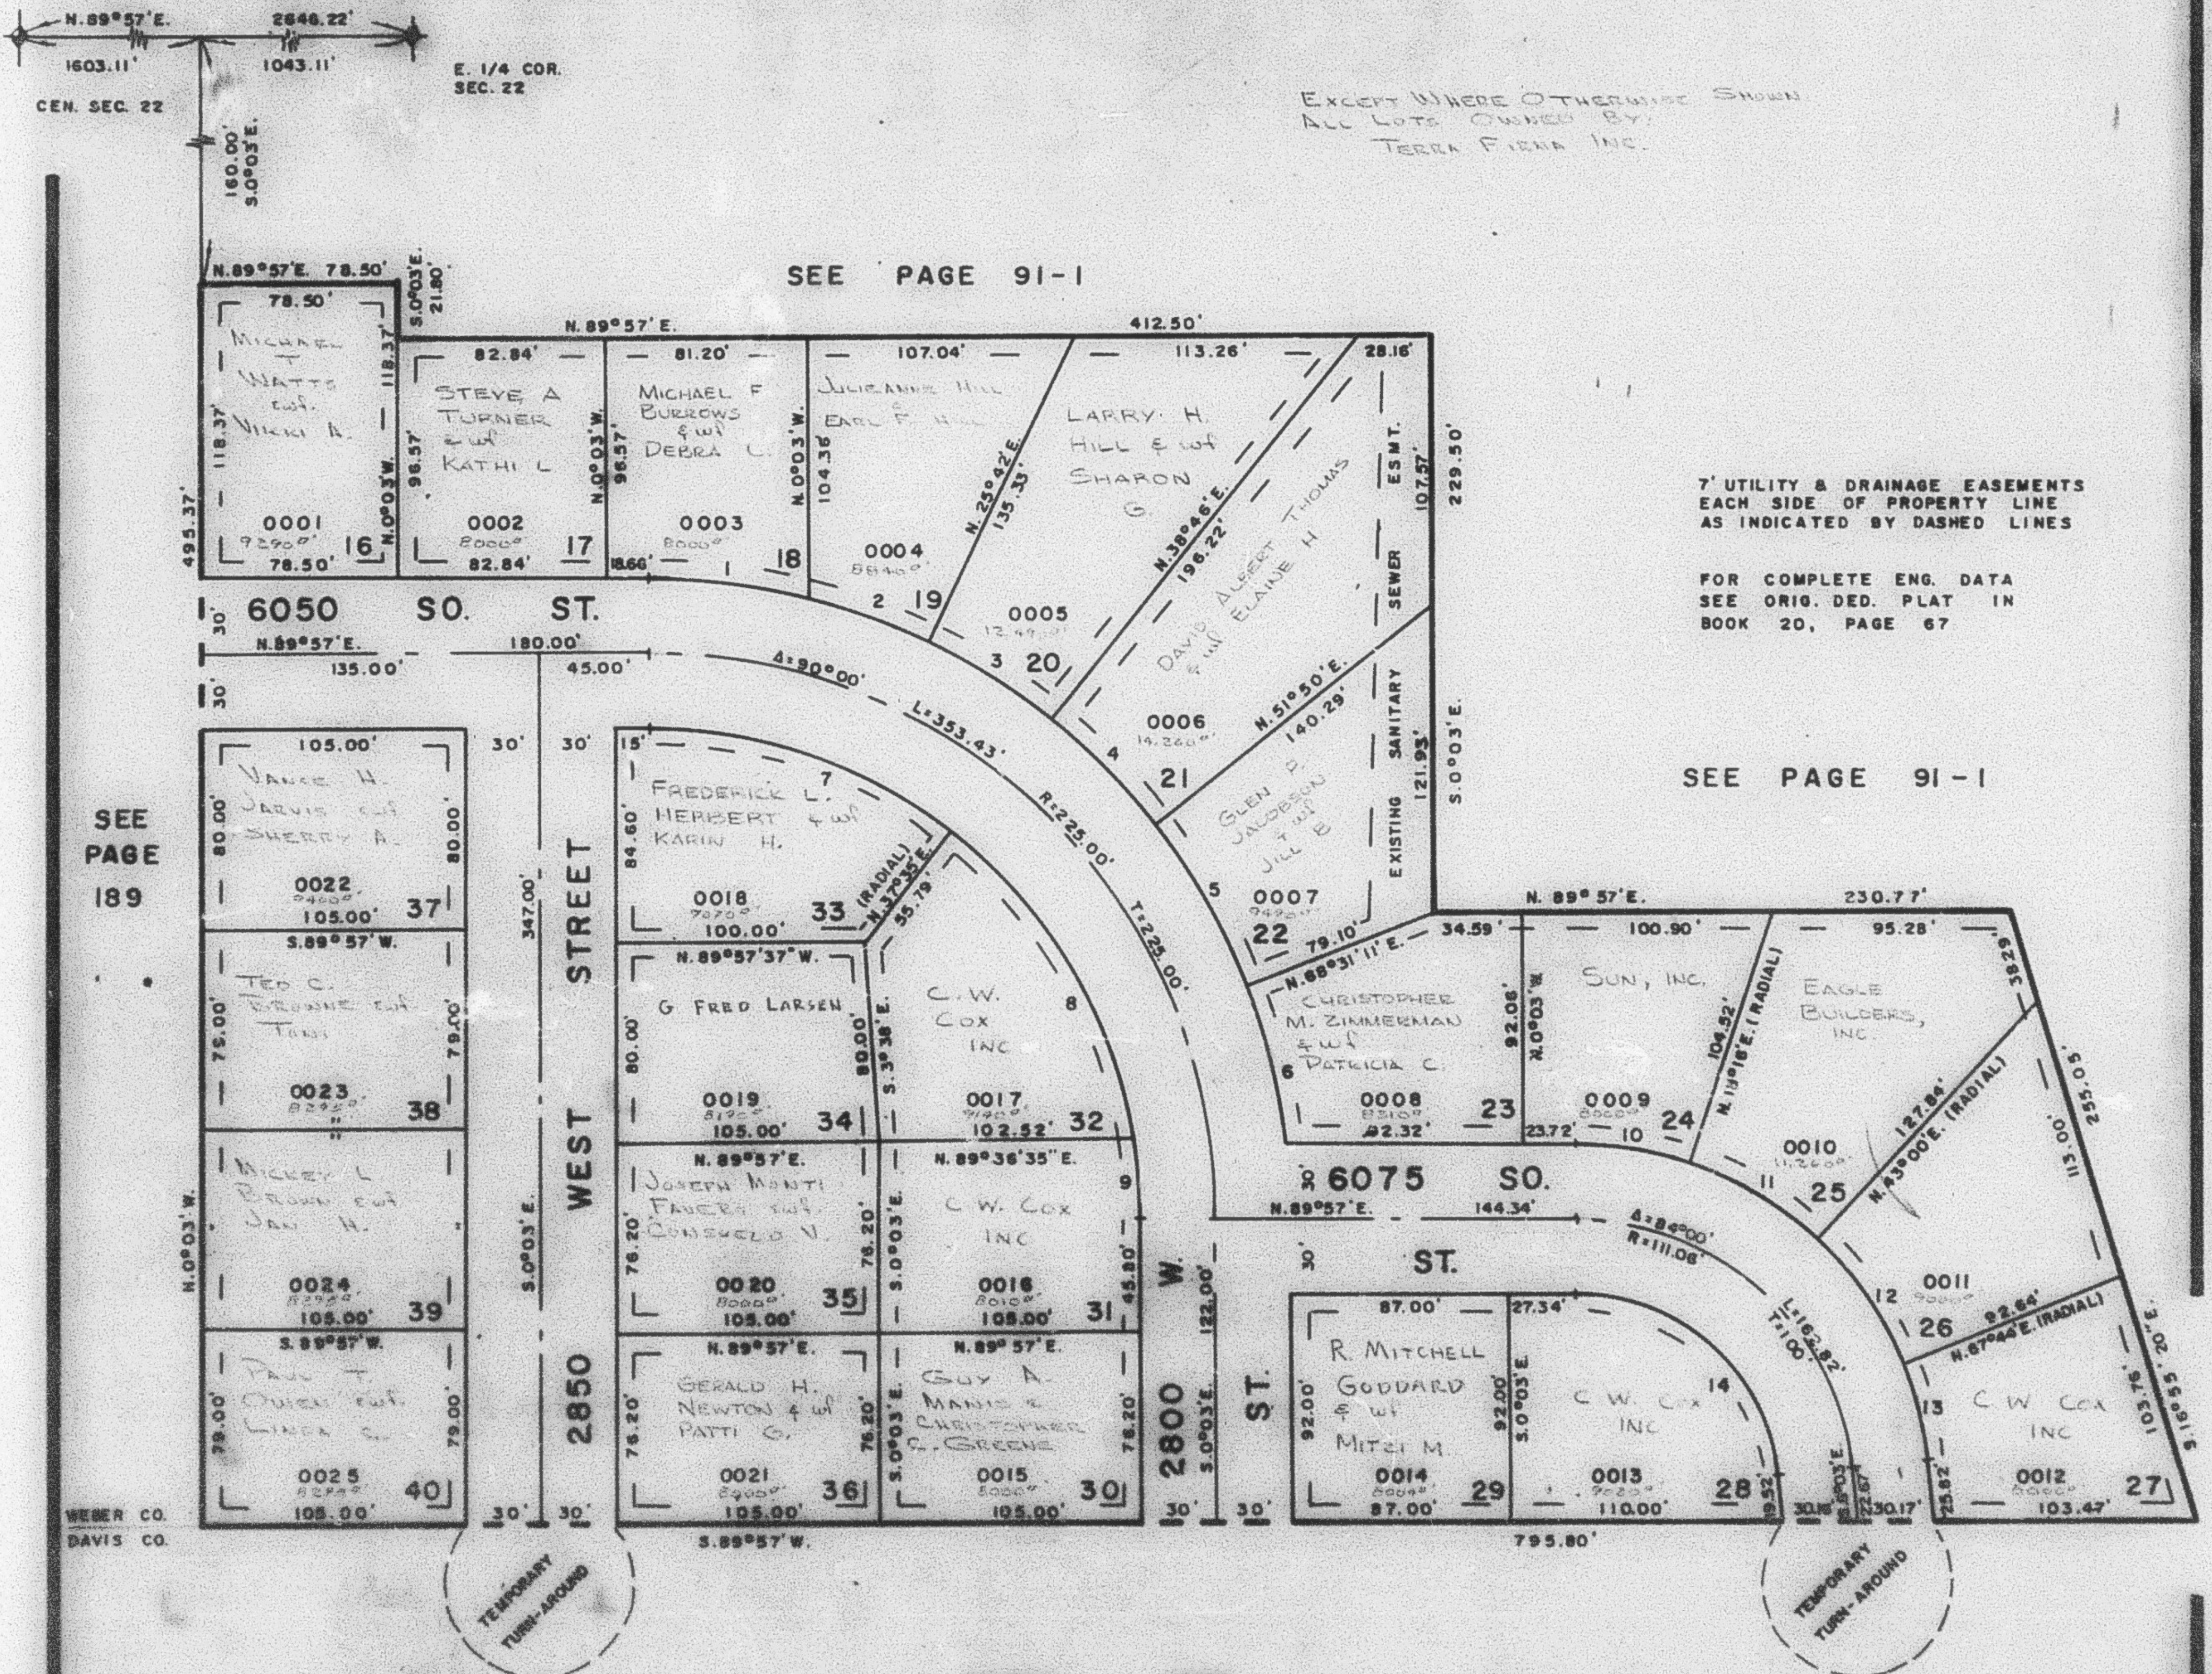

CURVE DATA

1	2	3	4	5	6	7	8	9	10	11	12	13	14
$\Delta = 14^{\circ} 11' 48''$	$11^{\circ} 33' 11''$	$13^{\circ} 04'$	$13^{\circ} 04'$	$16^{\circ} 41' 11''$	$14^{\circ} 40' 18''$	$37^{\circ} 38'$	$43^{\circ} 13'$	$9^{\circ} 09'$	$18^{\circ} 19'$	$24^{\circ} 44'$	$24^{\circ} 44'$	$16^{\circ} 13'$	$24^{\circ} 00'$
$L = 63.18'$	$51.42'$	$58.15'$	$58.15'$	$74.26'$	$65.30'$	$128.08'$	$147.08'$	$31.14'$	$45.09'$	$60.89'$	$60.89'$	$39.92'$	$118.84'$
$LC = 63.02'$	$51.33'$	$58.03'$	$58.03'$	$74.00'$	$65.12'$	$125.79'$	$143.82'$	$31.11'$	$44.90'$	$60.42'$	$60.42'$	$39.79'$	$108.48'$