


PART OF S.E. 1/4 SEC. 22, T.5 N., R.2 W., S.L.B. & M.
ASPEN WEST SUBDIVISION NO. 2
 IN ROY CITY
 SCALE 1"=50'

190

TAXING UNIT: 41

PREFIX 09-190

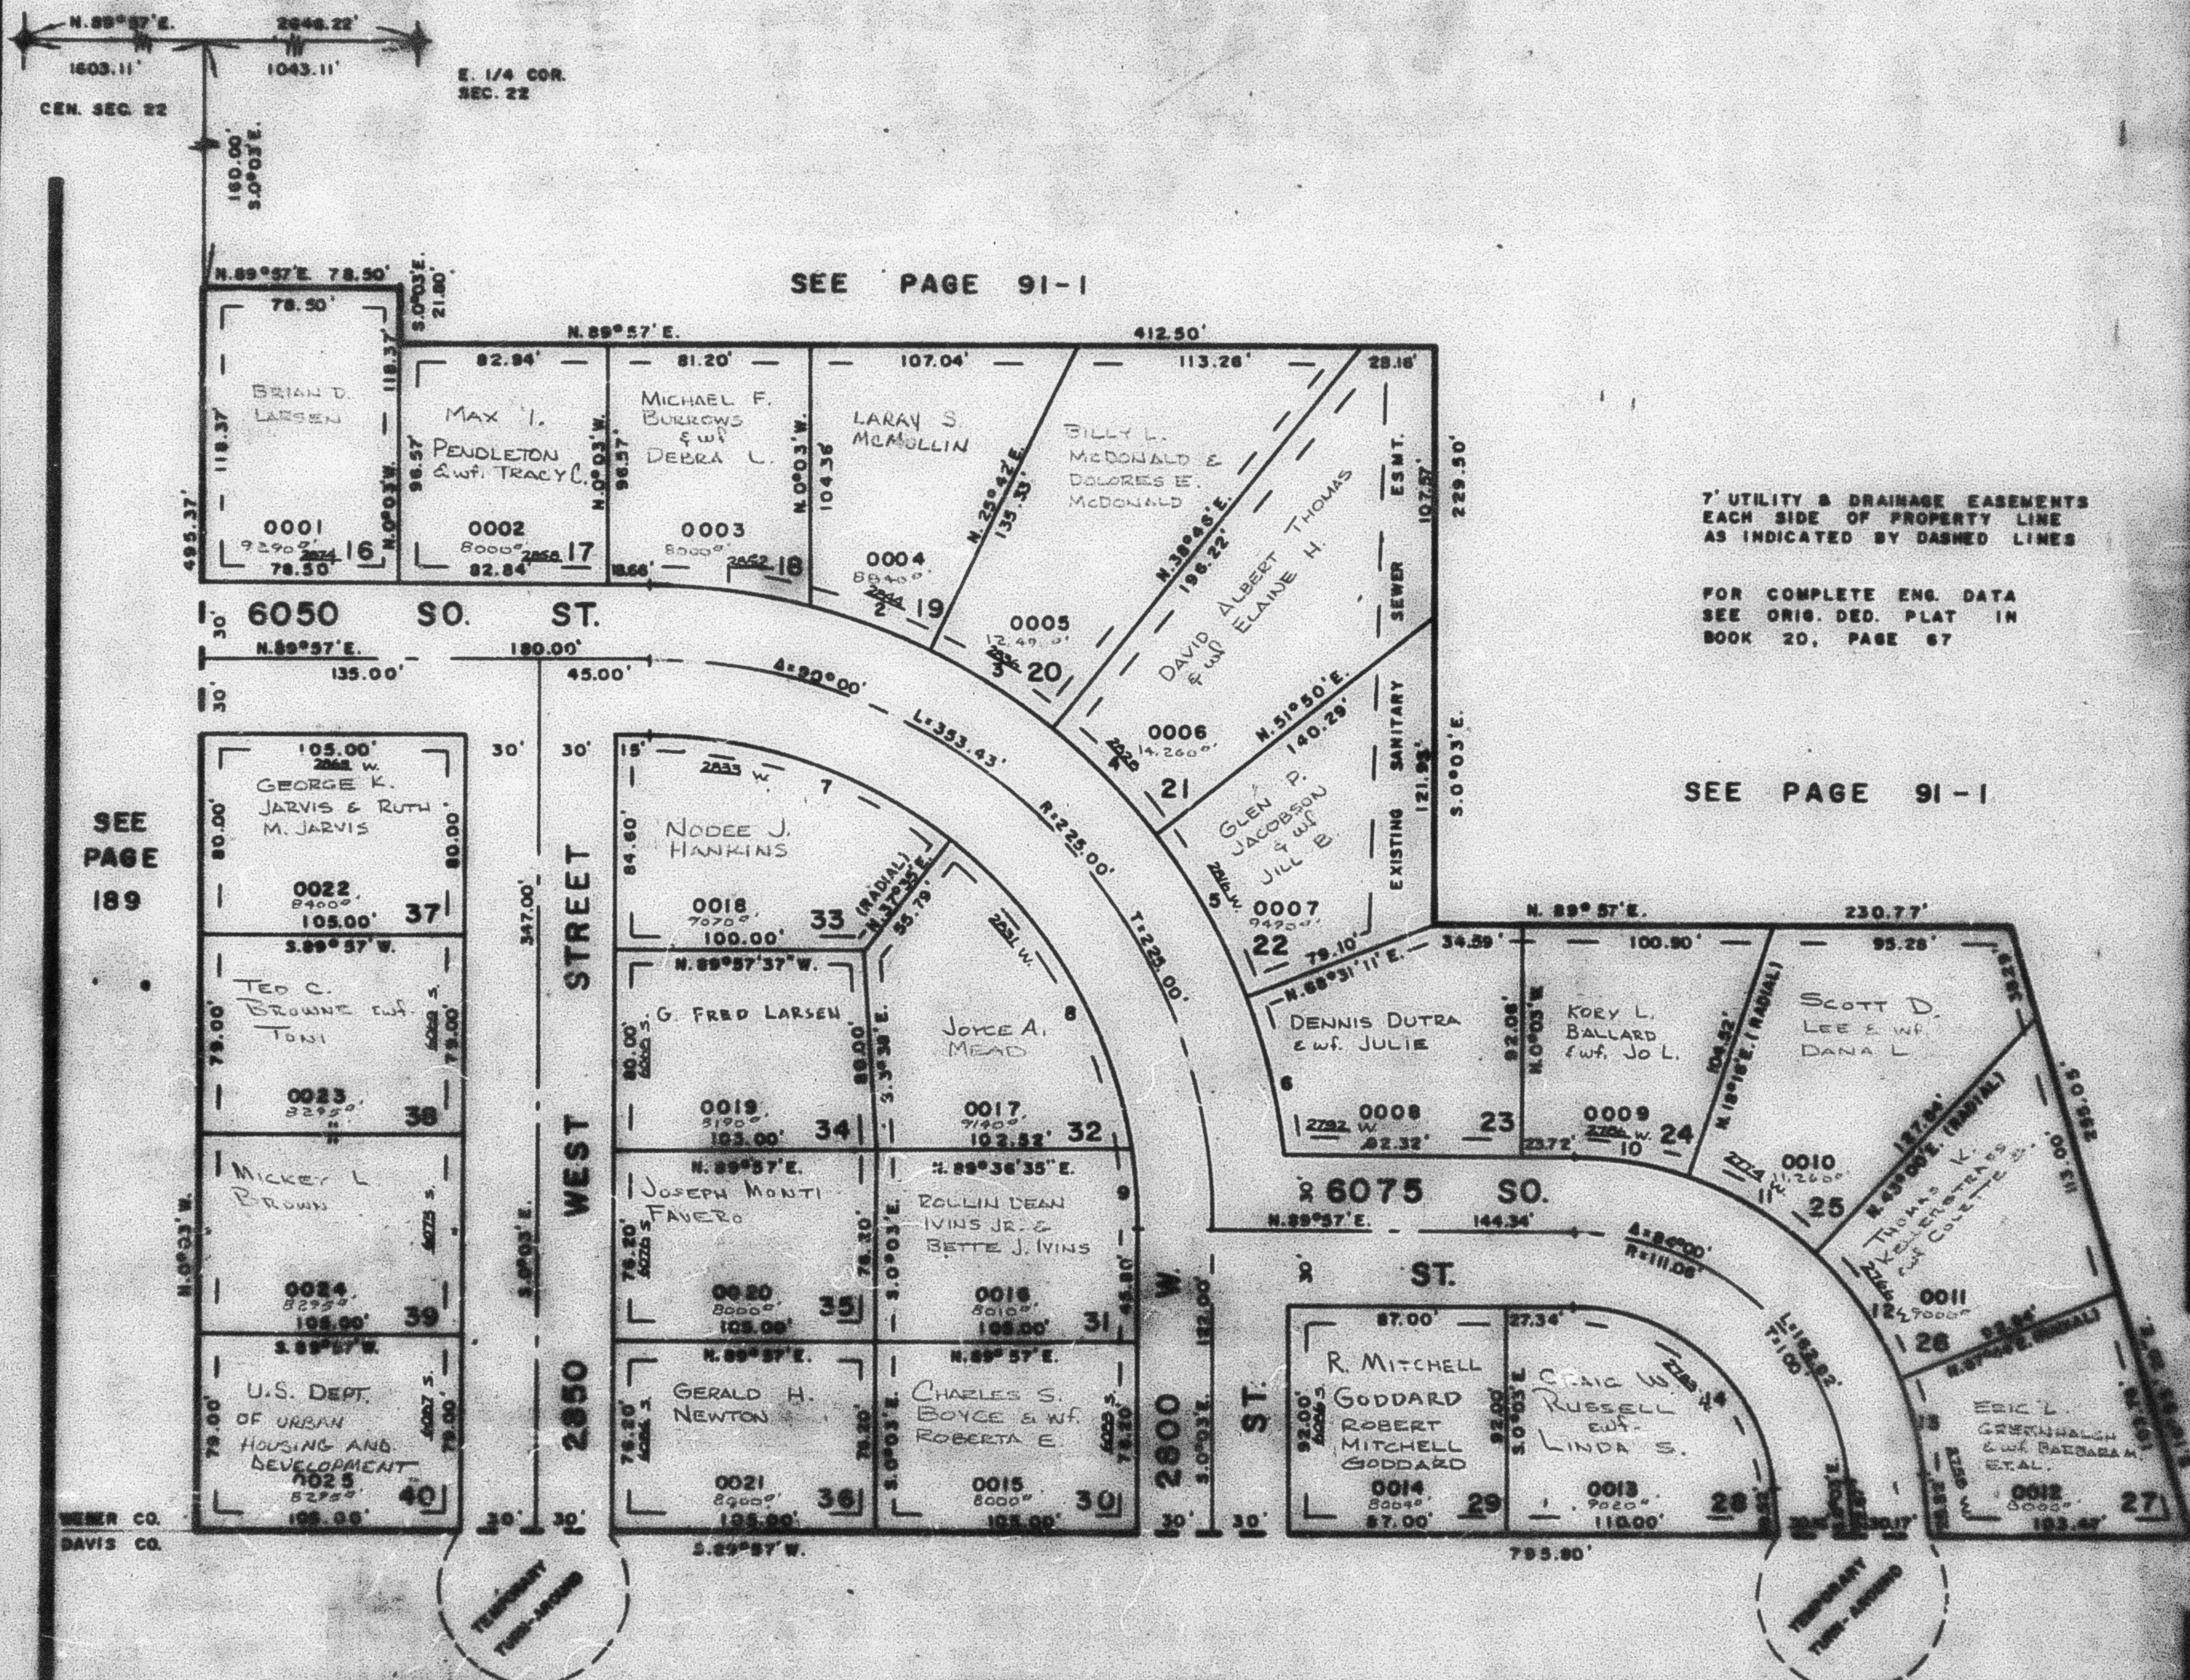

CURVE DATA

1	2	3	4	5	6	7	8	9	10	11	12	13	14
Δ=14°11'48"	Δ=23°11'	13°04'	13°04'	18°41'11"	14°40'18"	37°38'	43°13'	9°05'	18°19'	24°44'	24°44'	16°13'	84°00'
L=63.18'	51.42'	58.15'	58.15'	74.28'	65.30'	126.09'	147.06'	31.14'	45.09'	60.89'	60.89'	38.92'	118.84'
LC=63.02'	51.33'	58.03'	58.03'	74.00'	65.12'	125.79'	143.82'	31.11'	44.90'	60.42'	60.42'	38.79'	108.48'