

PART OF S.E. 1/4 SEC. 22, T.5 N., R.2 W., S.L.B. & M.
ASPEN WEST SUBDIVISION NO. 2


190

TAXING UNIT: 41

IN ROY CITY

PREFIX: 09-190

SCALE 1"=50'

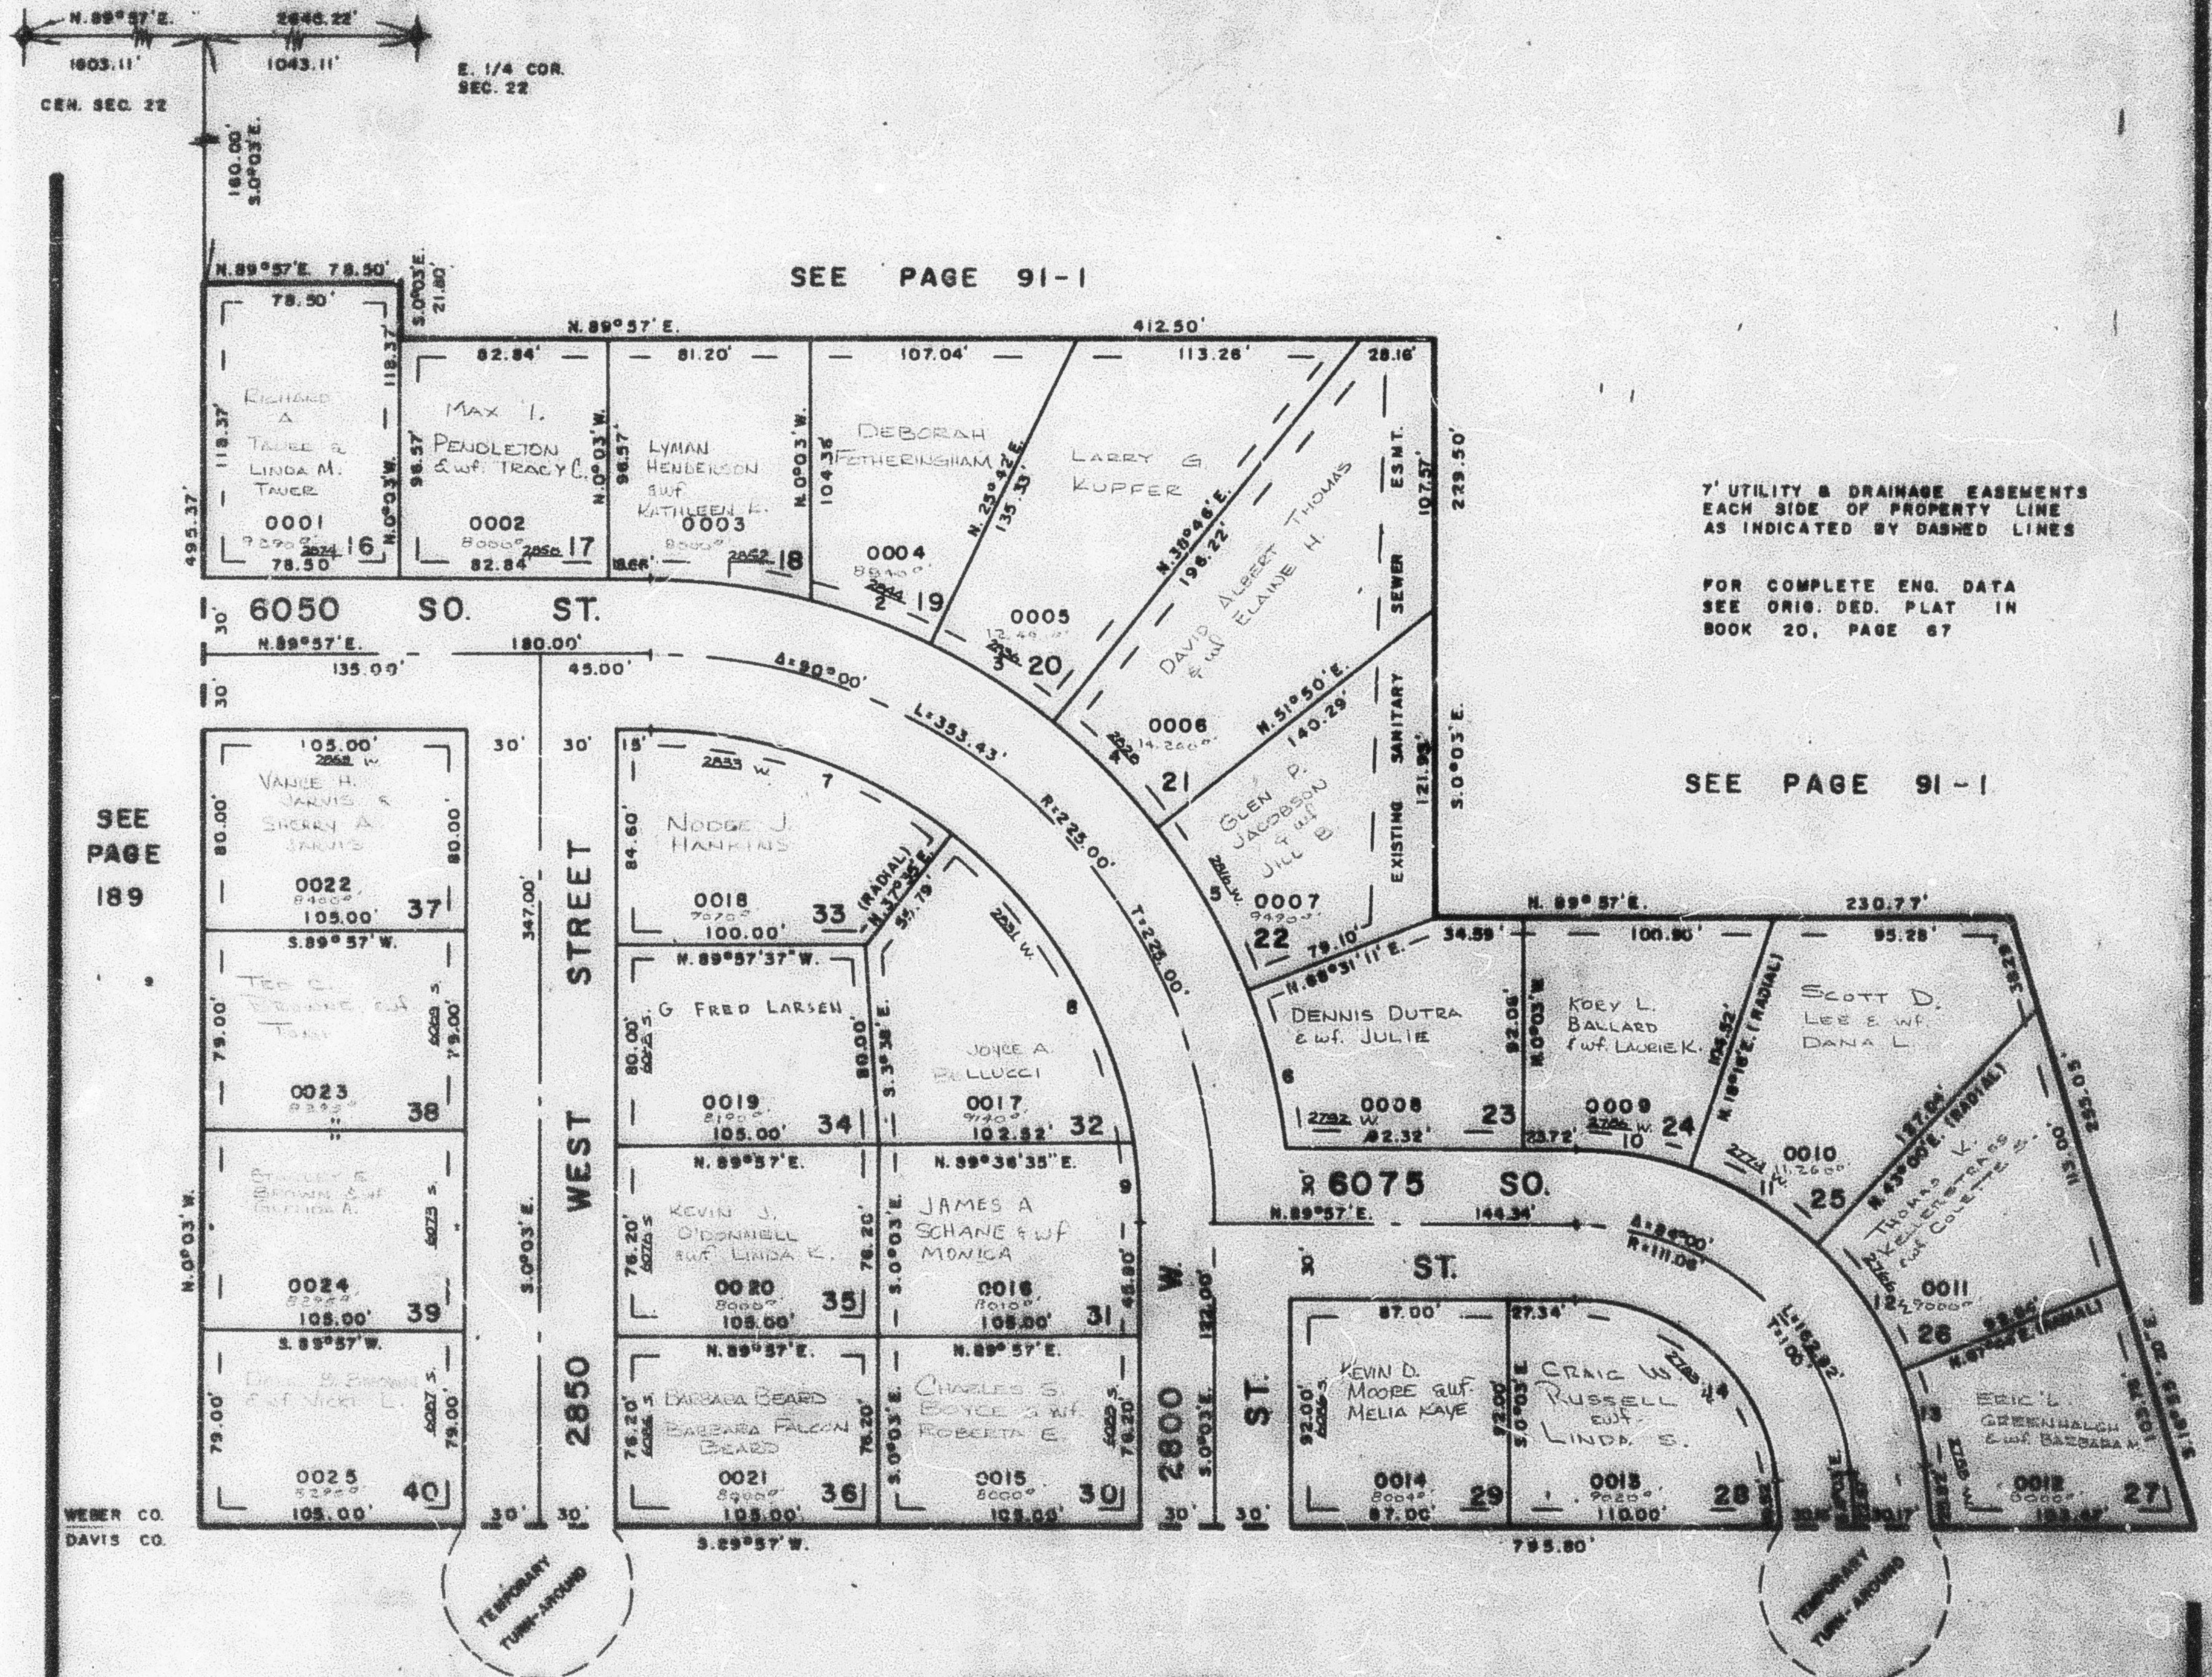

CURVE DATA

1	2	3	4	5	6	7	8	9	10	11	12	13	14
$\Delta=14^{\circ}11'49''$	$11^{\circ}33'11''$	$13^{\circ}04'$	$13^{\circ}04'$	$15^{\circ}41'11''$	$14^{\circ}40'18''$	$37^{\circ}39'$	$43^{\circ}13'$	$9^{\circ}05'$	$18^{\circ}15'$	$24^{\circ}44'$	$24^{\circ}44'$	$18^{\circ}13'$	$84^{\circ}00'$
$L=63.18'$	$31.42'$	$38.15'$	$38.15'$	$74.28'$	$63.30'$	$126.08'$	$147.08'$	$31.14'$	$45.02'$	$50.89'$	$50.89'$	$39.92'$	$118.84'$
$LC=63.02'$	$31.33'$	$38.03'$	$38.03'$	$74.00'$	$63.12'$	$125.79'$	$143.80'$	$31.11'$	$44.90'$	$50.42'$	$50.42'$	$39.79'$	$108.48'$