


PART S.E. 1/4 SEC. 22, T.5N., R.2W., S.L.B. & M.
ASPEN WEST SUBDIVISION NO. 2

TAXING UNIT: 41

IN ROY CITY
 SCALE 1" = 60'

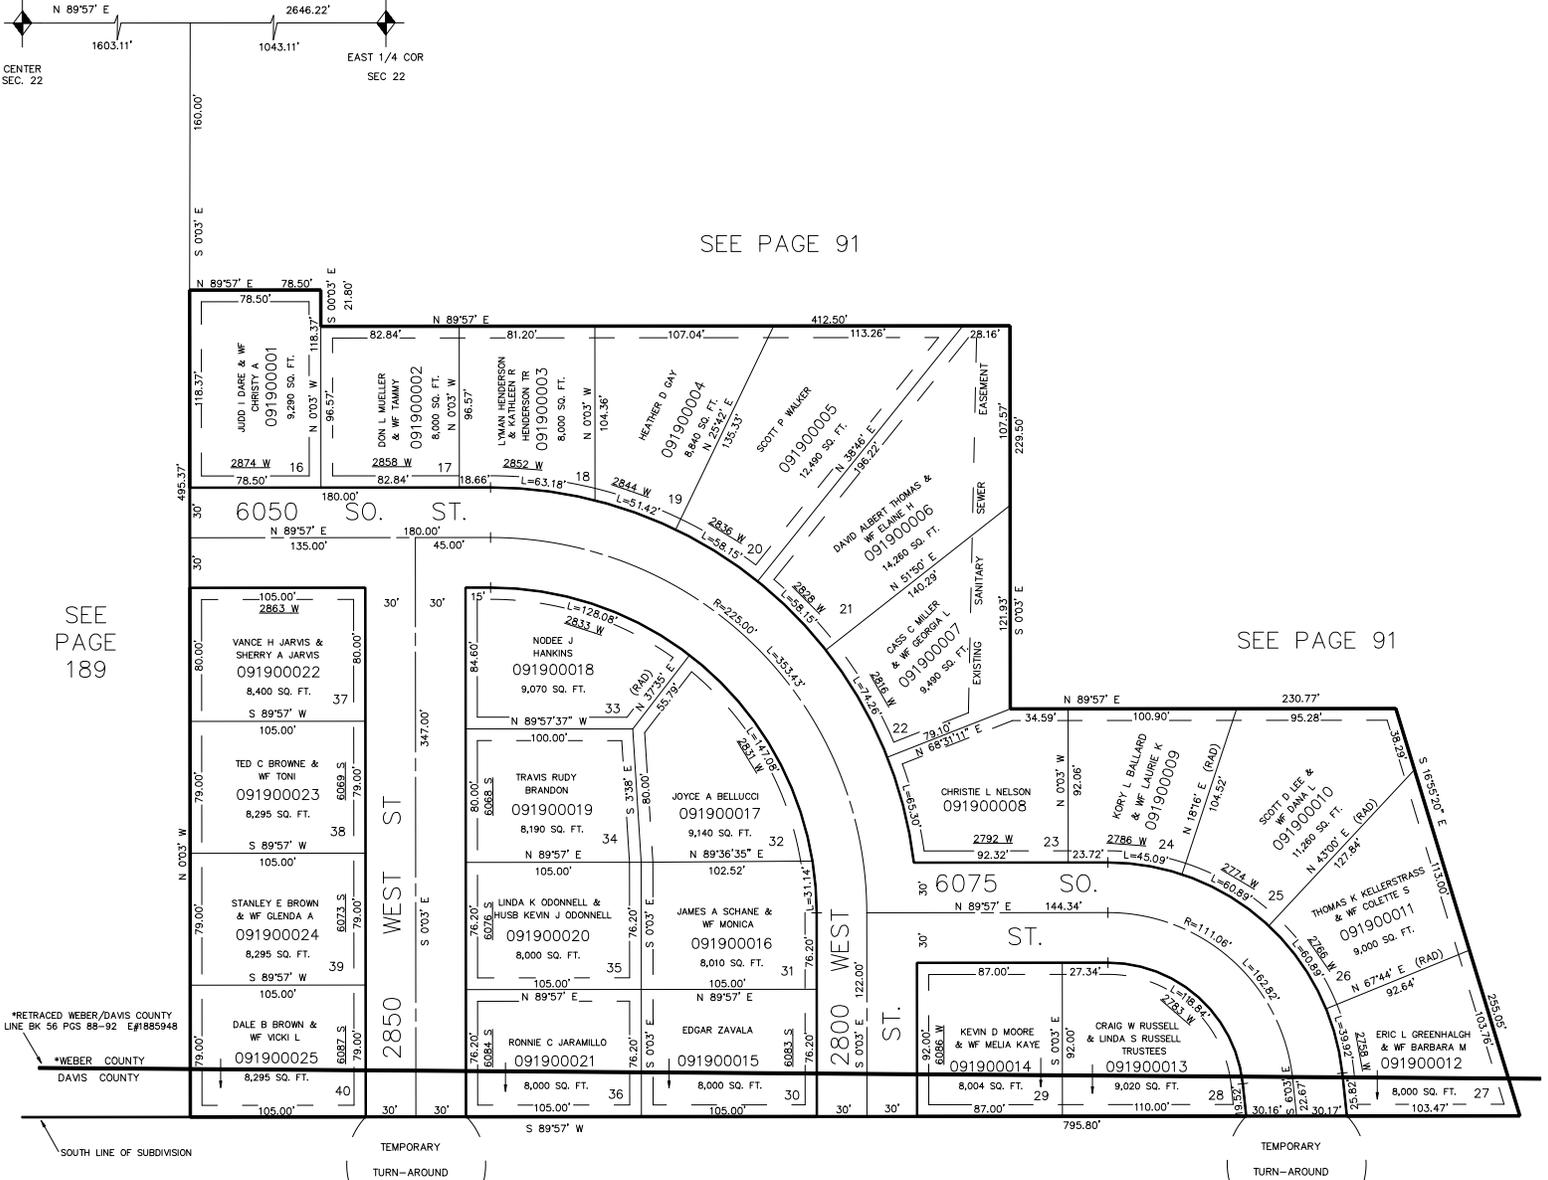

SEE PAGE 189

SEE PAGE 91

SEE PAGE 91

*RETRACTED WEBER/DAVIS COUNTY LINE BK 56 PGS 88-92 E#1885948

*WEBER COUNTY

DAVIS COUNTY

FOR COMPLETE ENG. DATA
 SEE ORIG. DED. PLAT IN
 BOOK 20, PAGE 67.

7' UTILITY & DRAINAGE EASEMENTS
 EACH SIDE OF PROPERTY LINE AS
 INDICATED BY DASHED LINES,
 EXCEPT AS OTHERWISE SHOWN.