


PART S.E. 1/4 SEC. 22, T.5N., R.2W., S.L.B. & M.  
 ASPEN WEST SUBDIVISION NO. 2

TAXING UNIT: 41

IN ROY CITY  
 SCALE 1" = 60'

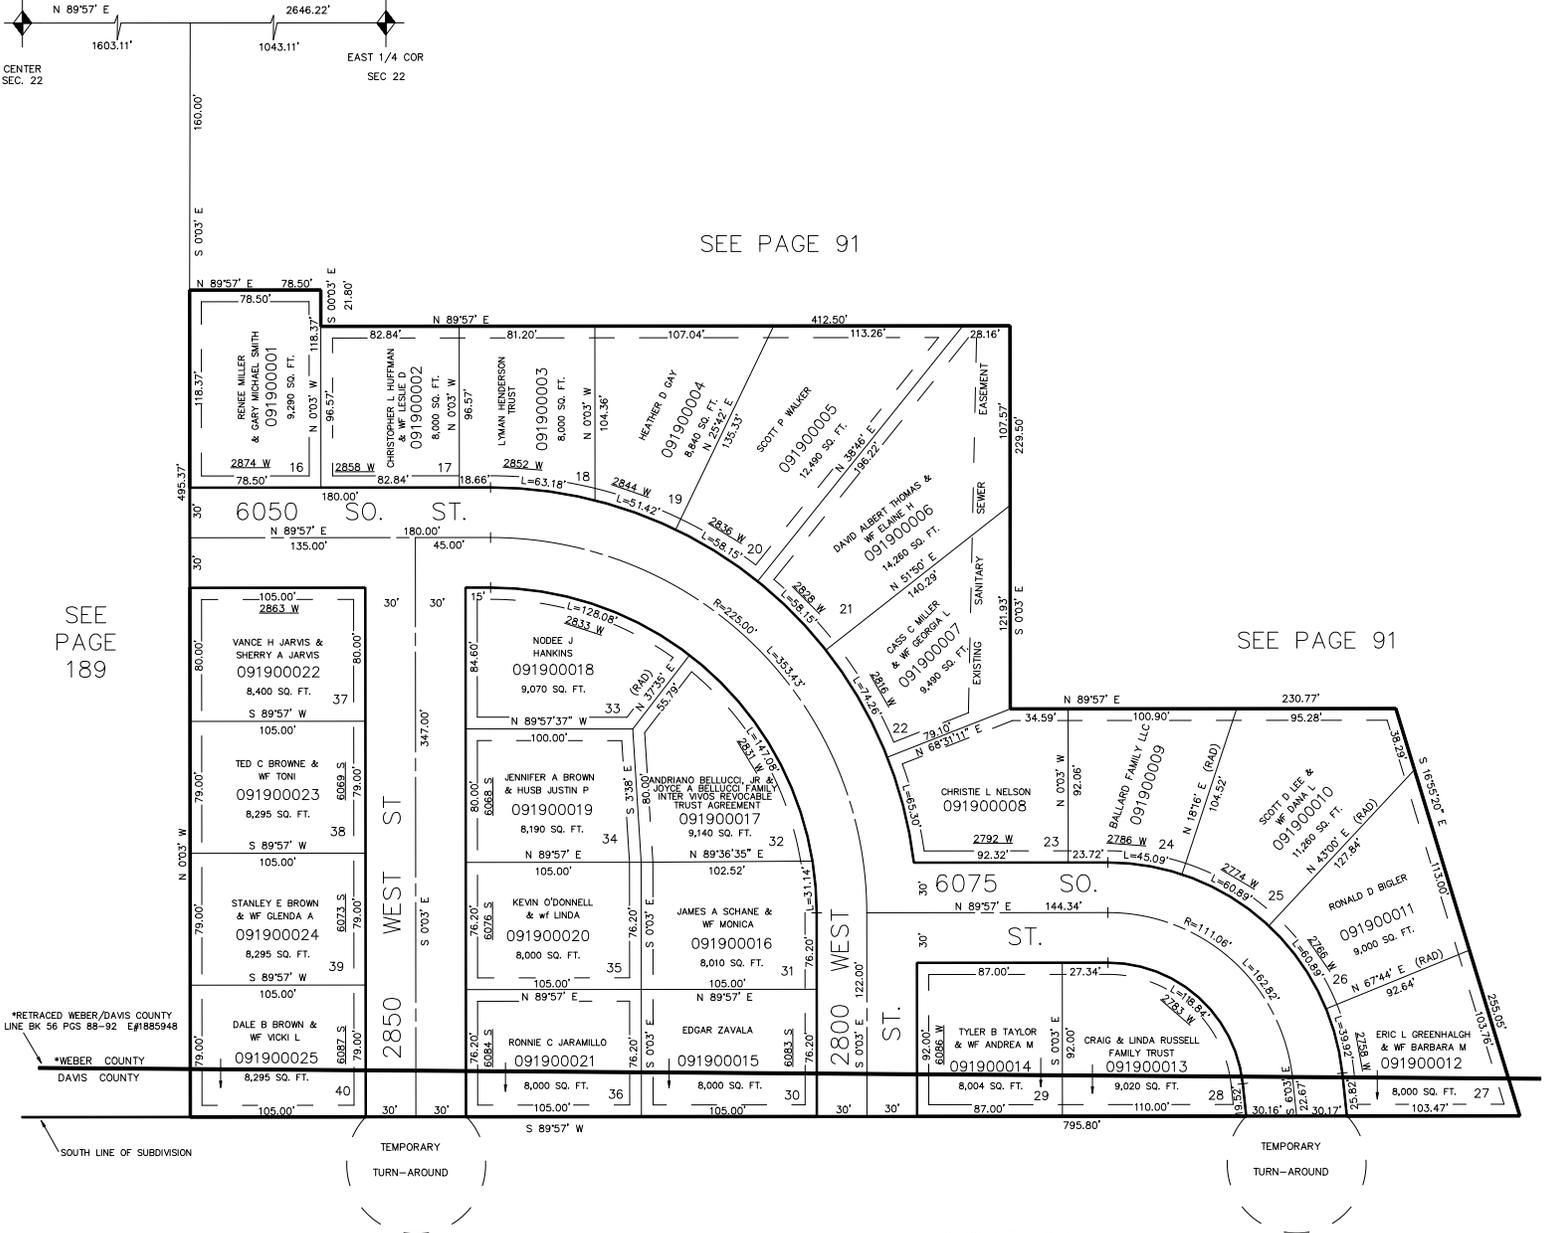

SEE PAGE 91

SEE PAGE 91

SEE PAGE 189

\*RETRACTED WEBER/DAVIS COUNTY  
 LINE BK 56 PGS 88-92 E#1885948

\*WEBER COUNTY

SOUTH LINE OF SUBDIVISION

TEMPORARY  
 TURN-AROUND

TEMPORARY  
 TURN-AROUND

FOR COMPLETE ENG. DATA  
 SEE ORIG. DED. PLAT IN  
 BOOK 20, PAGE 67.

7' UTILITY & DRAINAGE EASEMENTS  
 EACH SIDE OF PROPERTY LINE AS  
 INDICATED BY DASHED LINES;  
 EXCEPT AS OTHERWISE SHOWN.