


# PART S.E. 1/4 SEC. 22, T.5N., R.2W., S.L.B. & M. ASPEN WEST SUBDIVISION NO. 2

TAXING UNIT: 41

IN ROY CITY  
SCALE 1" = 60'

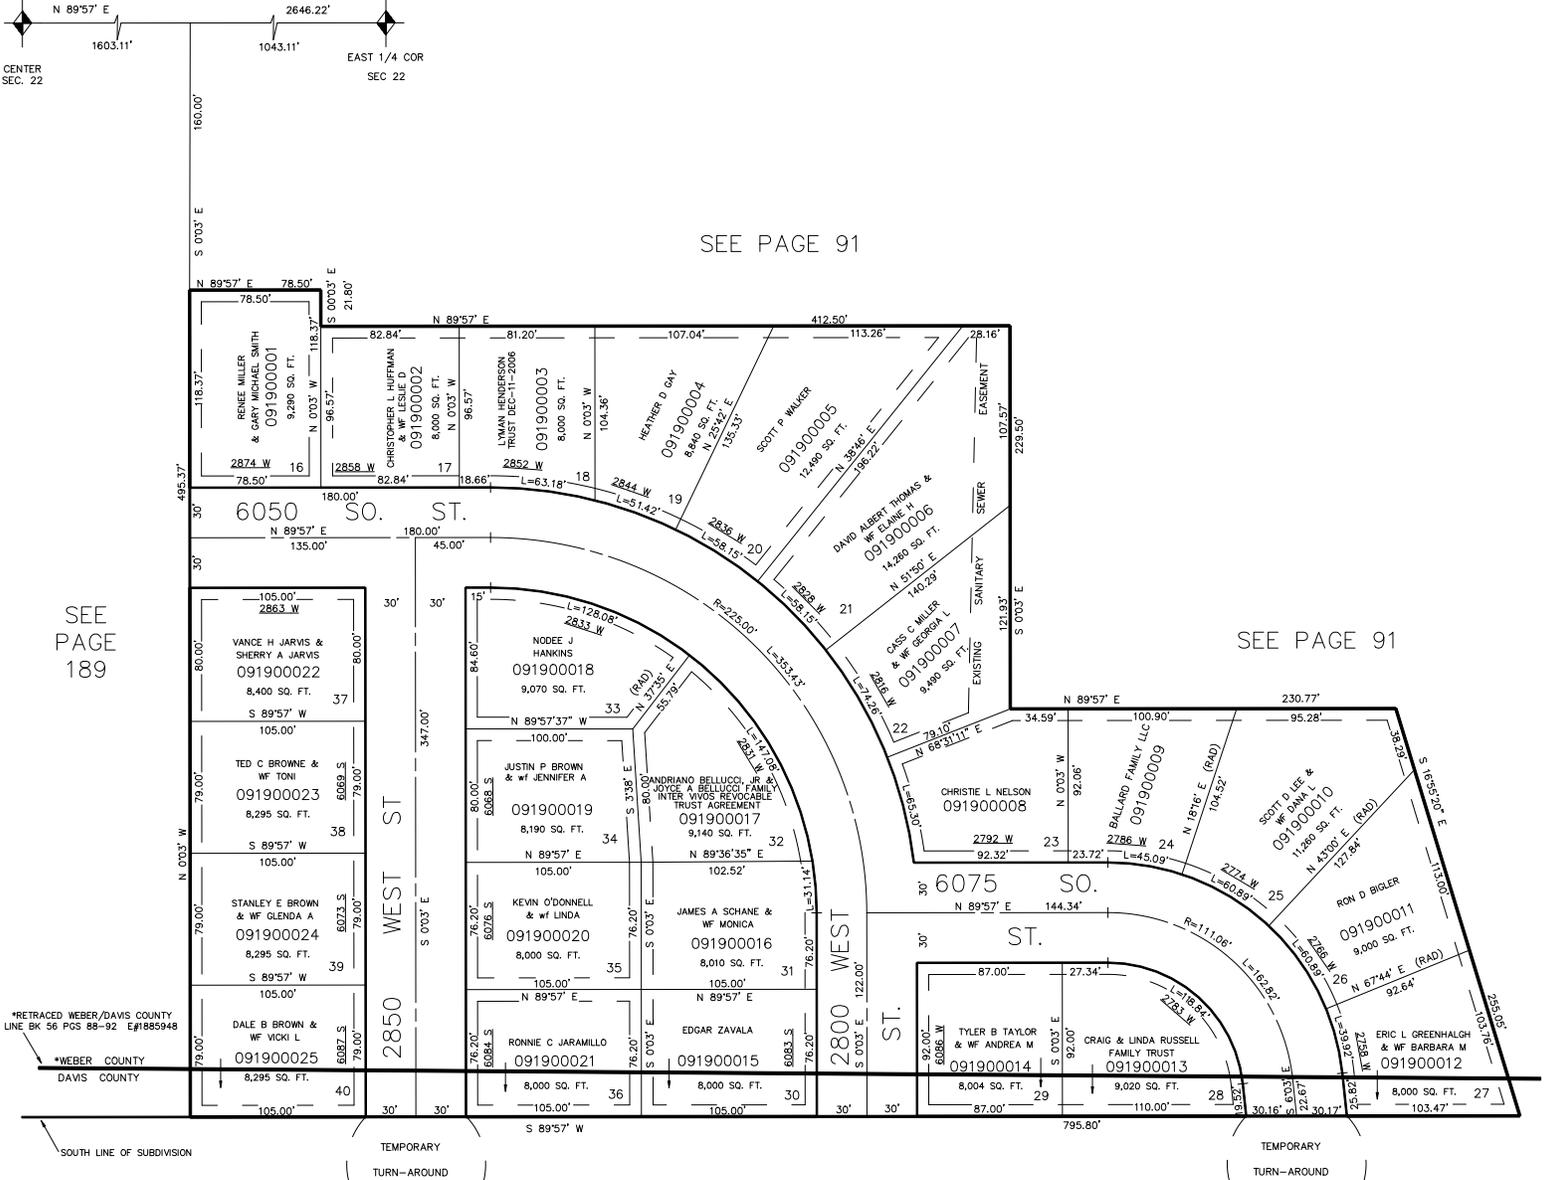

SEE PAGE 91

SEE PAGE 91

SEE PAGE 189

\*RETRACTED WEBER/DAVIS COUNTY LINE BK 56 PGS 88-92 E#1885948  
\*WEBER COUNTY  
DAVIS COUNTY

FOR COMPLETE ENG. DATA  
SEE ORIG. DED. PLAT IN  
BOOK 20, PAGE 67.

7' UTILITY & DRAINAGE EASEMENTS  
EACH SIDE OF PROPERTY LINE AS  
INDICATED BY DASHED LINES;  
EXCEPT AS OTHERWISE SHOWN.