

PART S.E. 1/4 SEC. 22, T.5N., R.2W., S.L.B. & M. ASPEN WEST SUBDIVISION NO. 2

190

TAXING UNIT: 41

IN ROY CITY


SCALE 1" = 60'



SEE PAGE 91

SEE
PAGE
189

SEE PAGE 91

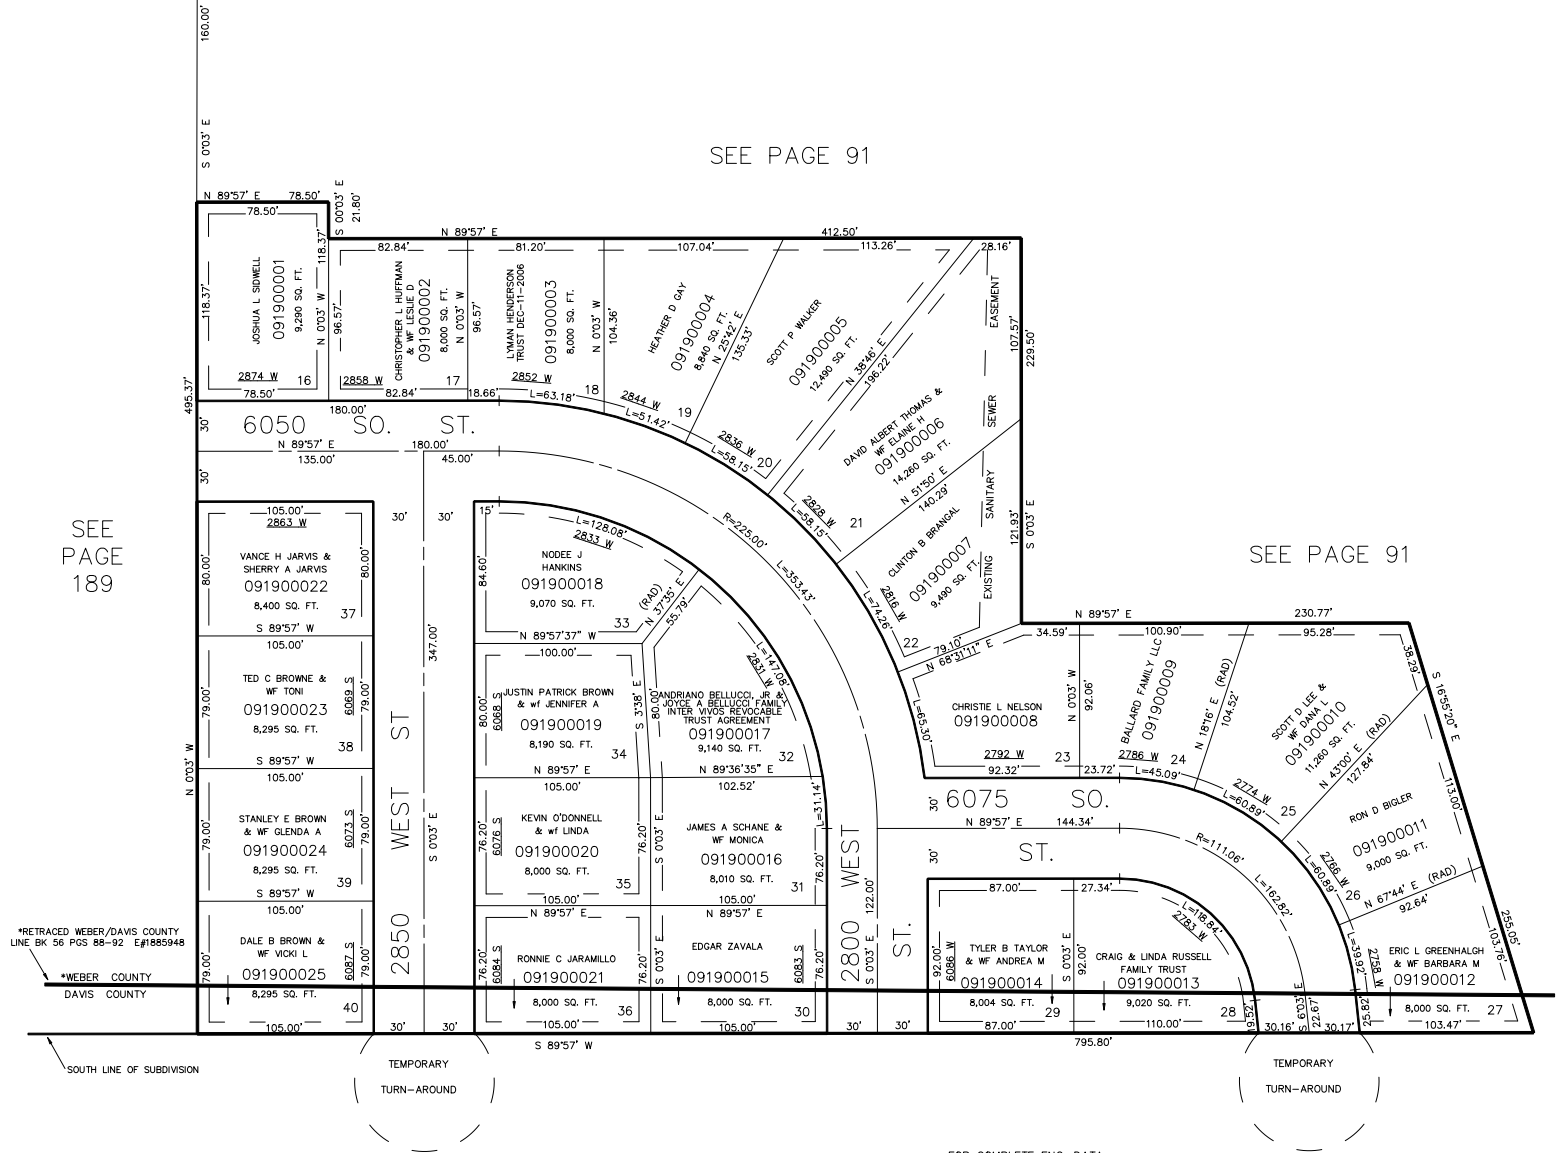

*RETRACED WEBER/DAVIS COUNTY
LINE BK 56 PGS 88-92 E#1885948

*WEBER COUNTY
DAVIS COUNTY

FOR COMPLETE ENG. DATA
SEE ORIG. DED. PLAT IN
BOOK 20, PAGE 67.

7' UTILITY & DRAINAGE EASEMENTS
EACH SIDE OF PROPERTY LINE AS
INDICATED BY DASHED LINES
EXCEPT AS OTHERWISE SHOWN.